


F.A.I. RTE.	SECTION	COUNTY	TOTAL SHEETS	SHEET NO.
55		McLEAN	87	29
STA. 37+700		TO STA. 38+400		
FED. ROAD DIST. NO.		ILLINOIS		FED. AID PROJECT

• (57-4)RS-3 & 1

HOT-MIX ASPHALT SURFACE REMOVAL, 35mm

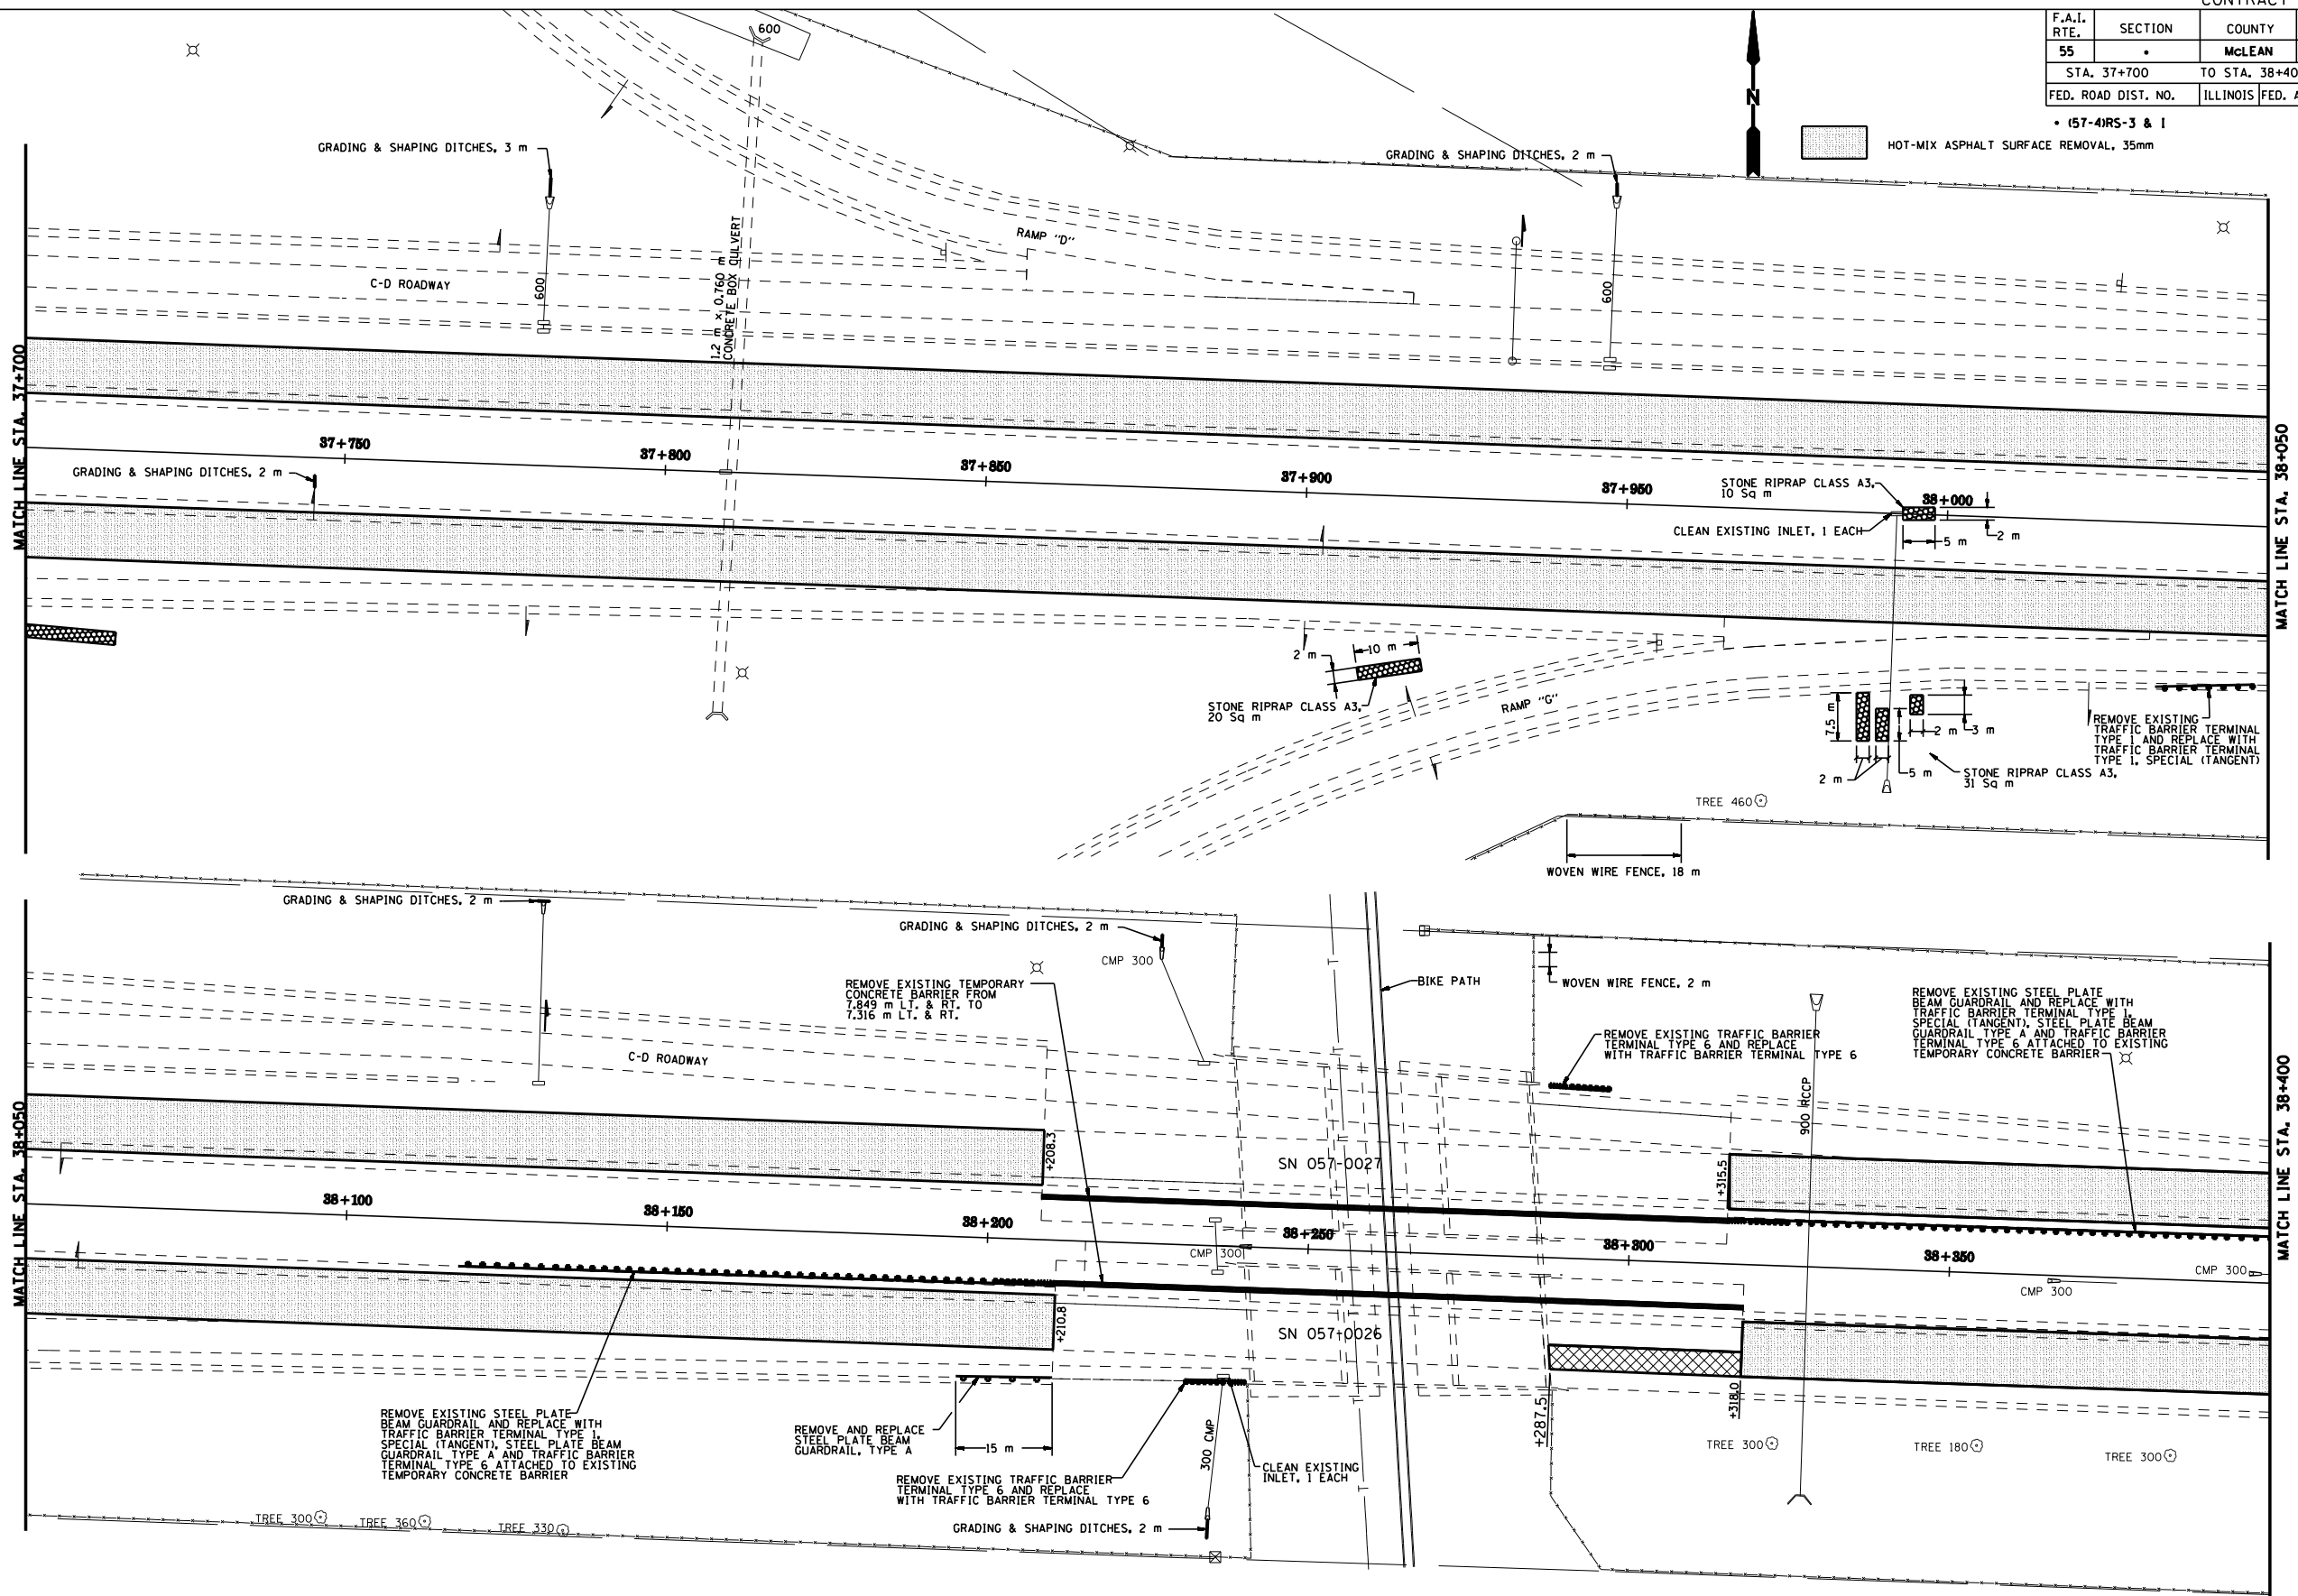

MATCH LINE STA. 37+700

MATCH LINE STA. 38+050

MATCH LINE STA. 38+050

MATCH LINE STA. 38+400

PRESSURE GROUT BELOW EXISTING APPROACH PAVEMENT TO CORRECT SETTLEMENT

DOUBLE PLAN SHEETS
F.A.I. 55
SECTION (57-4) RS-3 & 1
MCLEAN COUNTY