



F.A.I. RTE.	SECTION	COUNTY	TOTAL SHEETS	SHEET NO.
55		McLEAN	87	37
STA. 39+100		TO STA. 39+800		
FED. ROAD DIST. NO.		ILLINOIS FED. AID PROJECT		

• (57-4)RS-3 & I

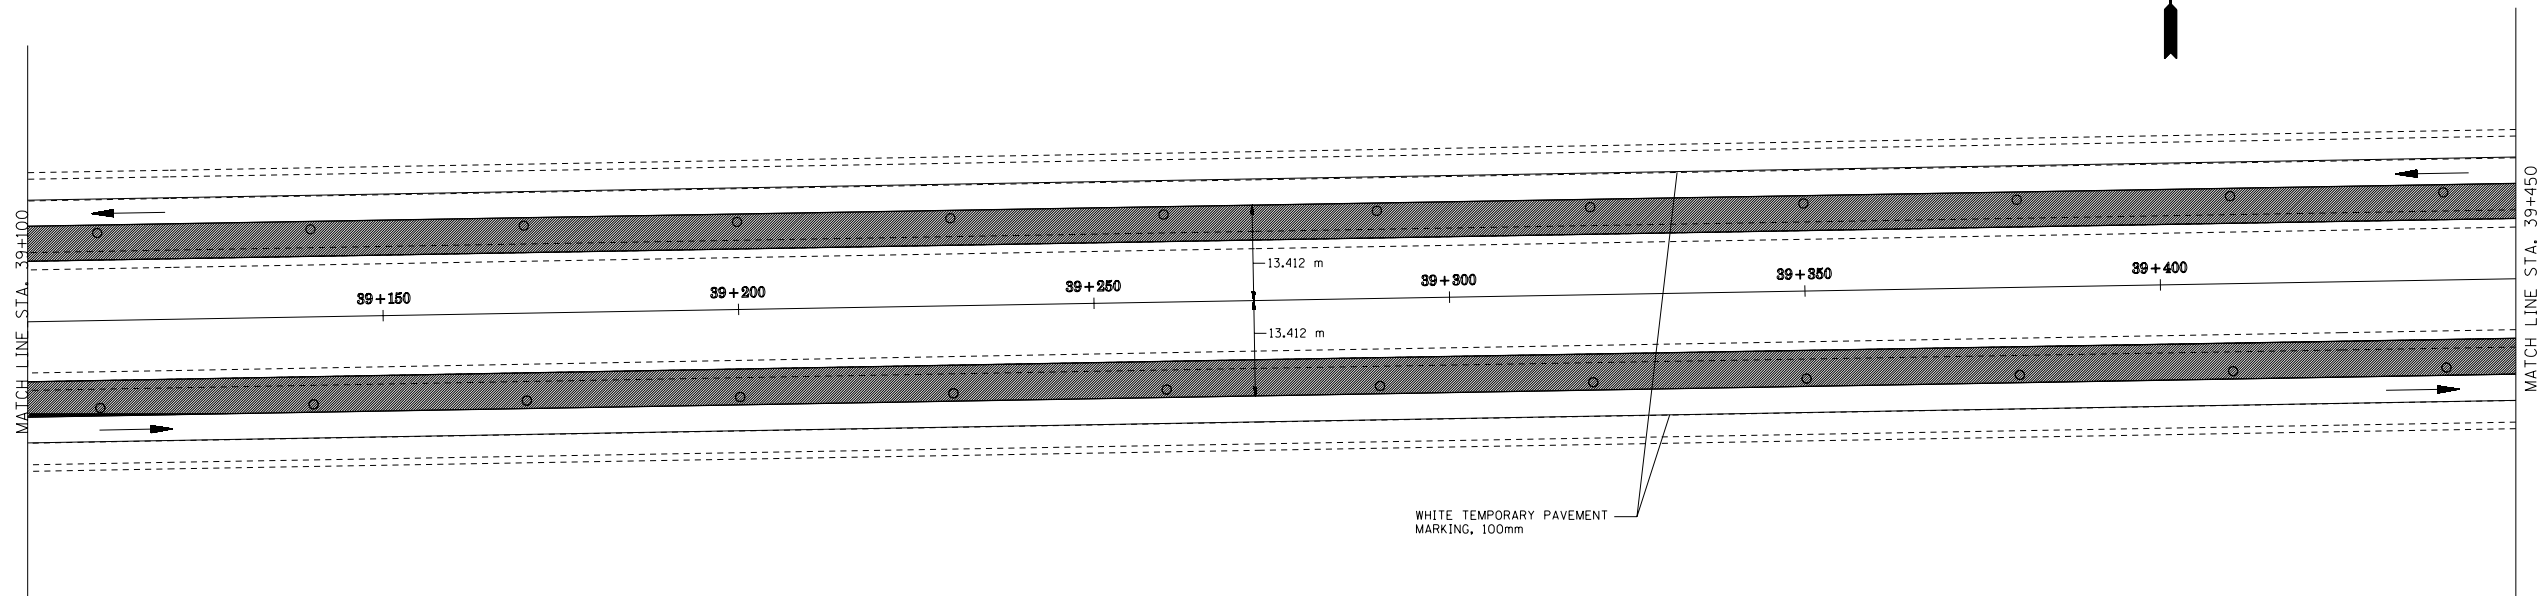

LEGEND

○	DRUM WITH STEADY BURNING MONODIRECTIONAL LIGHT AT 30 m OC. (UNLESS NOTED OTHERWISE)
■	WORK ZONE
→	TRAFFIC

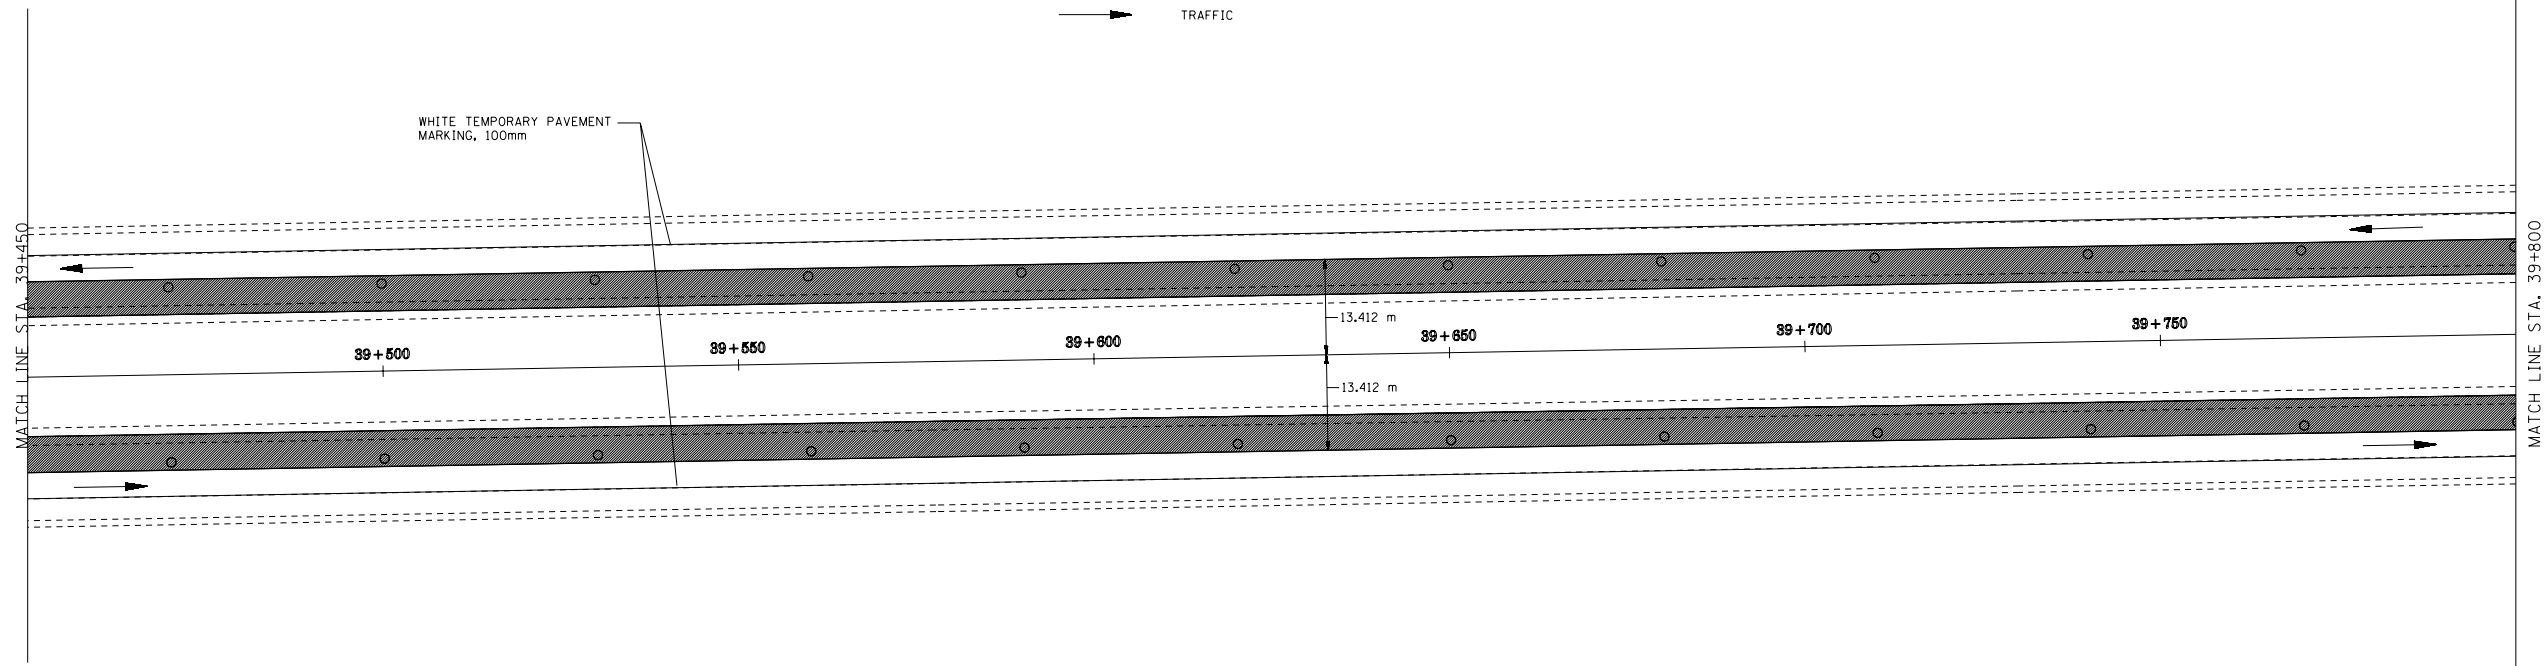

STAGE CONSTRUCTION DETAILS - STAGE 1
 F.A.I. 55
 SECTION (57-4)RS-3 & I
 McLEAN COUNTY