
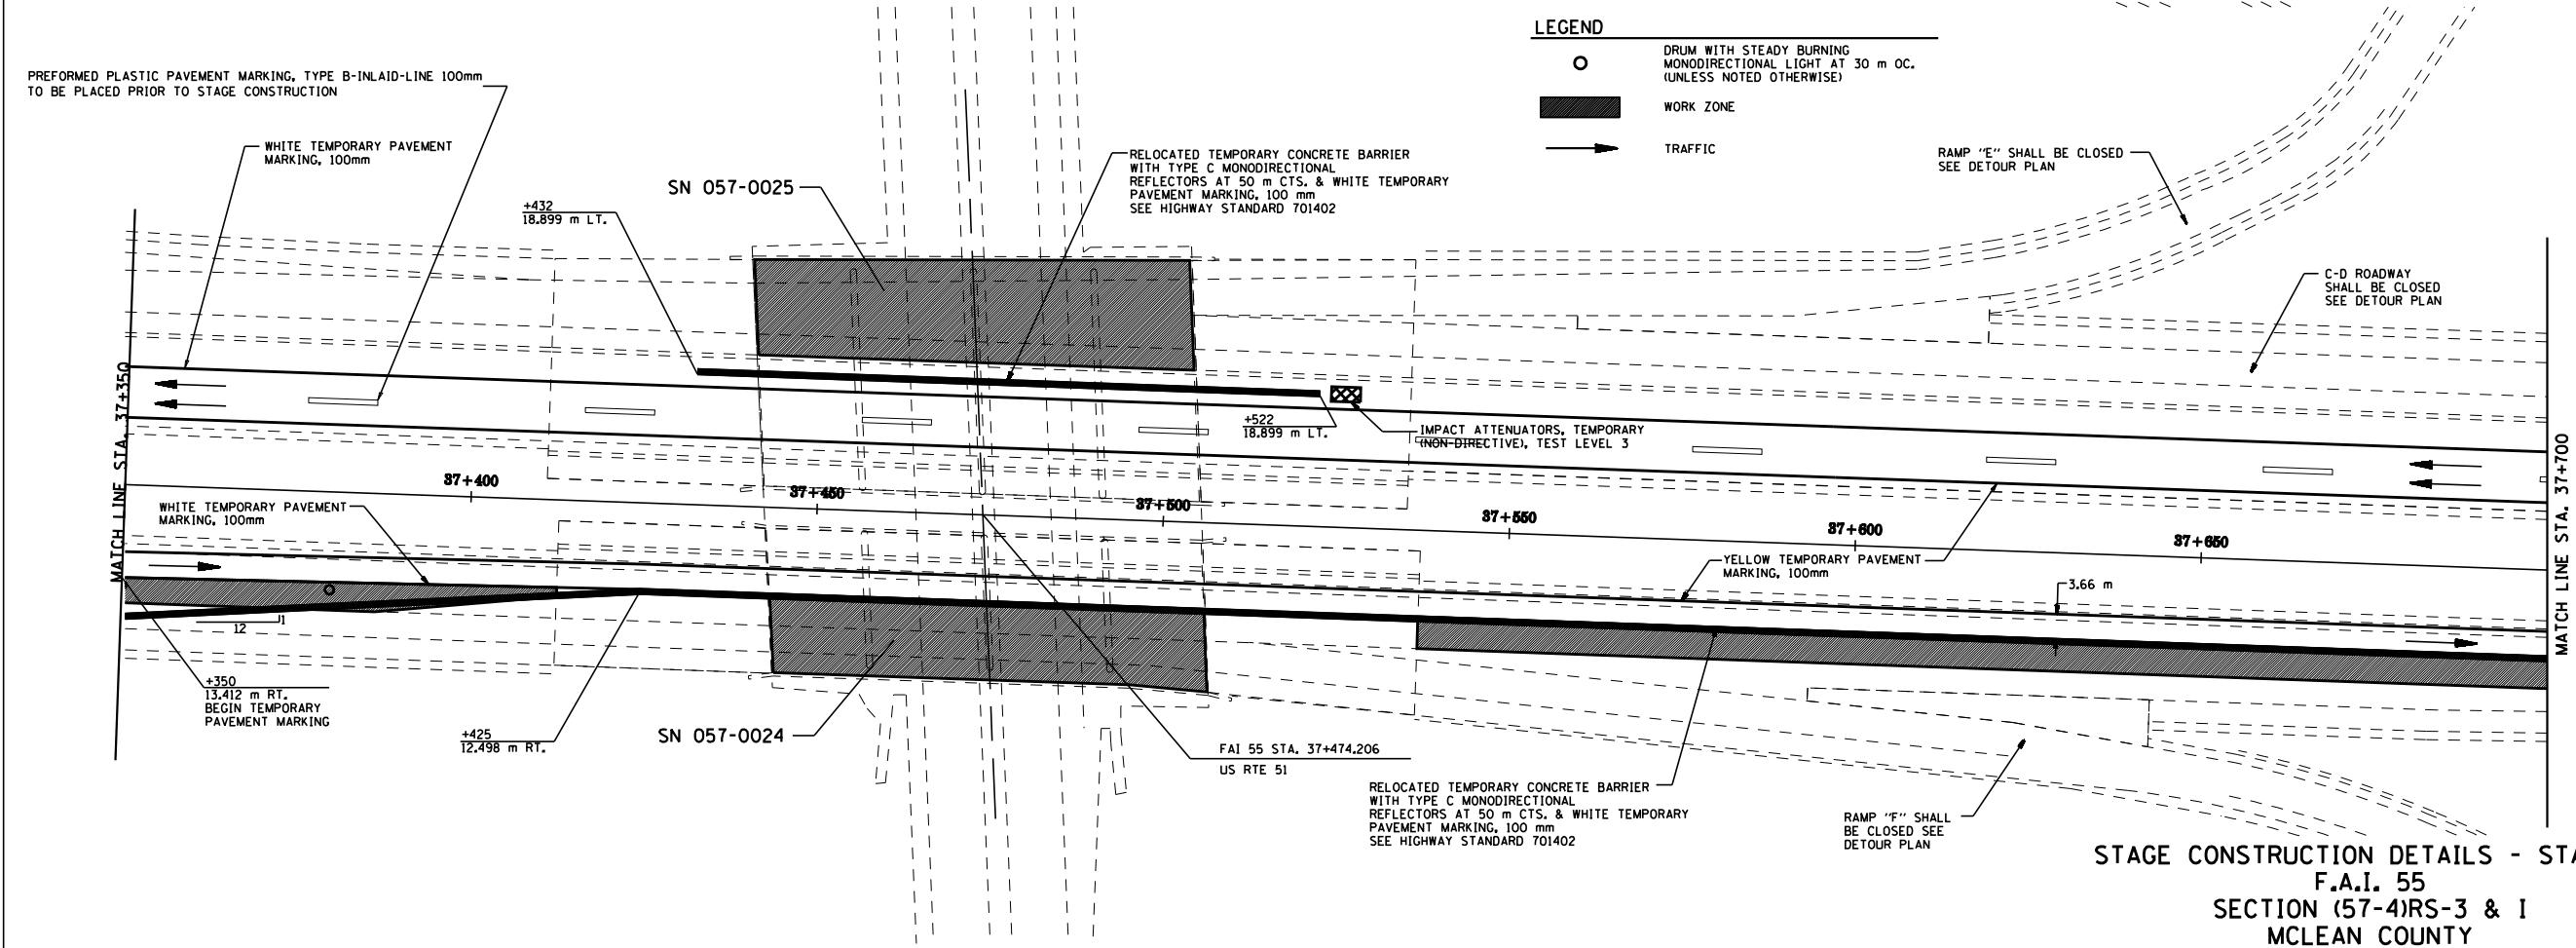


F.A.I. RTE.	SECTION	COUNTY	TOTAL SHEETS	SHEET NO.
55		McLEAN	87	40
STA. 37+000		TO STA. 37+700		
FED. ROAD DIST. NO.		ILLINOIS FED. AID PROJECT		

(57-4IRS-3 & 1

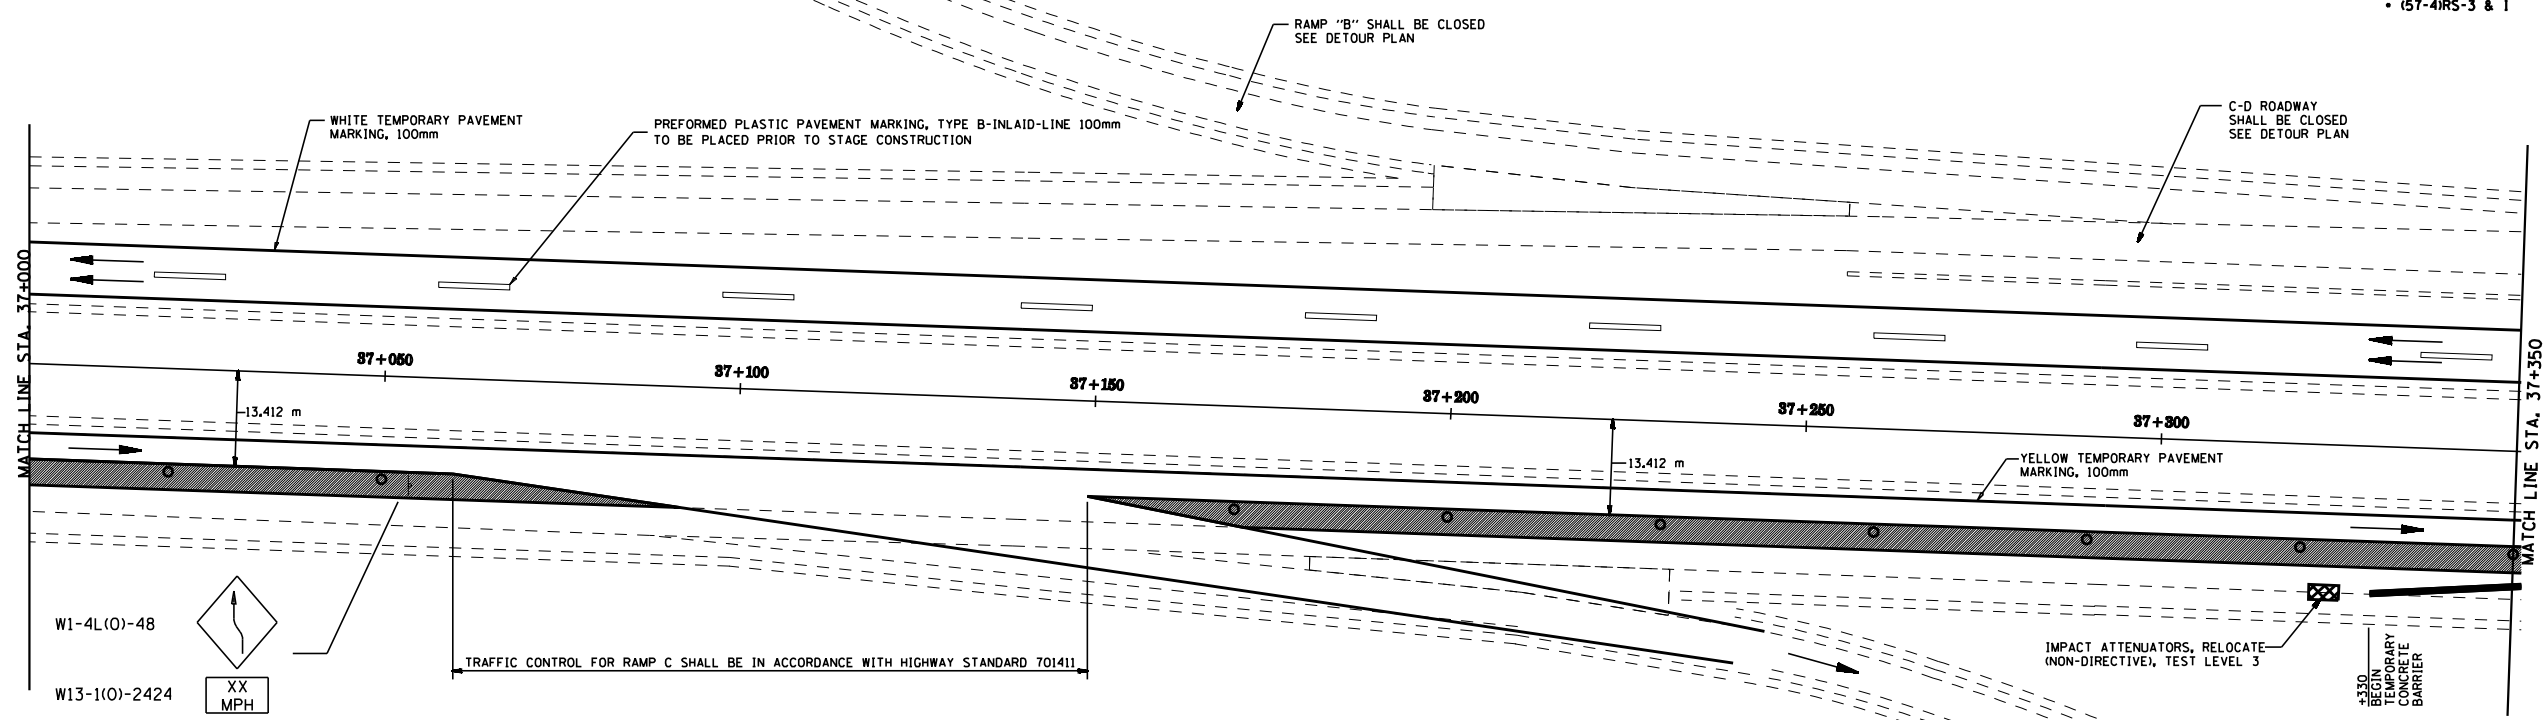

- LEGEND**
- DRUM WITH STEADY BURNING MONODIRECTIONAL LIGHT AT 30 m OC. (UNLESS NOTED OTHERWISE)
 - WORK ZONE
 - TRAFFIC

STAGE CONSTRUCTION DETAILS - STAGE 2
 F.A.I. 55
 SECTION (57-4IRS-3 & 1
 McLEAN COUNTY