


F.A.I. RTE.	SECTION	COUNTY	TOTAL SHEETS	SHEET NO.
55		McLEAN	87	48
STA. 37+700		TO STA. 38+400		
FED. ROAD DIST. NO.		ILLINOIS FED. AID PROJECT		

• (57-4)RS-3 & I

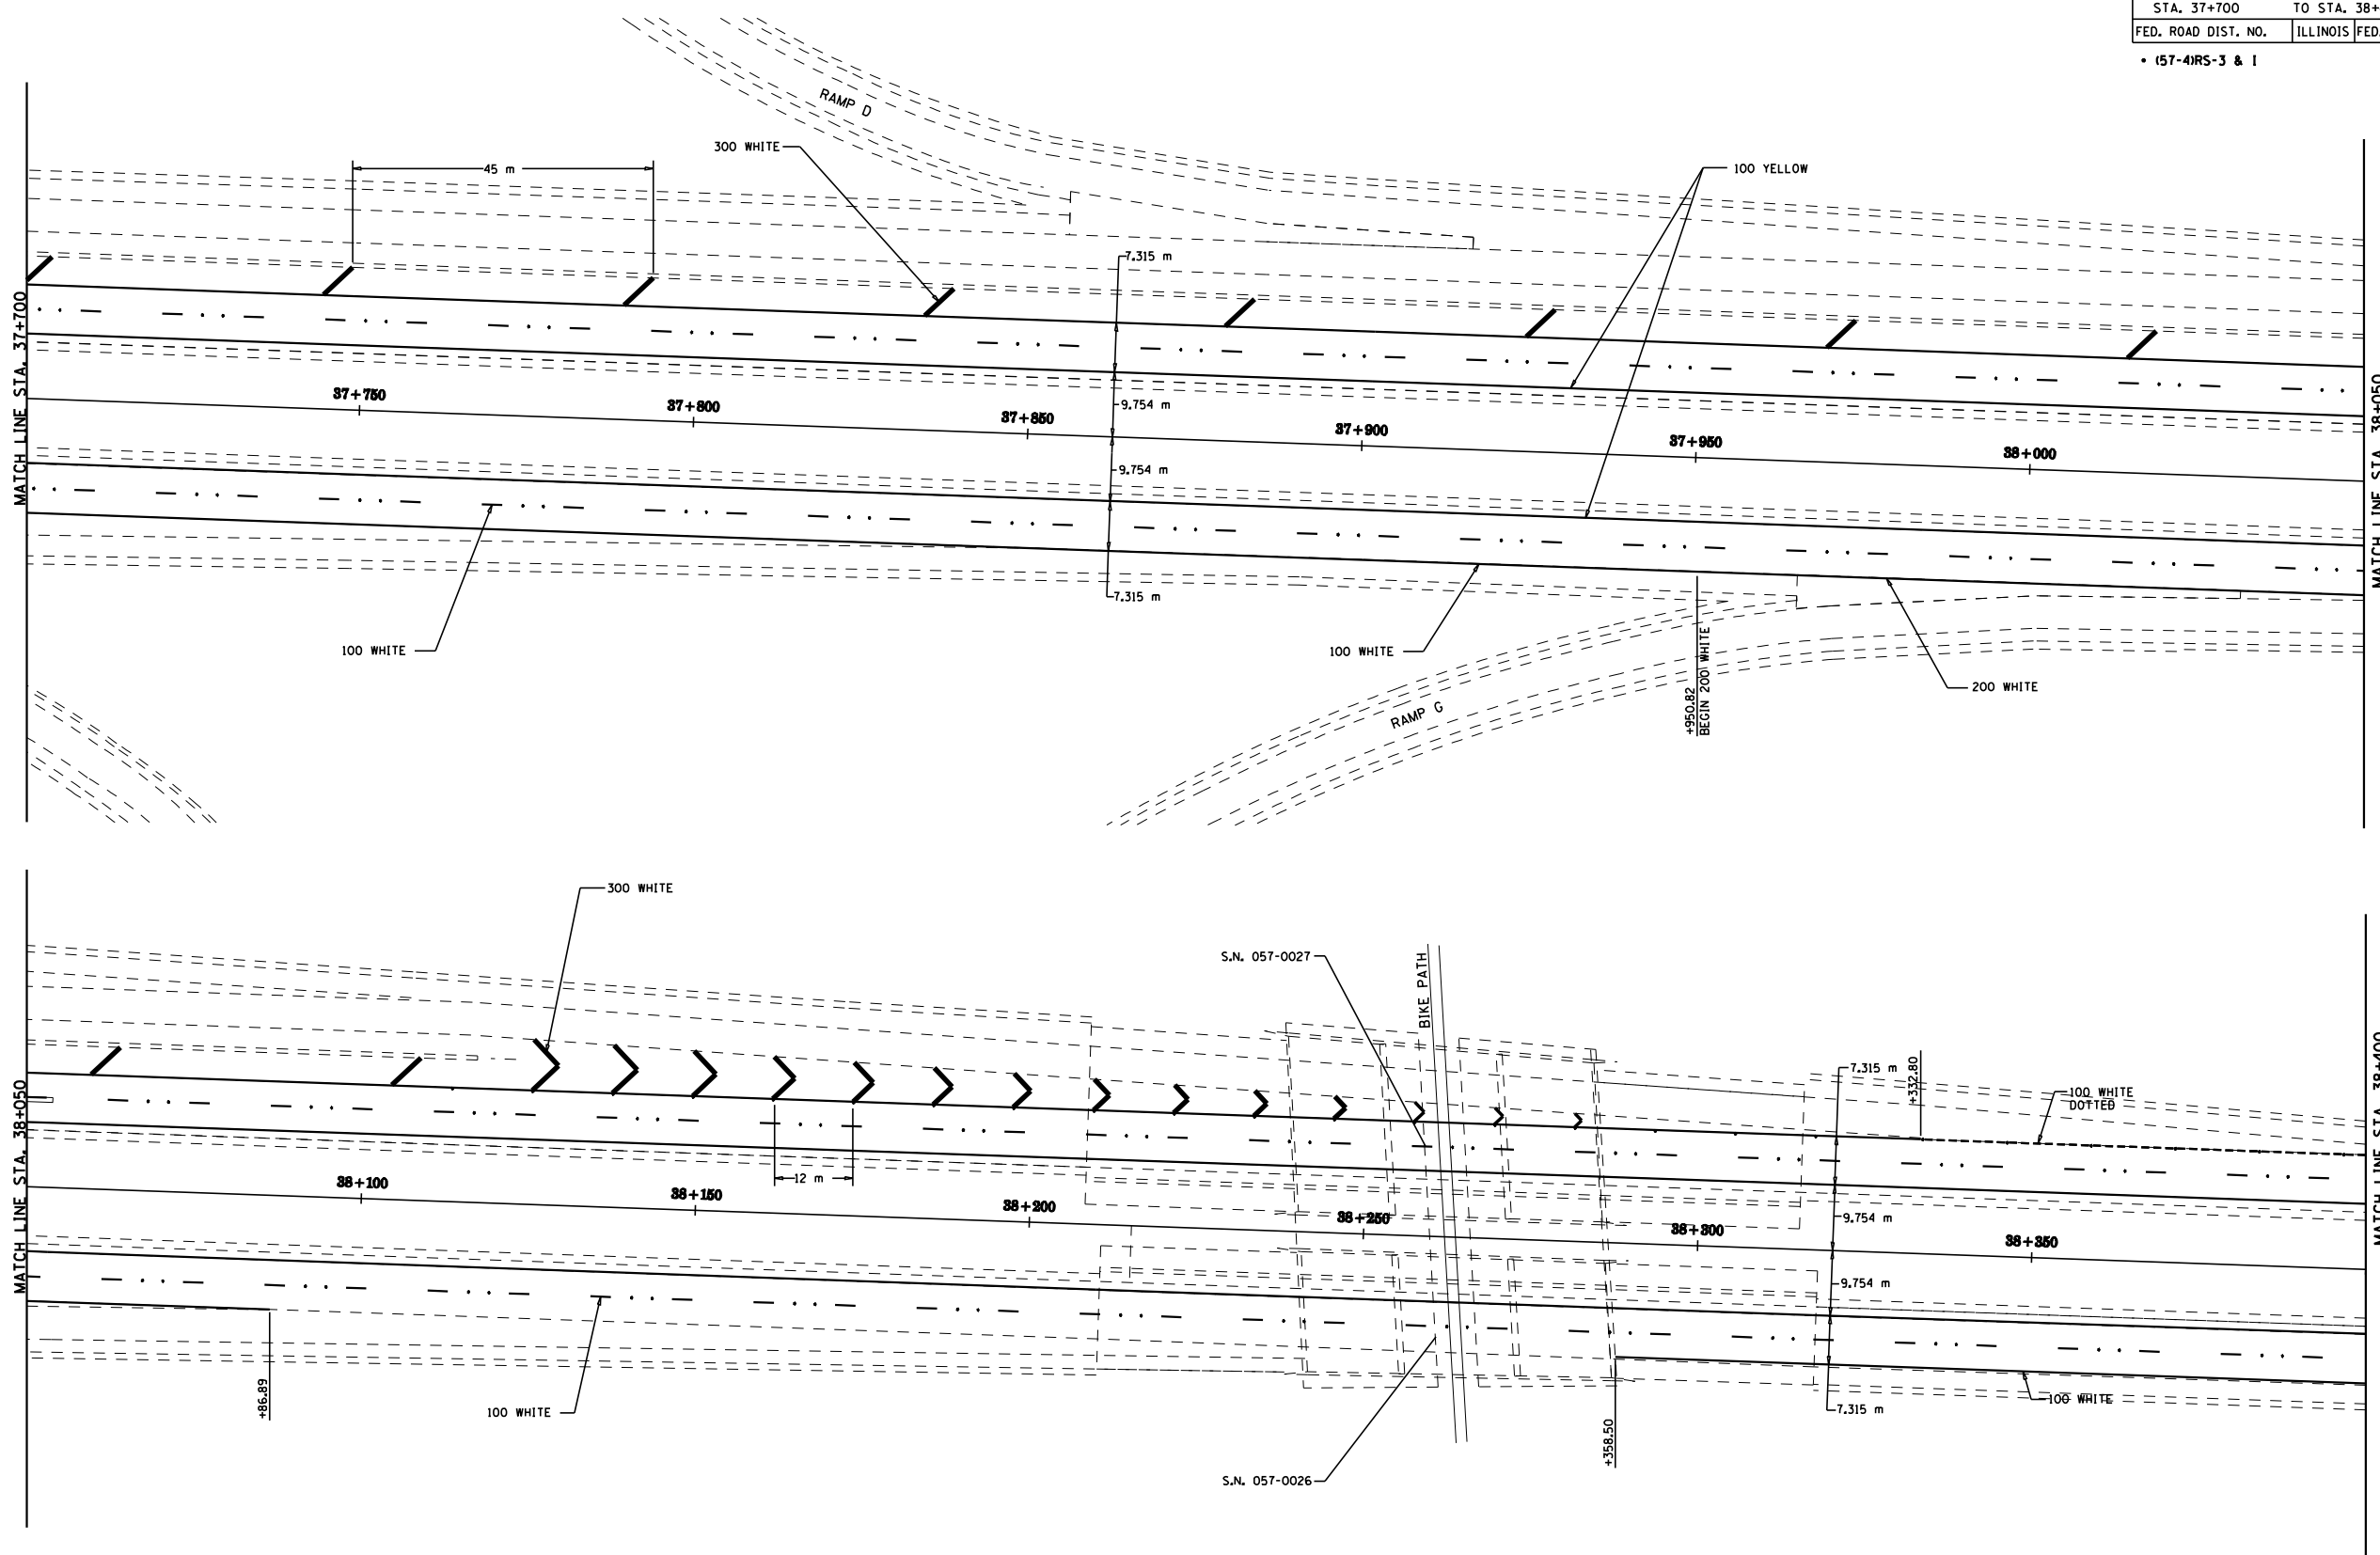

PAVEMENT MARKING DETAILS
 F.A.I. 55
 SECTION (57-4)RS-3 & I
 MCLEAN COUNTY