
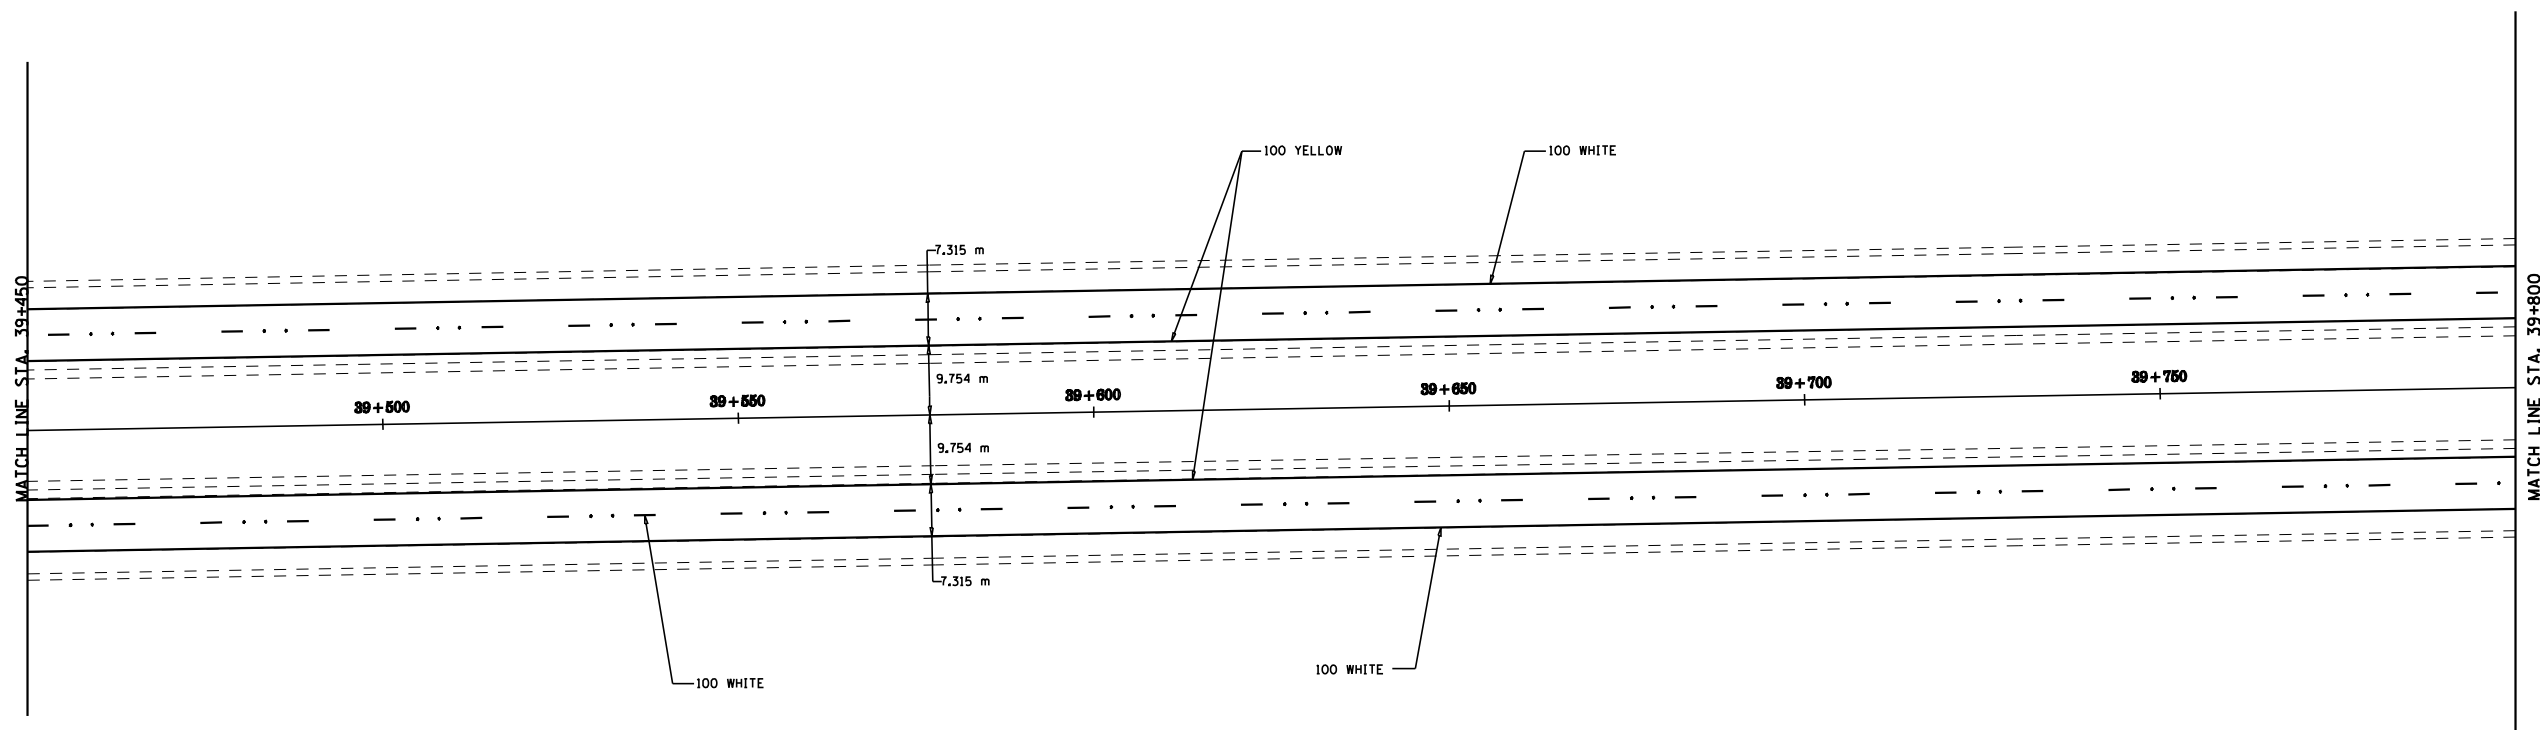


F.A.I. RTE.	SECTION	COUNTY	TOTAL SHEETS	SHEET NO.
55	.	McLEAN	87	50
STA. 39+100		TO STA. 39+800		
FED. ROAD DIST. NO.		ILLINOIS FED. AID PROJECT		

• (57-4)RS-3 & I

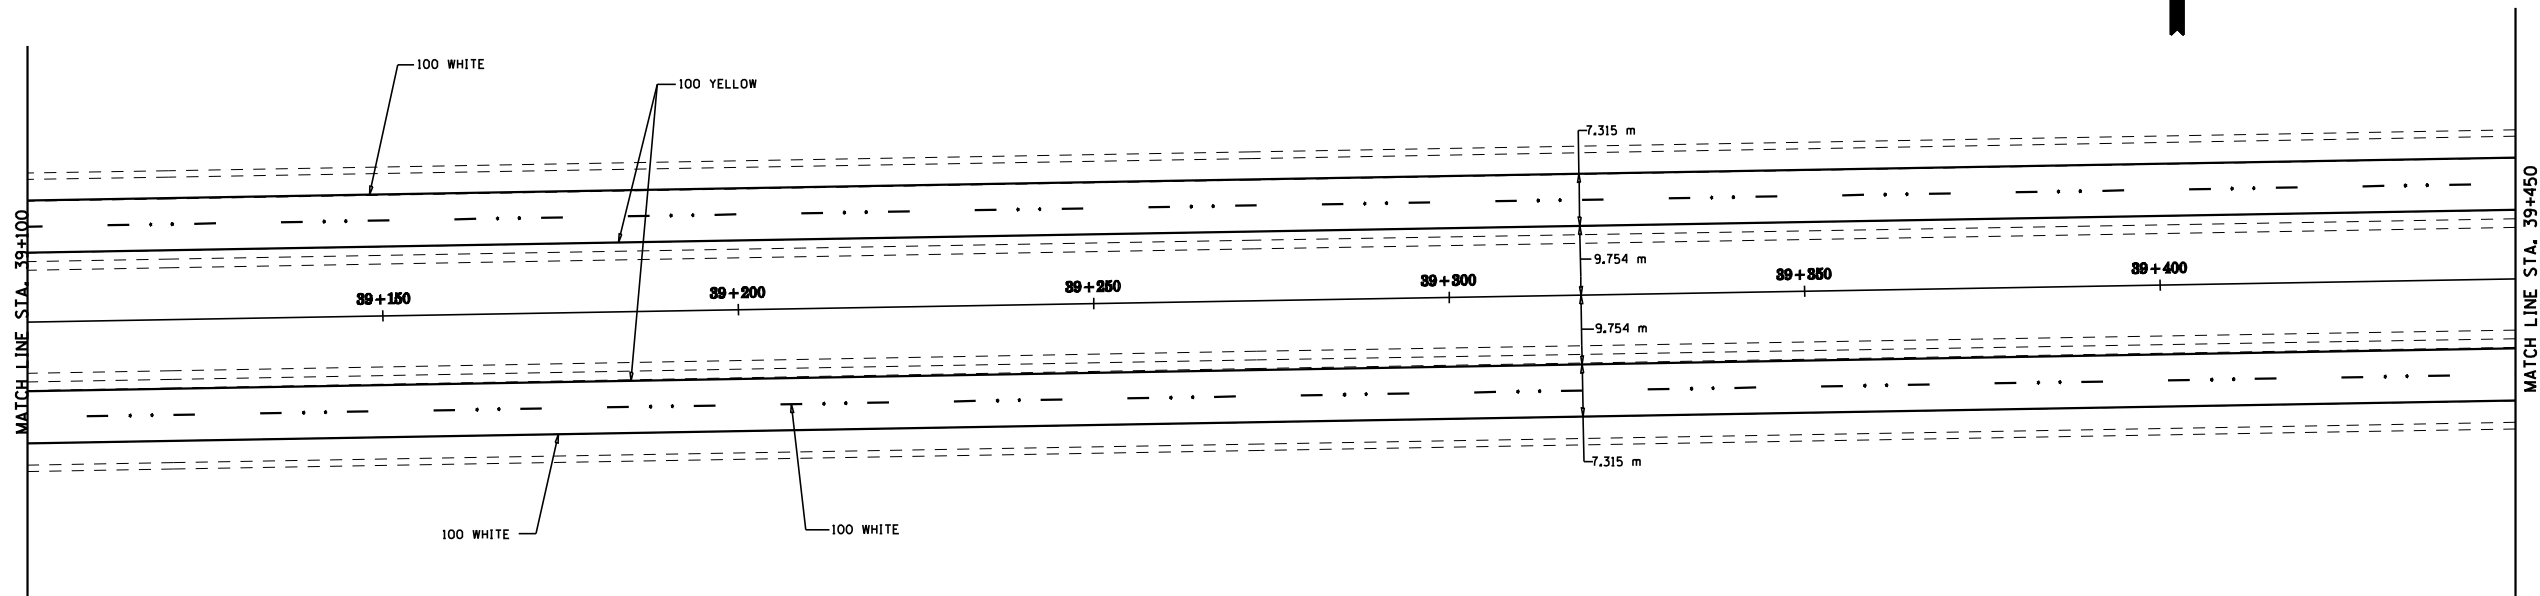

PAVEMENT MARKING DETAILS
 F.A.I. 55
 SECTION (57-4)RS-3 & I
 McLEAN COUNTY