



ROUTE NO.	SECTION	COUNTY	DATE	SHEET NO.
FAI 55		MCLEAN	07	62
FED. ROAD DIST. NO. 7		ILL. HIGH.	FED. AID PROJECT	

• (57-4)RS-3 & 1

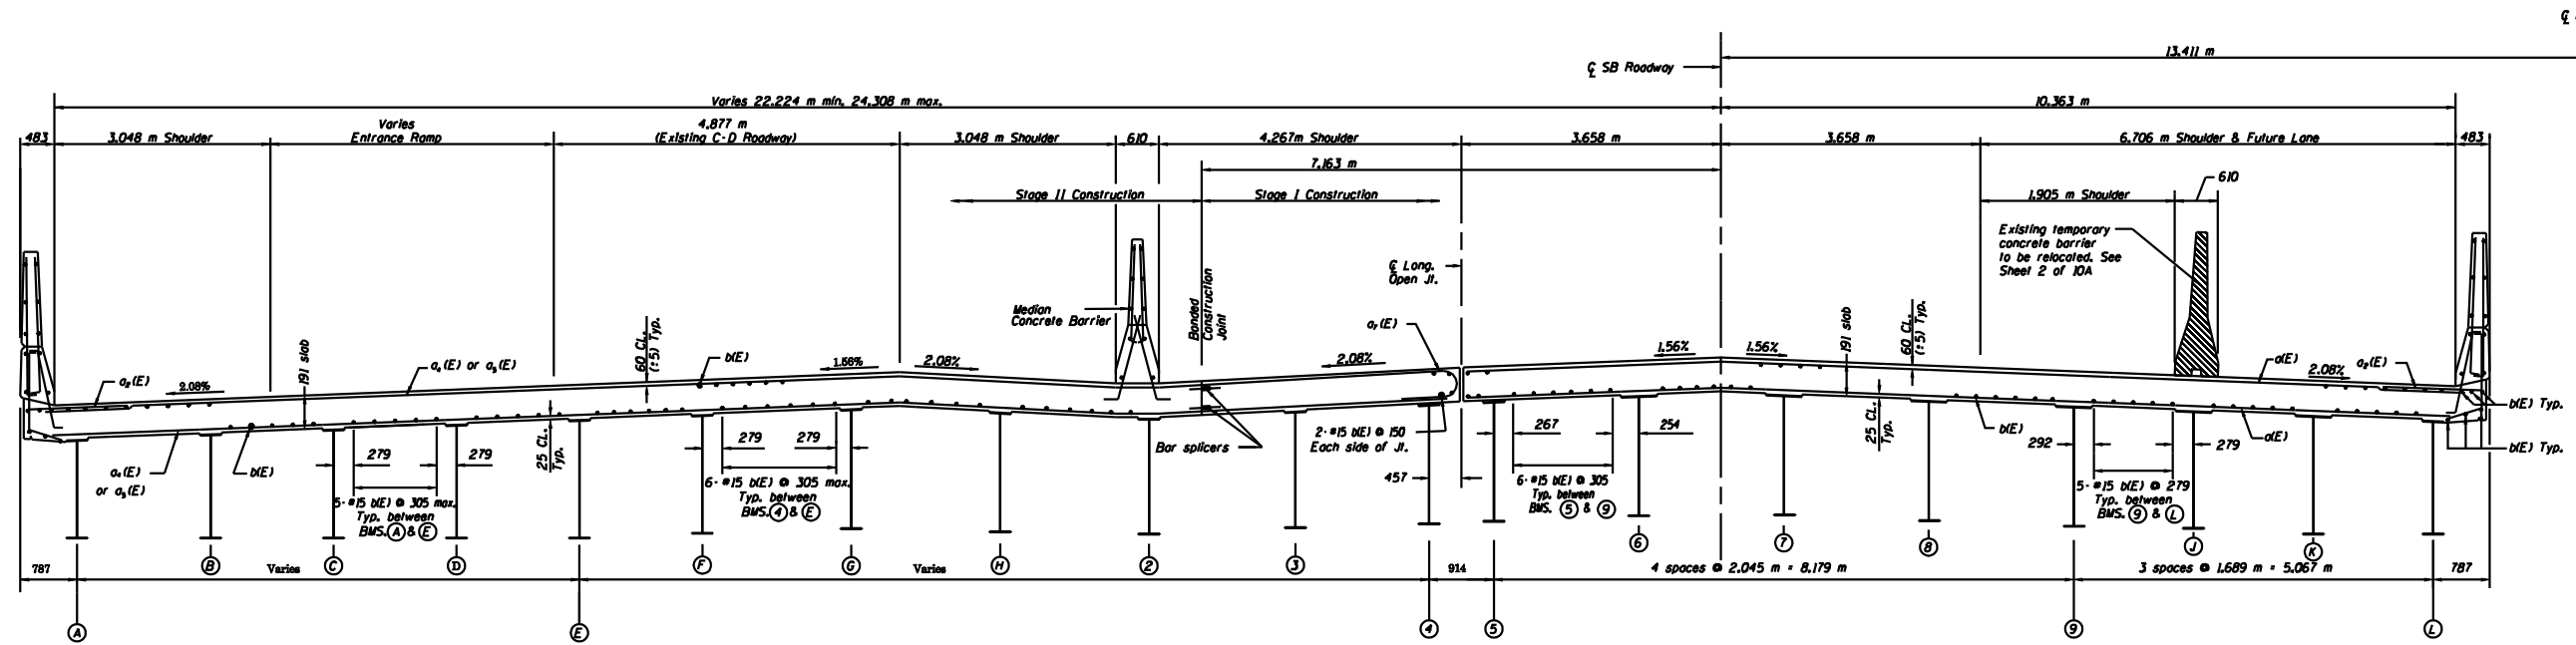

CROSS SECTION-DECK
SN 057-0025
(Looking East)

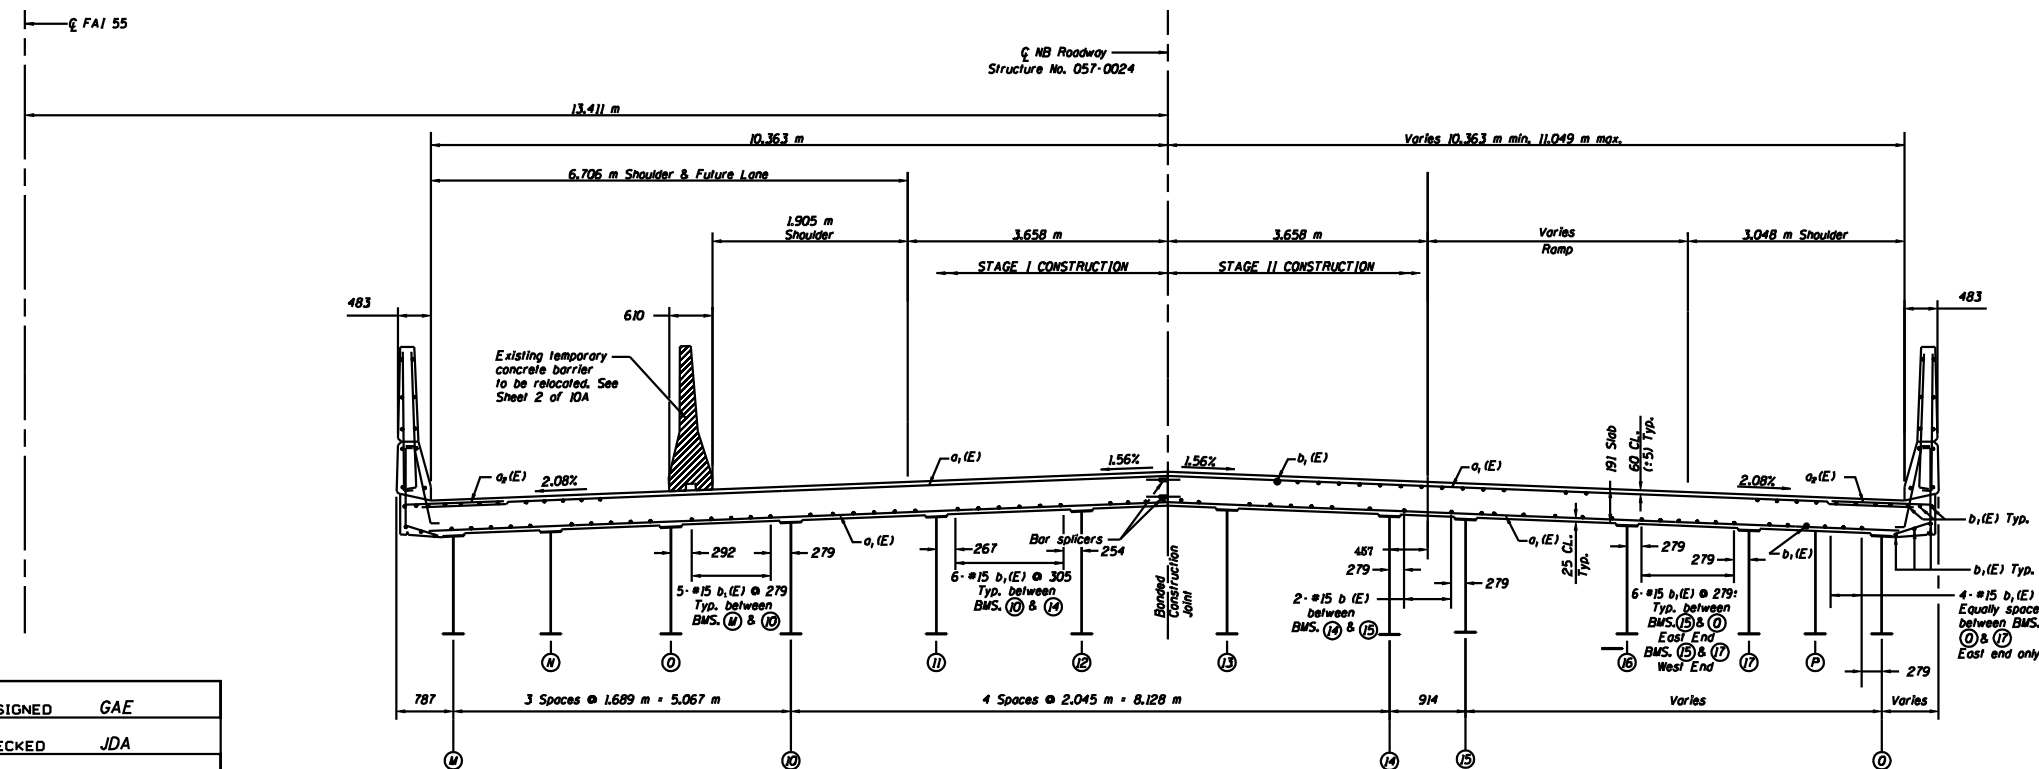

CROSS SECTION-DECK
SN 057-0024
(Looking East)

Notes:
See sheet 6 of IDA for Parapet reinforcement.
All dimensions are in millimeters (mm) except as noted.
Beam "P" will only be found in Span 4. (It does not extend full length of the Structure.)

DESIGNED	GAE
CHECKED	JDA
DRAWN	NO
CHECKED	GAE

SUPERSTRUCTURE DETAILS
F.A.I. 55 OVER BUSINESS U.S. 51
SECTION (57-4)RS-3 & 1
MCLEAN COUNTY
SN 057-0024 (NB)
SN 057-0025 (SB)
STA. 37+474.206