



ROUTE NO.	SECTION	COUNTY	SHEET NO.	10A SHEETS
FAI 55		MCLEAN	87	65
FED. ROAD DIST. NO. 7		ILL. HIGH.	FED. ROAD PROJECT	

• (57-4)RS-3 & 1

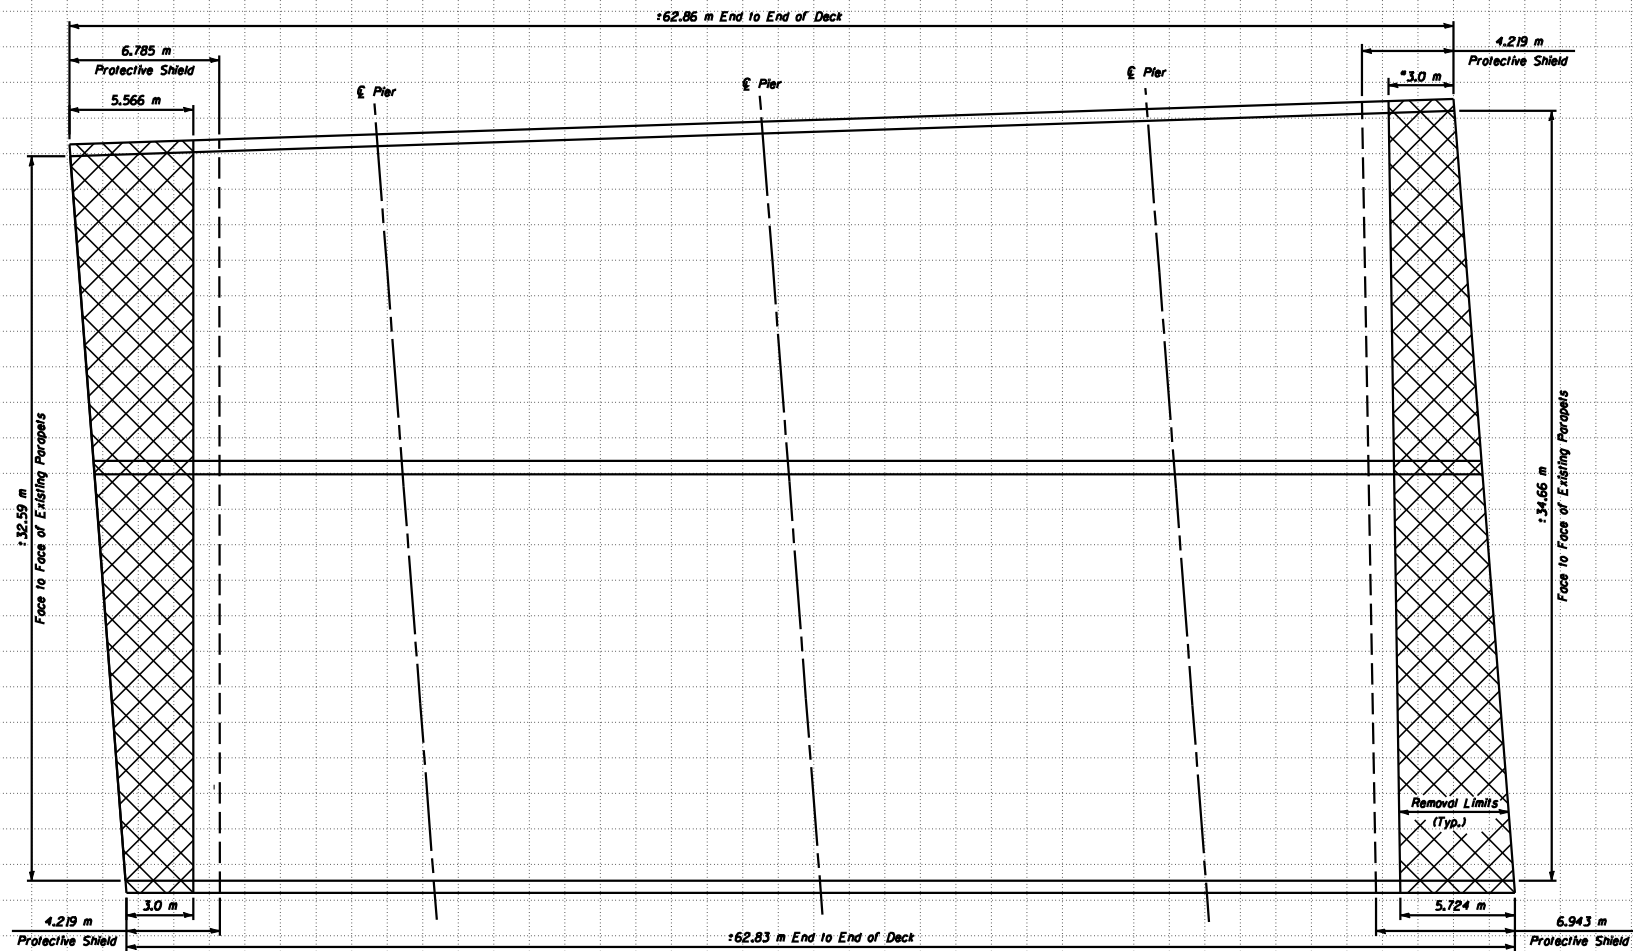

* This portion of deck to be removed and replaced.

PLAN - TOP OF DECK
Existing Southbound Structure

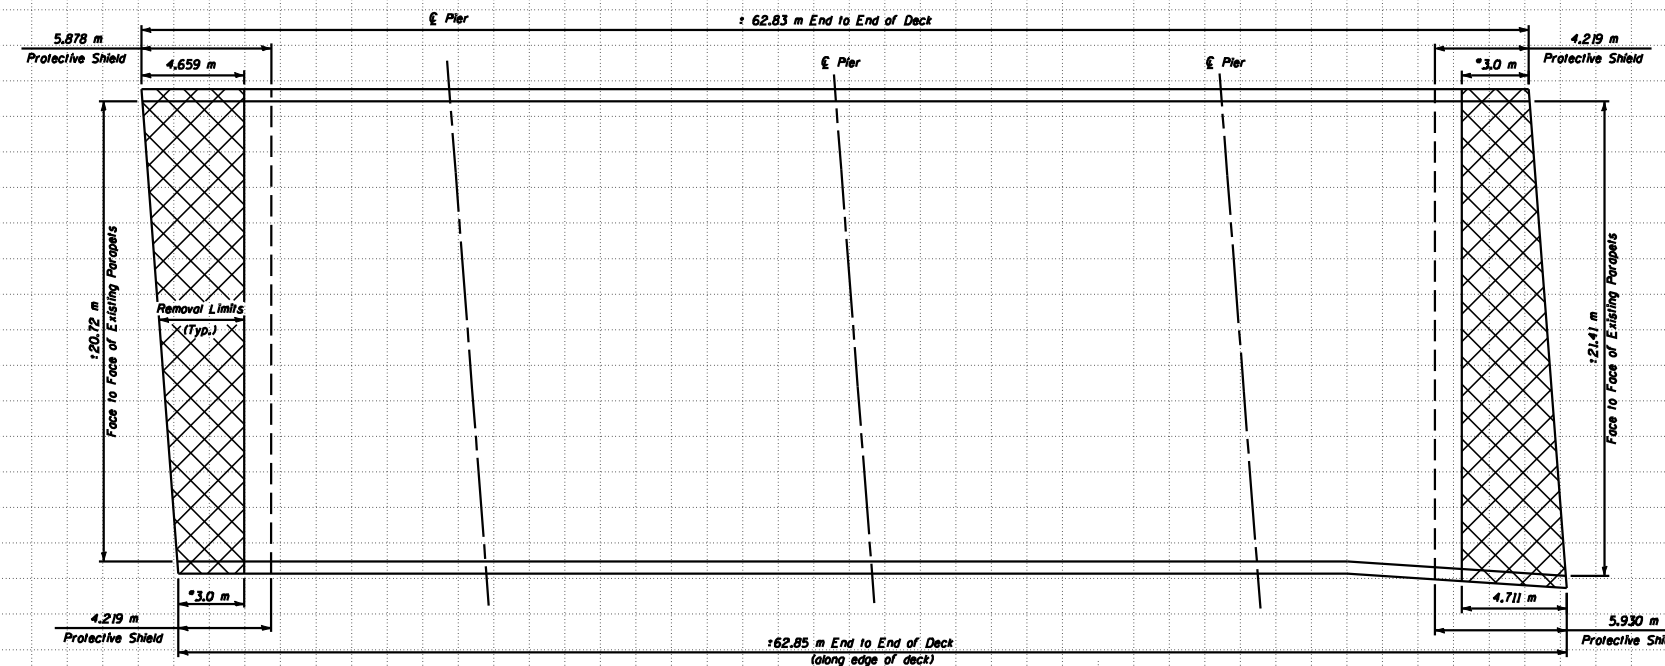

PLAN - TOP OF DECK
Existing Northbound Structure

Remove and Replace existing Bridge Deck See Sheet 3 & 4 of 10A for details

DESIGNED	GAE
CHECKED	JDA
DRAWN	NO
CHECKED	GAE

DECK REPAIR PLAN
F.A.I. 55 OVER BUSINESS U.S. 51
SECTION (57-4)RS-3 & 1
MCLEAN COUNTY
SN 057-0024 (NB)
SN 057-0025 (SB)
STA. 37+474.206