



ROUTE NO.	SECTION	COUNTY	DATE	SHEET NO.
FAI 55	*	MCLEAN	07 70	2
FED. ROAD DIST. NO. 7		ILL. HIGH.	FED. AID PROJECT	14A SHEETS

\* (57-4)RS-3 & 1

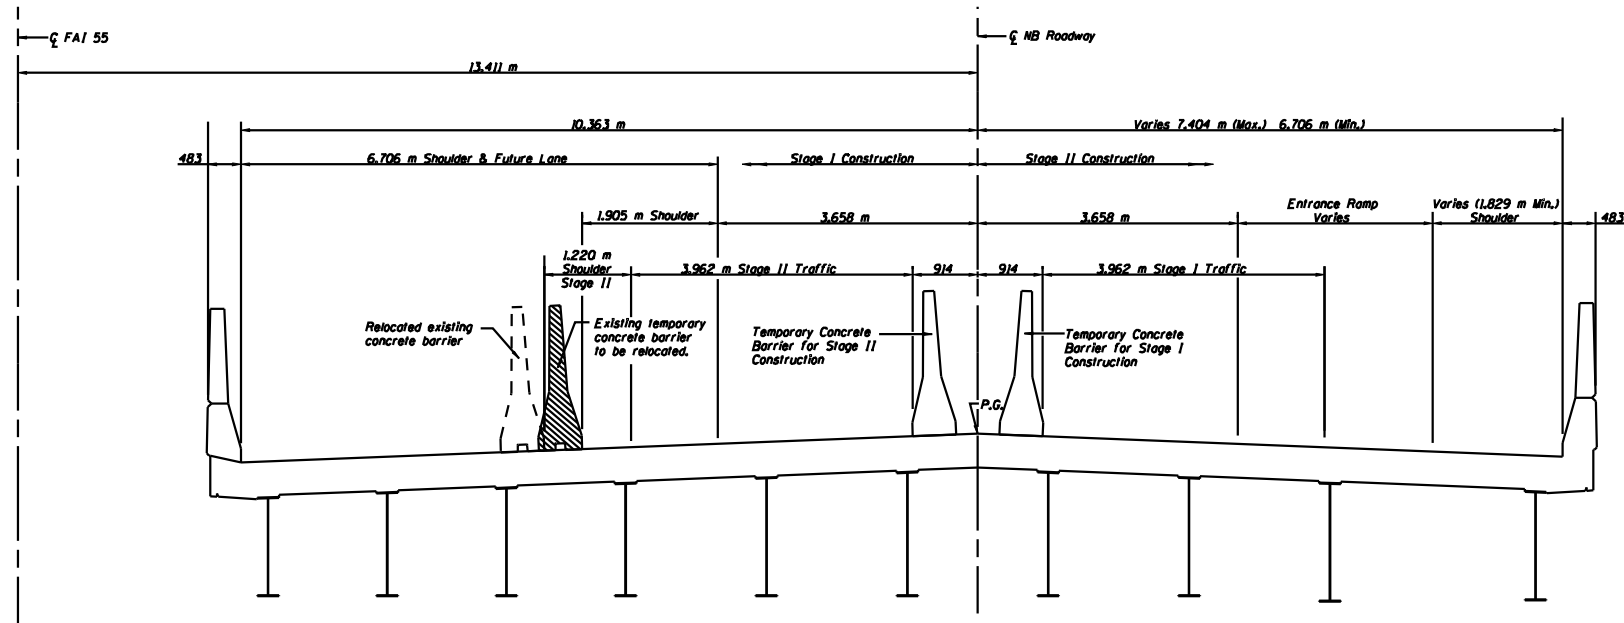

**CROSS SECTION (SN 057-0026)**  
(Looking East)

Note:  
All dimensions are in millimeters (mm) except as noted.

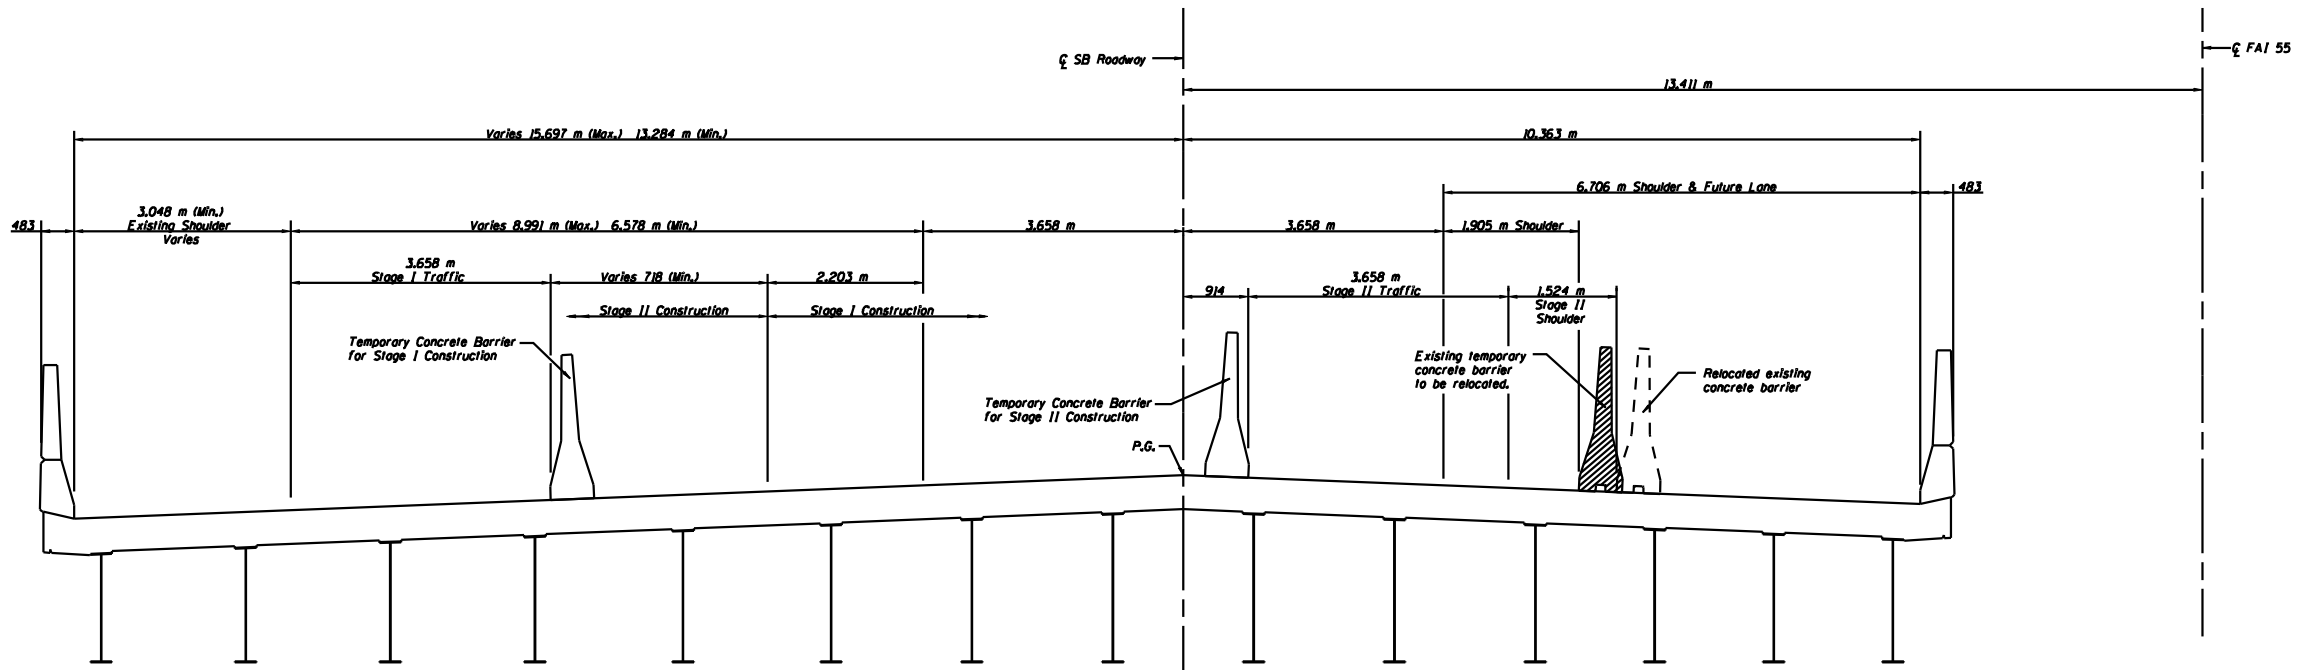

**CROSS SECTION (SN 057-0027)**  
(Looking East)

\*\* Location of barrier will vary as necessary to develop exit ramp

DESIGNED	GAE
CHECKED	JDA
DRAWN	NO
CHECKED	GAE

**STAGE CONSTRUCTION DIAGRAM**  
**F.A.I. 55 OVER CONSTITUTION TRAIL**  
**SECTION (57-4)RS-3 & 1**  
**MCLEAN COUNTY**  
**SN 057-0026 (NB)**  
**SN 057-0027 (SB)**  
**STA. 38+263.167**