



ROUTE NO.	SECTION	COUNTY	DATE	SHEET NO.
FAI 55		MCLEAN	07	72
FED. ROAD DIST. NO. 7		ILL. HIGH.	FED. AID PROJECT	

• (57-4)RS-3 & 1

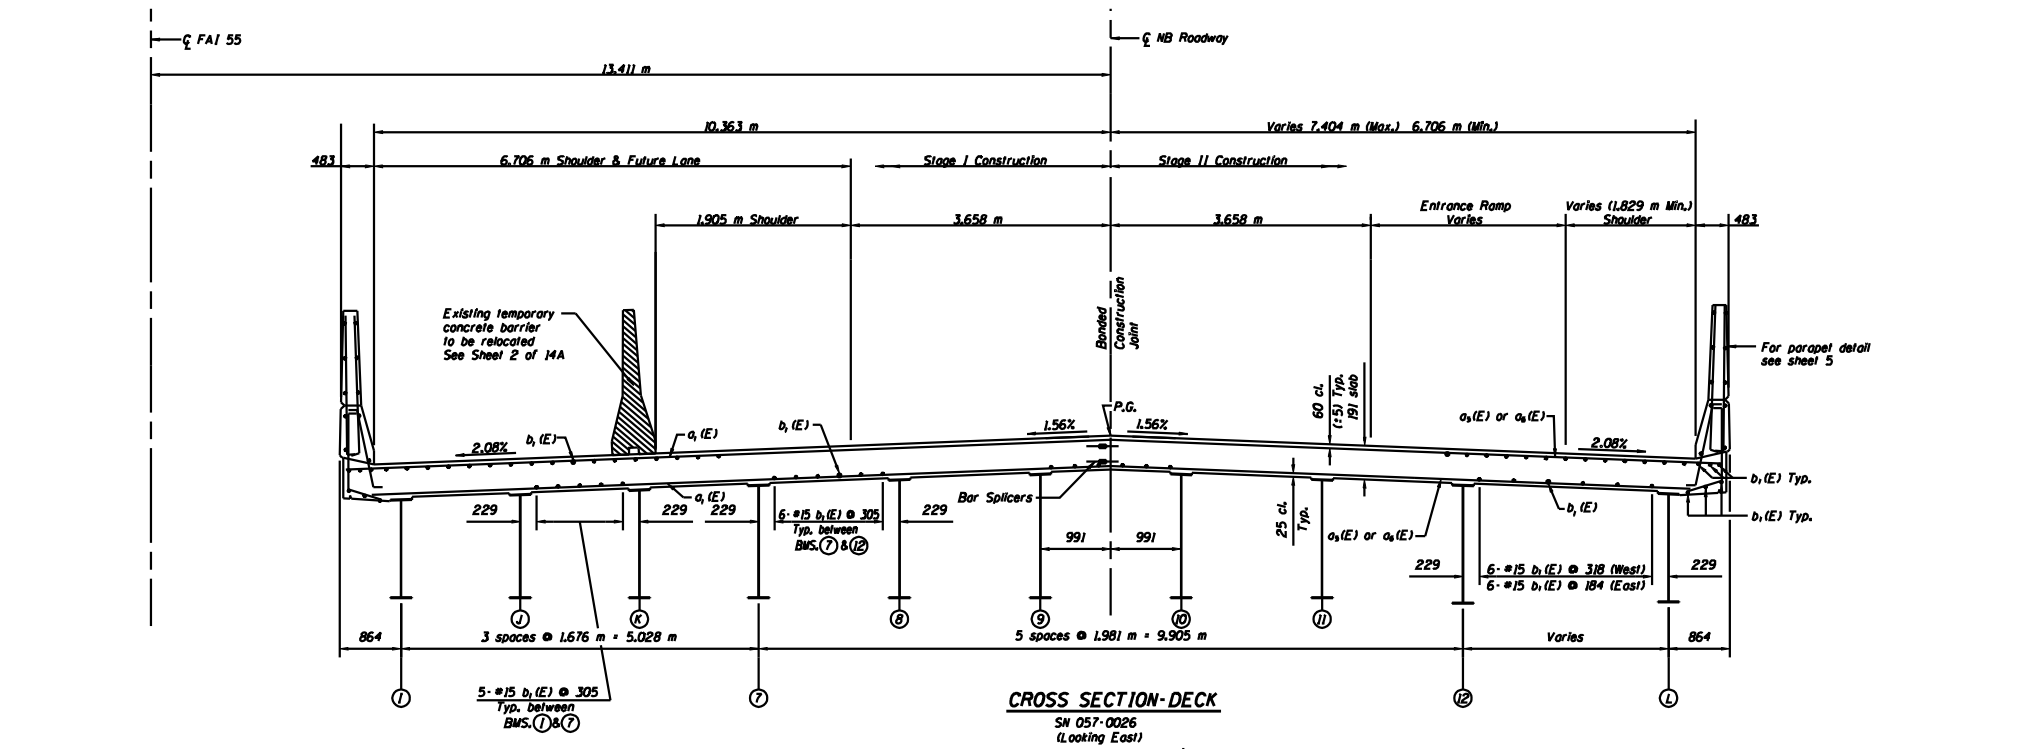

Notes:
See sheet 5 of 14A for Parapet reinforcement.
All dimensions are in millimeters (mm) except as noted.

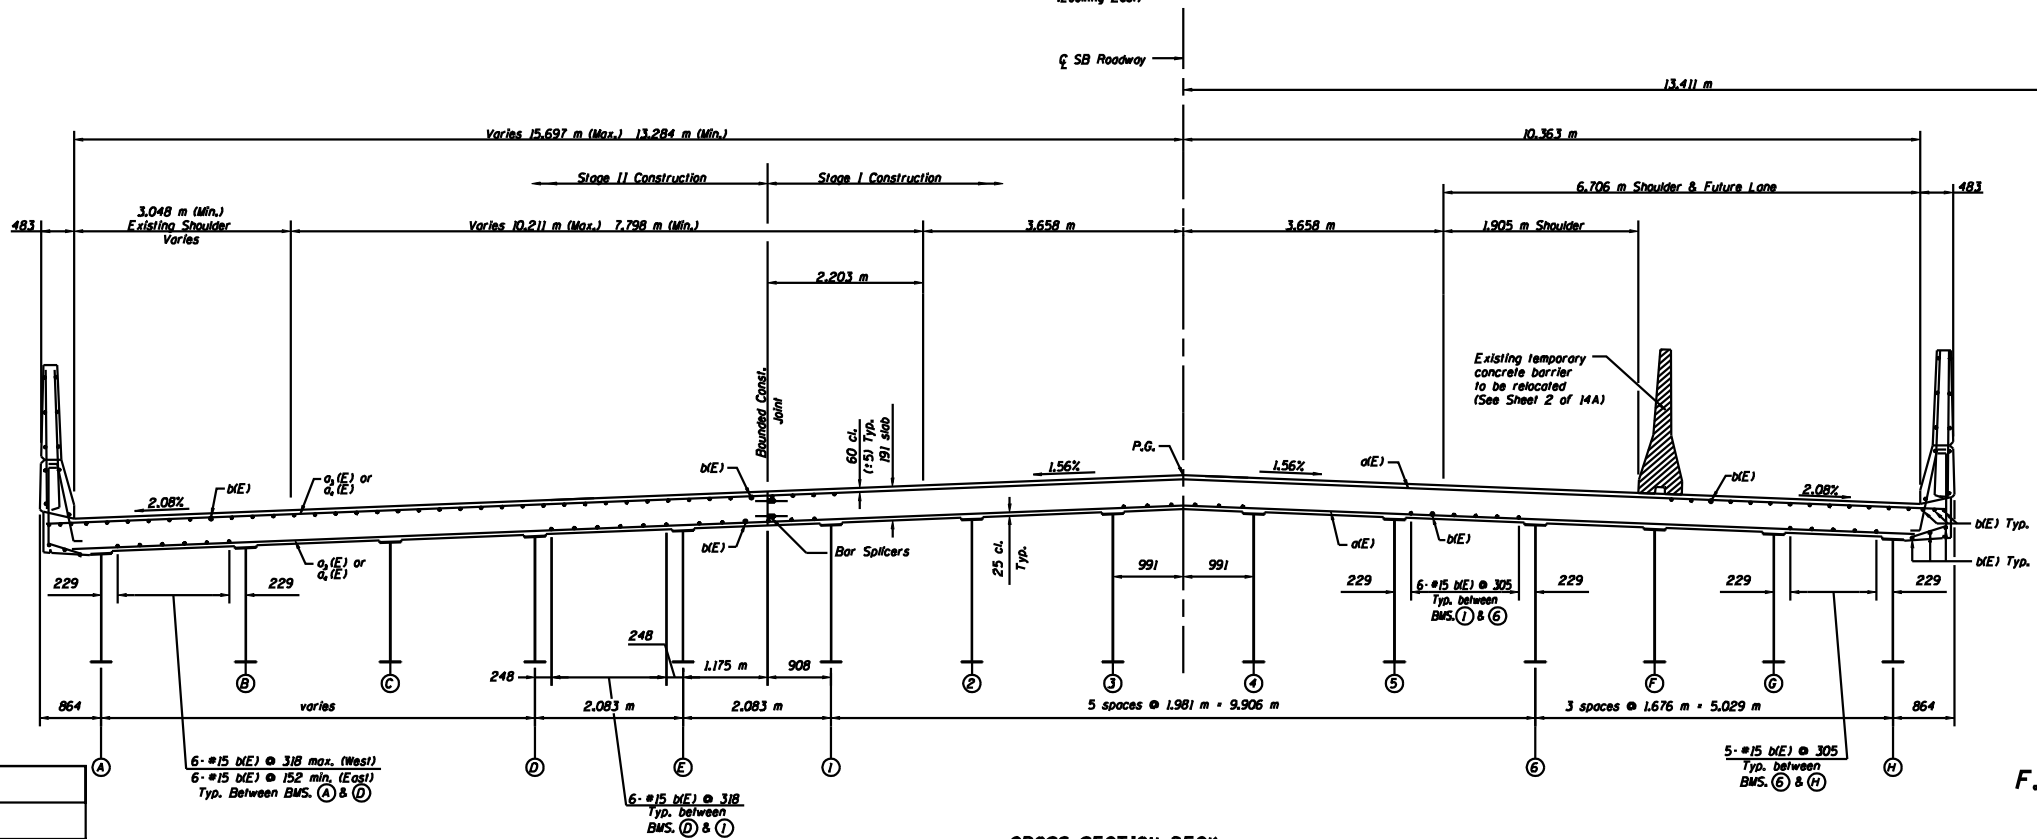

DESIGNED	GAE
CHECKED	JDA
DRAWN	NO
CHECKED	GAE

SUPERSTRUCTURE DETAILS
F.A.I. 55 OVER CONSTITUTION TRAIL
SECTION (57-4)RS-3 & 1
MCLEAN COUNTY
SN 057-0026 (NB)
SN 057-0027 (SB)
STA. 38+263.167