


ROUTE NO.	SECTION	COUNTY	DATE	SHEET NO.
FAI 55		MCLEAN	07	77
FED. ROAD DIST. NO. 7		ILL. HIGH.	FED. AID PROJECT	

14A SHEETS

• (57-4)RS-3 & 1

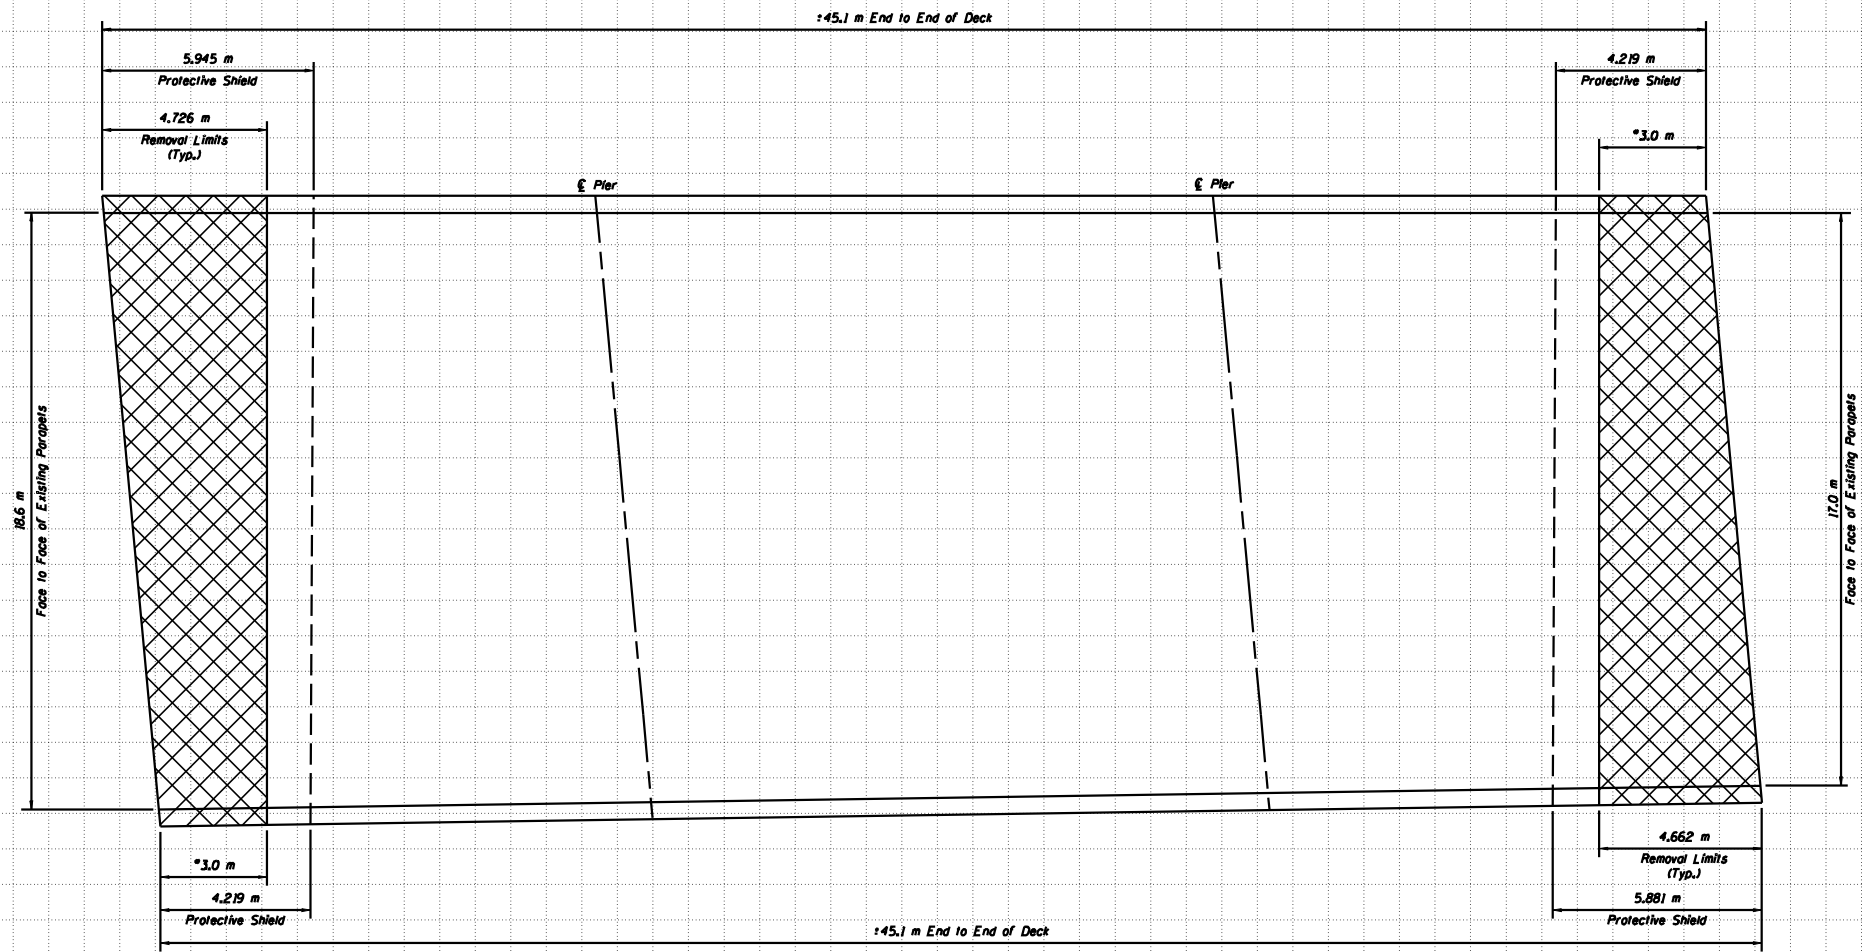

* This portion of deck to be removed & replaced.

PLAN - TOP OF DECK

SN 057-026 (NB)



Remove and Replace existing Bridge Deck See Sheet 3 & 4 of 14A for details

DESIGNED	GAE
CHECKED	JDA
DRAWN	NO
CHECKED	GAE

DECK REPAIR PLAN
F.A.I. 55 OVER CONSTITUTION TRAIL
SECTION (57-4)RS-3 & 1
MCLEAN COUNTY
SN 057-0026 (NB)
SN 057-0027 (SB)
STA. 38+263.167