



ROUTE NO.	SECTION	COUNTY	DATE	SHEET NO.
FAI 55	*	MCLEAN	07	78
FED. ROAD DIST. NO. 7		ILL. HIGH.	FED. AID PROJECT	

14A SHEETS

\* (57-4)RS-3 & 1

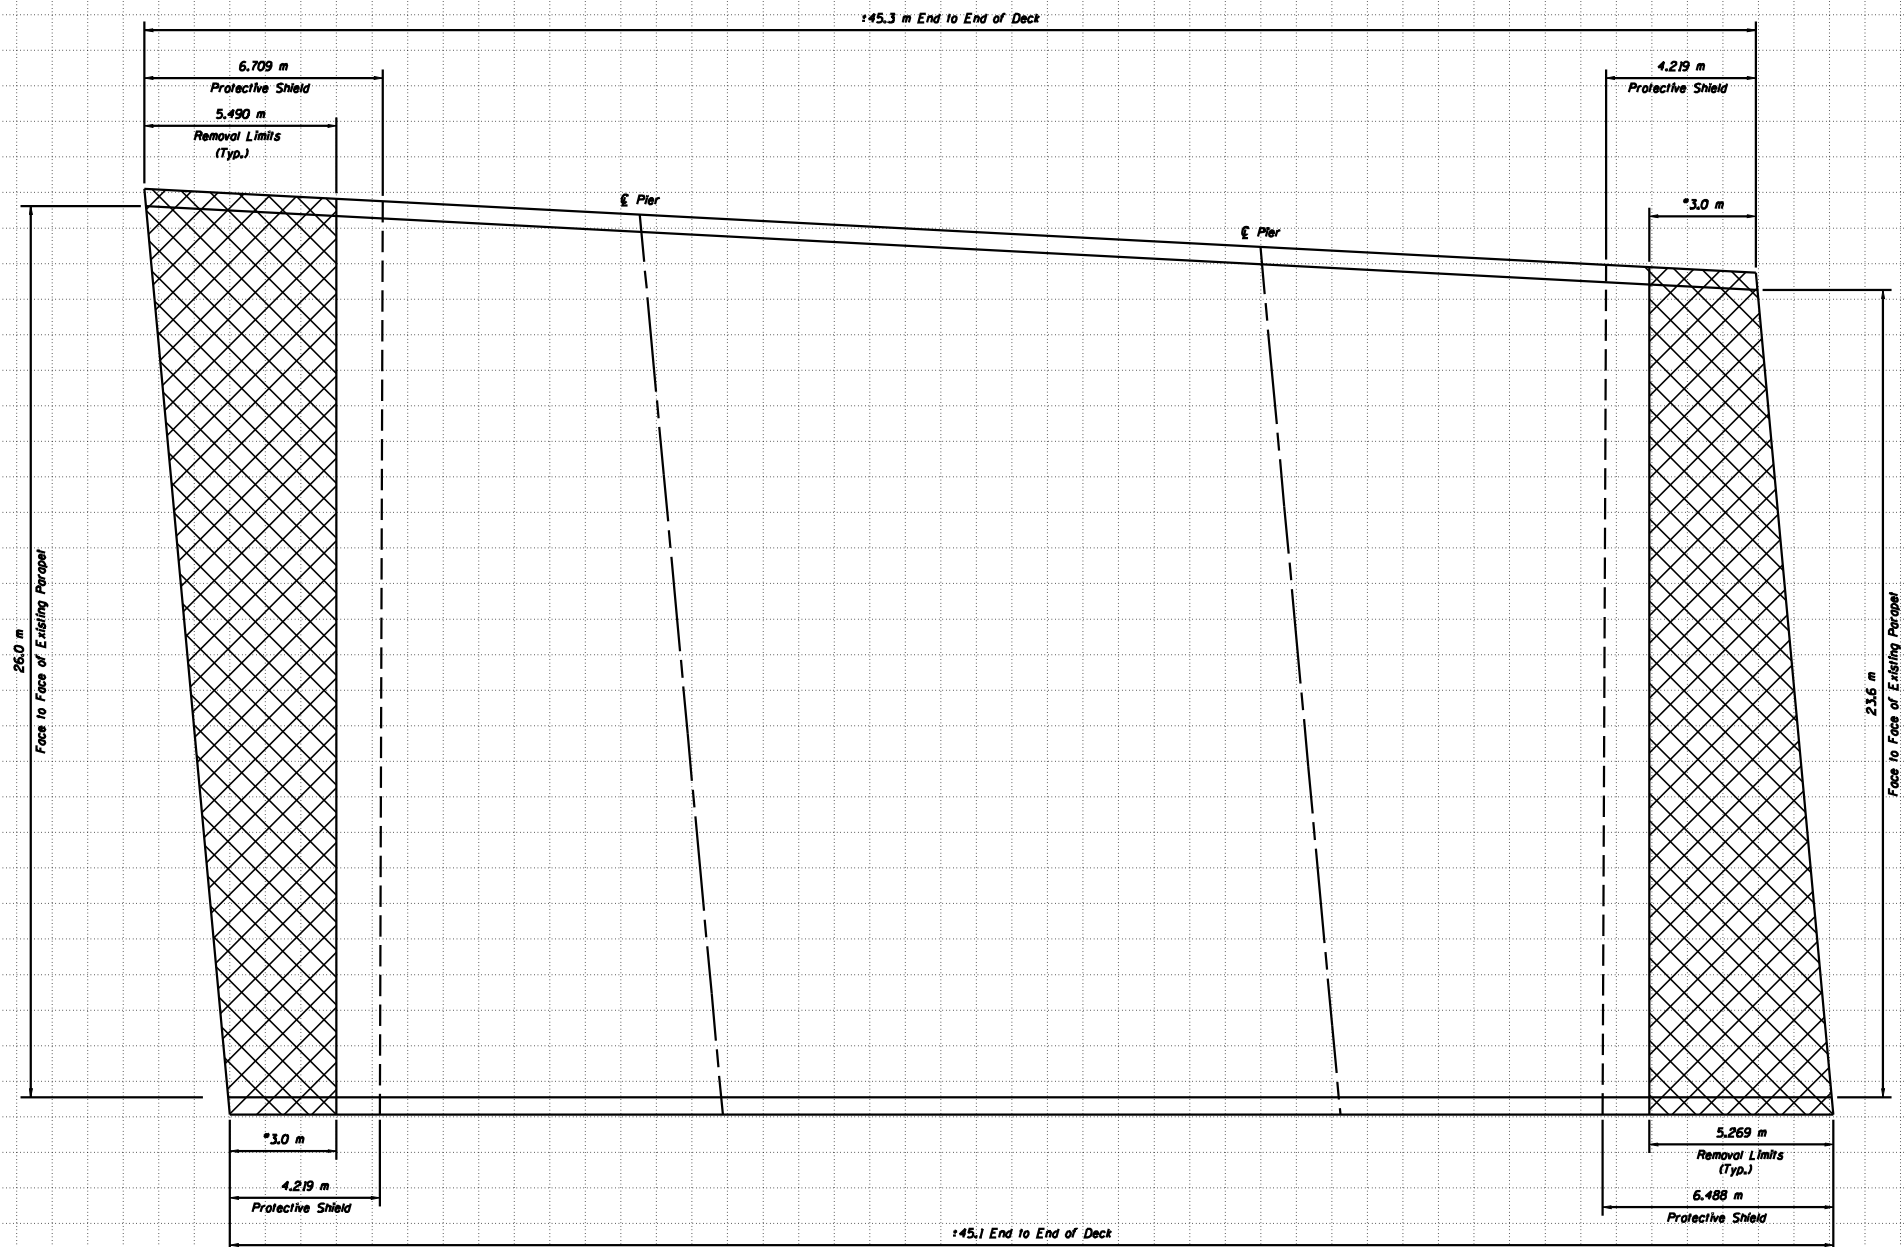

 Remove and Replace existing Bridge Deck See Sheet 3 & 4 of 14A for details.

DESIGNED	GAE
CHECKED	JDA
DRAWN	NO
CHECKED	GAE

PLAN - TOP OF DECK

SN 057-027 (SB)

**DECK REPAIR PLAN**  
**F.A.I. 55 OVER CONSTITUTION TRAIL**  
**SECTION (57-4)RS-3 & 1**  
**MCLEAN COUNTY**  
**SN 057-0026 (NB)**  
**SN 057-0027 (SB)**  
**STA. 38+263.167**