


80 70 60 50 40 30 20 10 0 10 20 30 40 50 60 70


F.A.I. SECTION		CONTRACT NO. 70547	
57&74	*	**	TOTAL SHEET NO. 138
STA. 722+00		TO STA. 722+75	
FED. ROAD DIST. NO.		ILLINOIS FED. AID PROJECT	
		* D5 CABLE GUARD 2007-2	
		** CHAMPAIGN, DEMETT & DOUGLAS	

PROPOSED SLOPES ON THIS SHEET
REVISED ON 04-09-07


DATE	
BY	
DESIGNED	
PLOTTED	
TRAPLATE	
NOTE BOOK	
AREA	
SCALE CHECKED	
NO.	

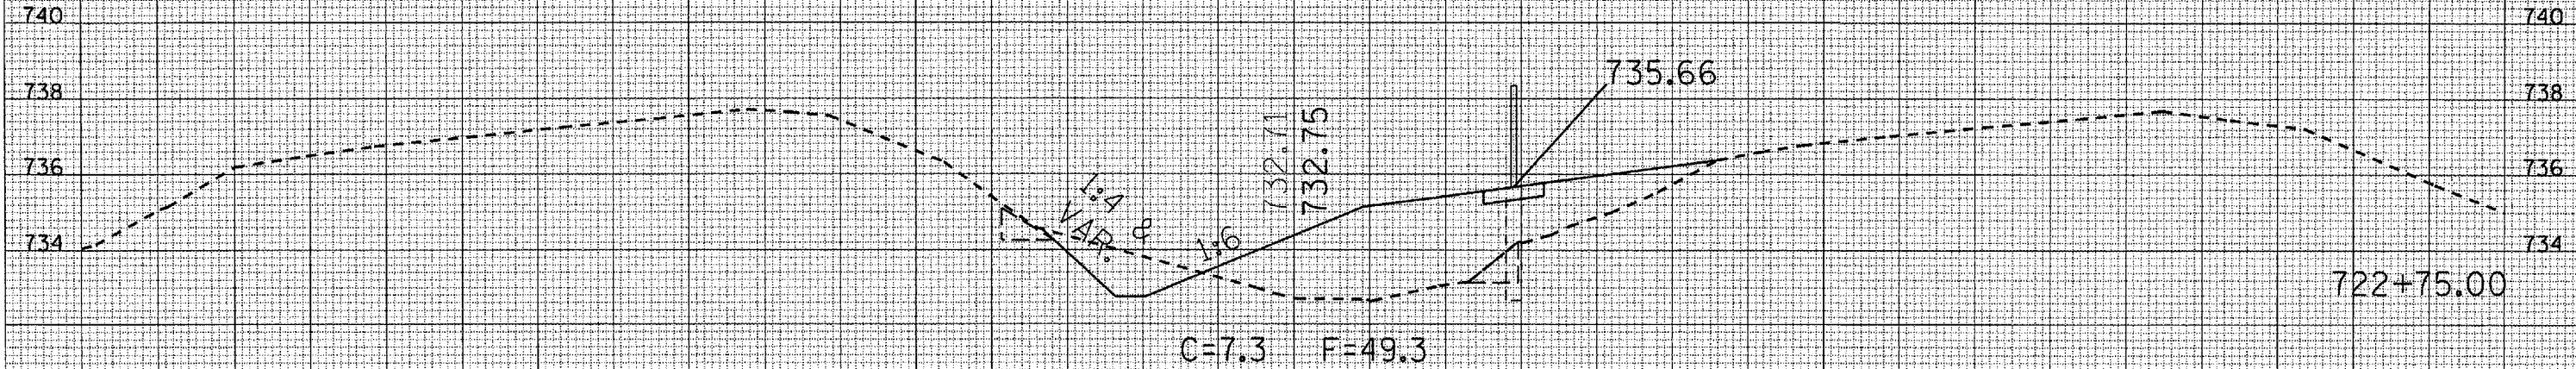

DATE	
BY	
DESIGNED	
PLOTTED	
TRAPLATE	
NOTE BOOK	
AREA	
SCALE CHECKED	
NO.	

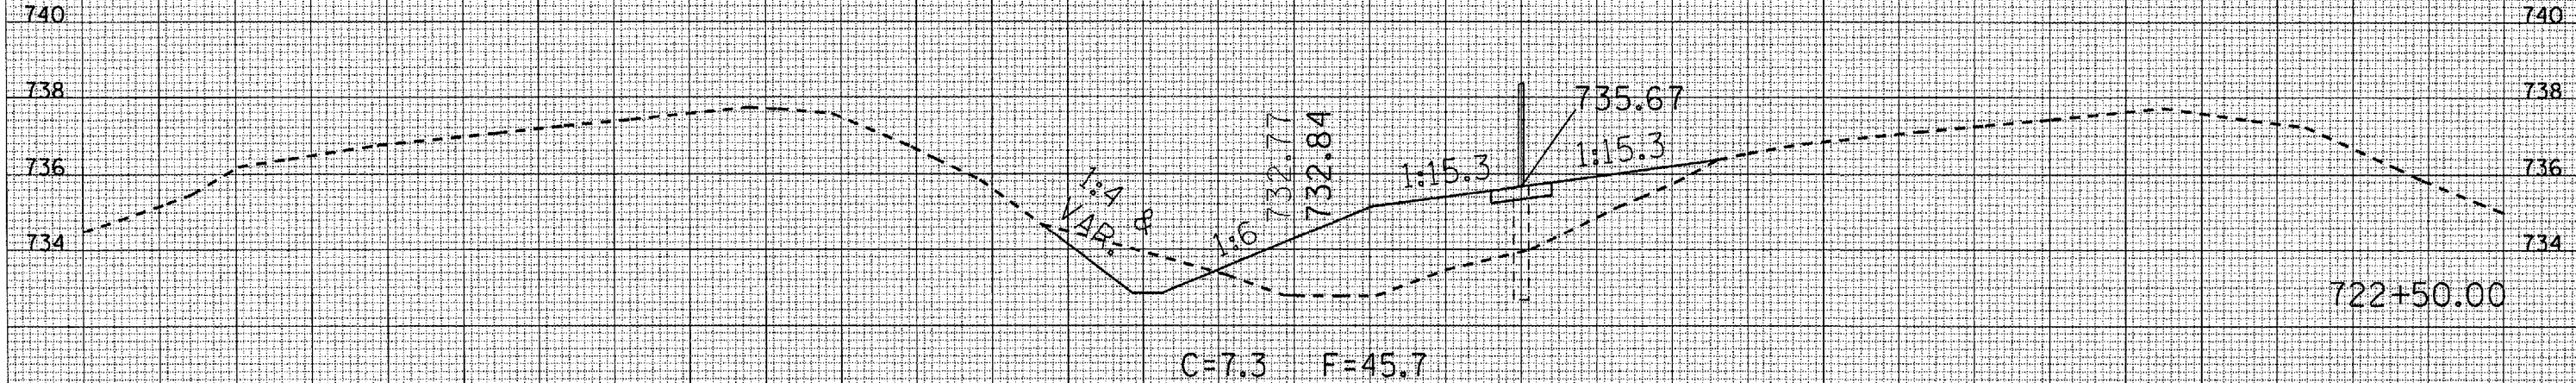

DATE	
BY	
DESIGNED	
PLOTTED	
TRAPLATE	
NOTE BOOK	
AREA	
SCALE CHECKED	
NO.	

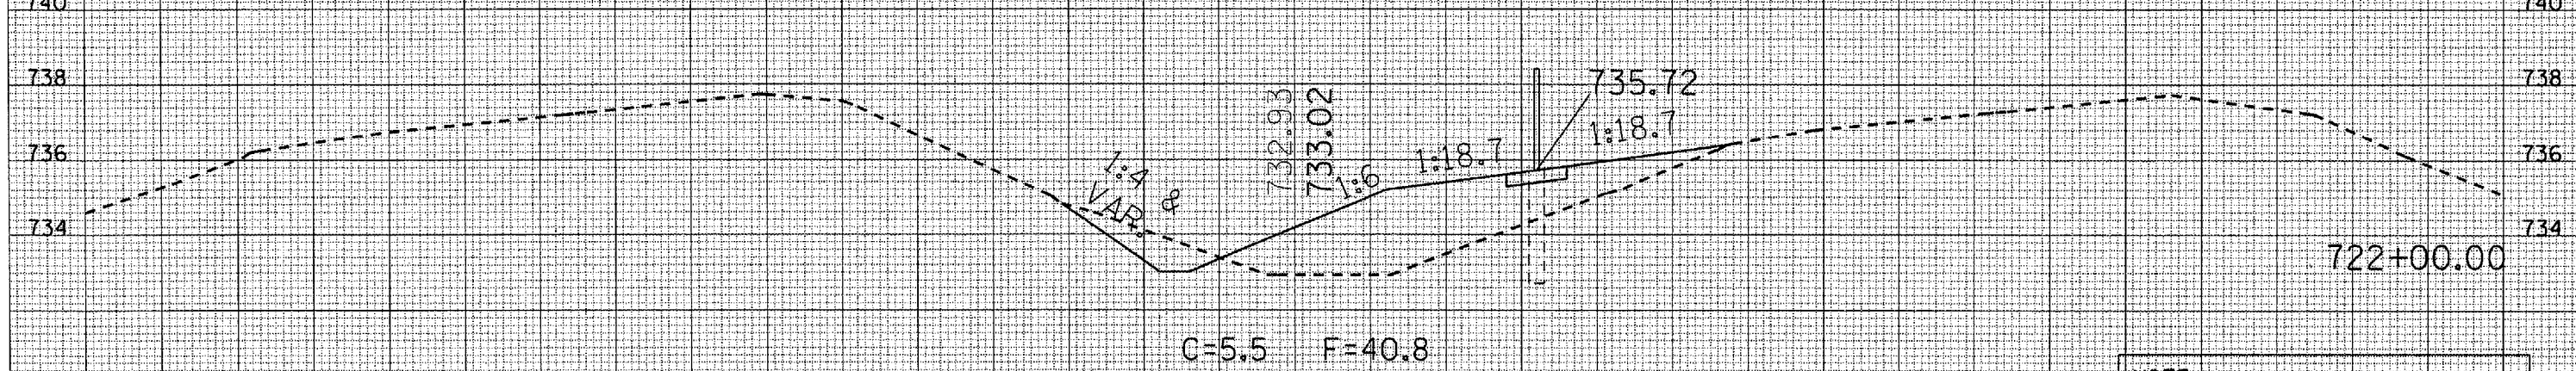

NOTE:
HTCMB POSTS AND FOUNDATIONS
NOT DRAWN TO SCALE

REVISIED 4/10/07

80 70 60 50 40 30 20 10 0 10 20 30 40 50 60 70 80