


|   |                 |
|---|-----------------|
| CONTRACT NO. 70547                              |                 |
| F.A.I. SECTION                                  | TOTAL SHEET NO. |
| 57&74   | 151 141         |
| STA. 727+00                                     | TO STA. 728+50  |
| FED. ROAD DIST. NO. [ILLINOIS] FED. AID PROJECT |                 |
| * 105 CABLE GUARD 2007-2                        |                 |
| ** CHAMPAIGN, DEWITT & BOUGLAS                  |                 |

**PROPOSED SLOPES ON THIS SHEET  
REVISED ON 04-09-07**

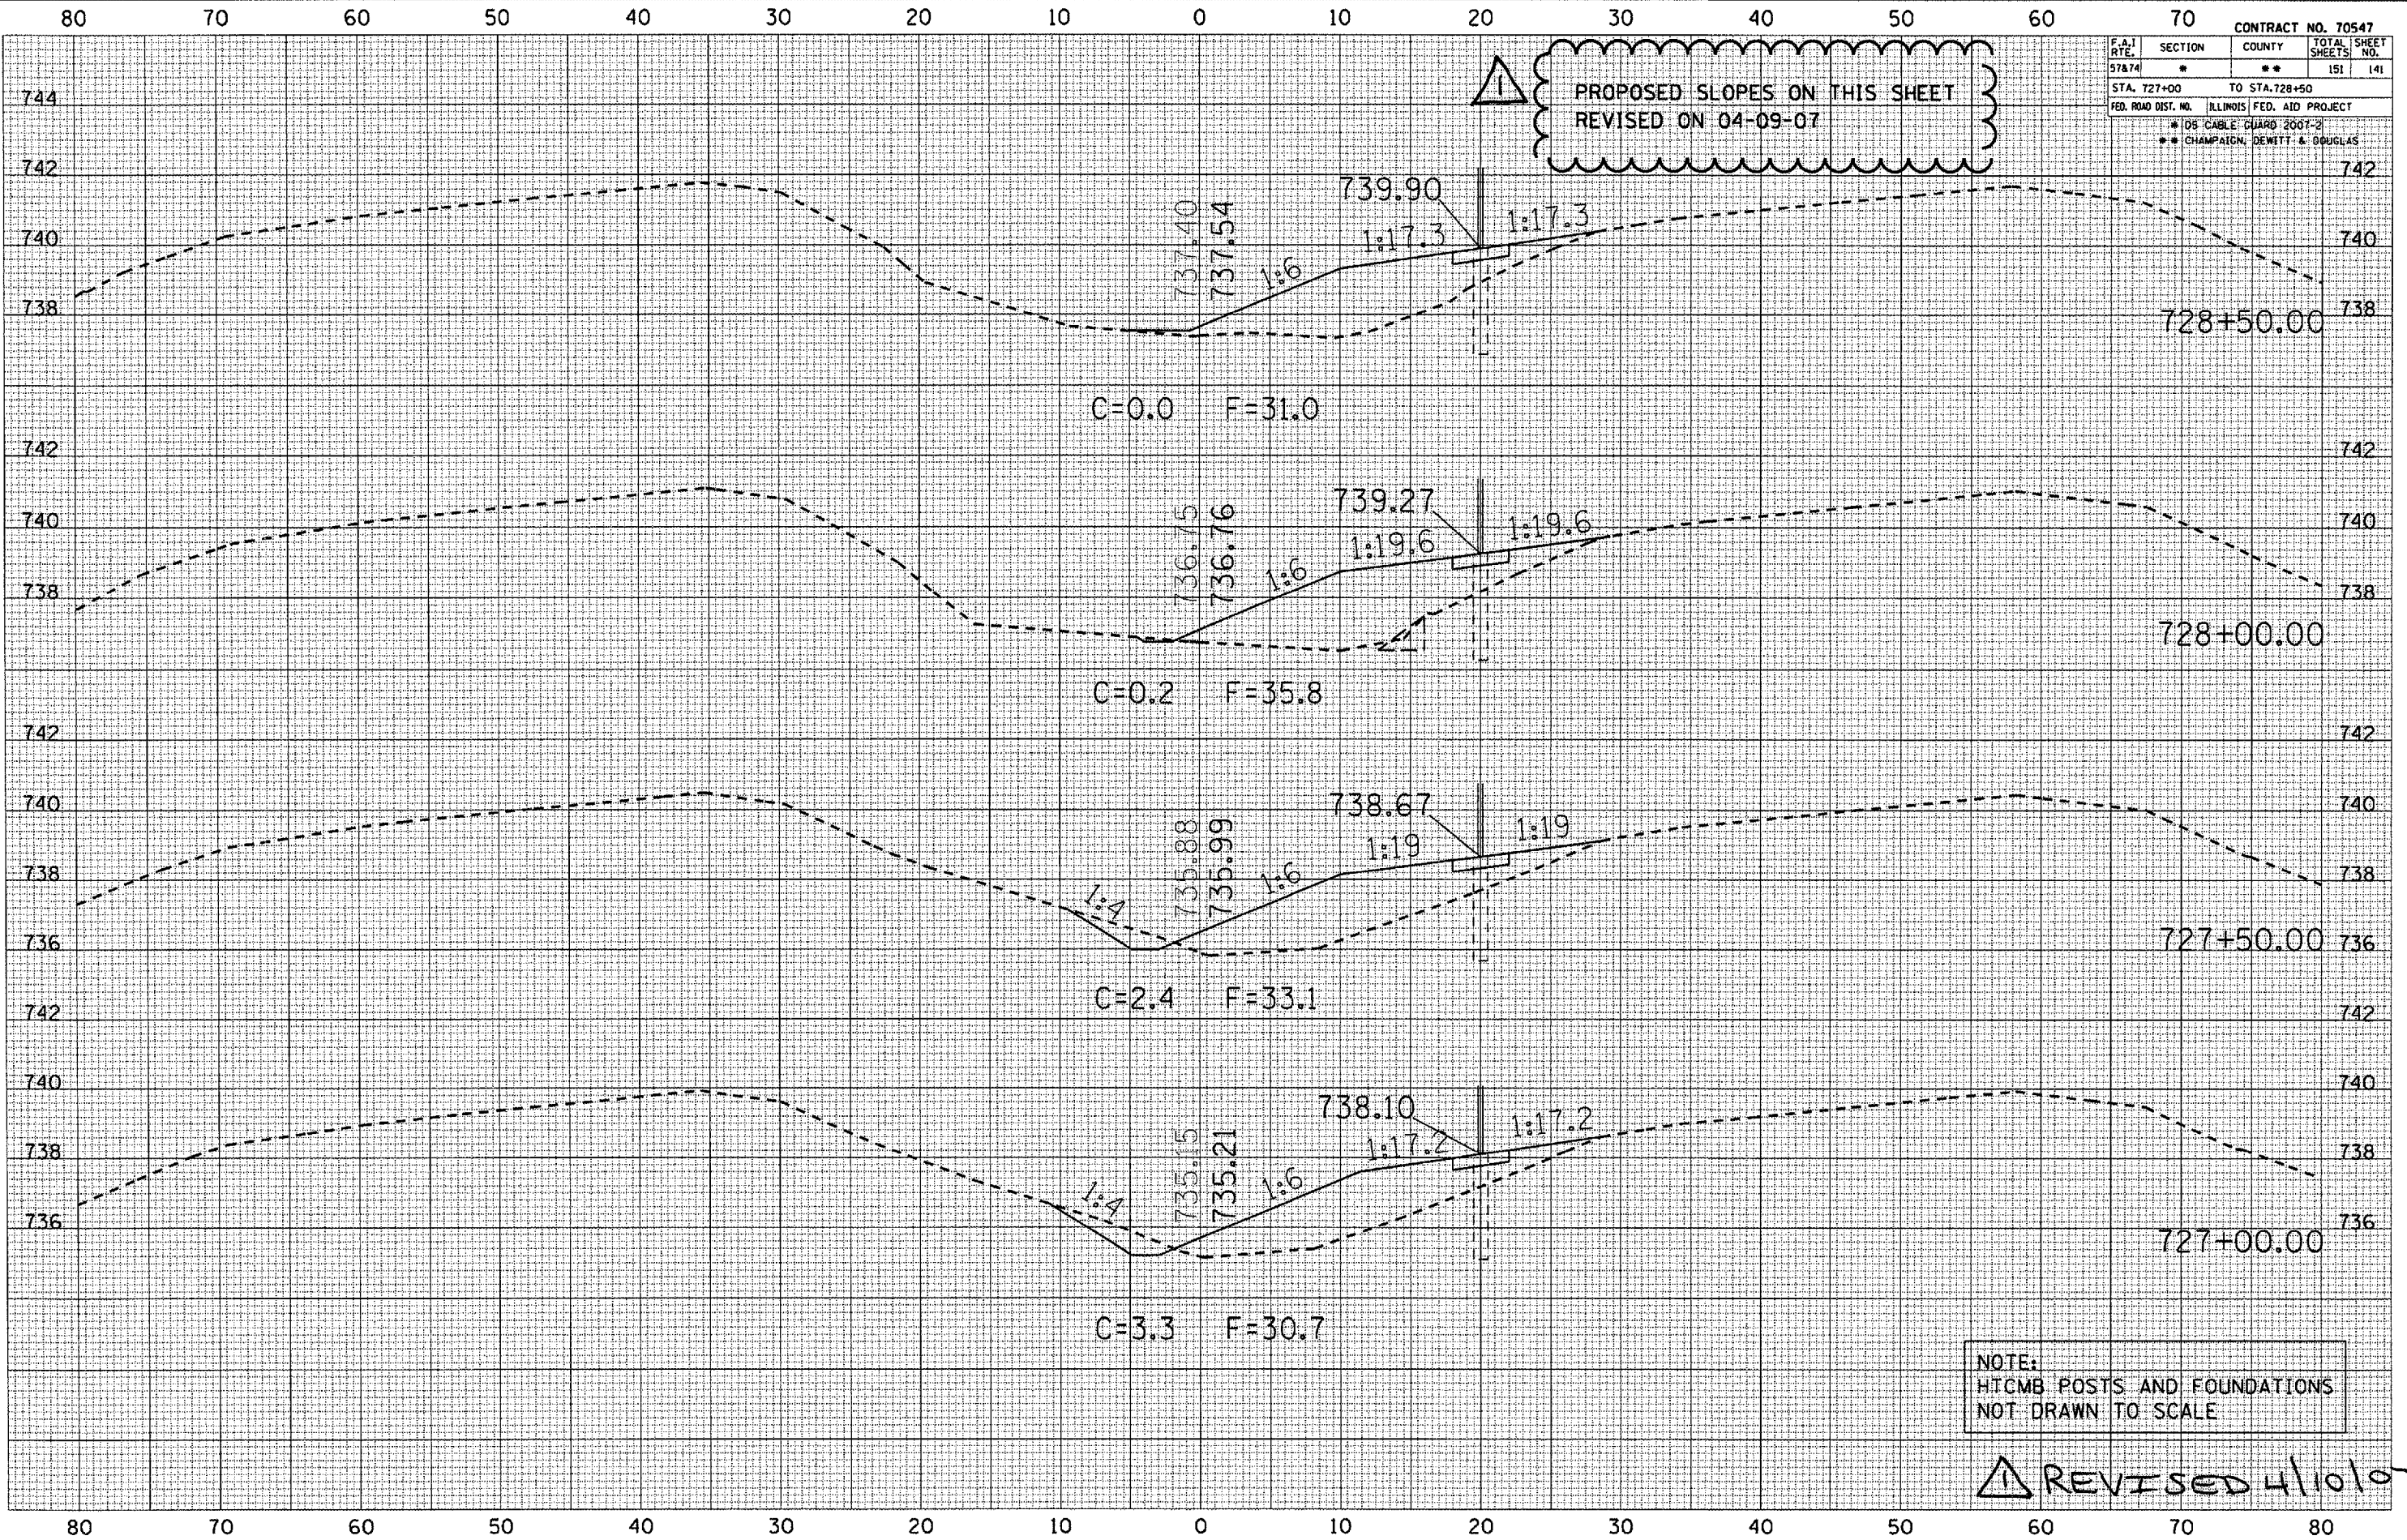

|      |    |
|------|----|
| DATE | BY |
|      |    |
|      |    |
|------|----|
| DATE | BY |
|      |    |
|      |    |
PLOT DATE = 4/1/2007  
 FILE NAME = c:\pwworkspace\10488186\10488186.dwg  
 USER NAME = phillips

NOTE:  
 HTCMB POSTS AND FOUNDATIONS  
 NOT DRAWN TO SCALE

**REVISSED 4/10/07**