


80 70 60 50 40 30 20 10 0 10 20 30 40 50 60 70

CONTRACT NO. 70547			
F.A.I. RTE. 57&74	SECTION *	COUNTY **	TOTAL SHEET NO. 151
STA. 742+50		TO STA. 743+50	
FED. ROAD DIST. NO. ILLINOIS FED. AID PROJECT			
* DB CABLE GUARD 2007-2			
** CHAMPAIGN, DEWITT & DOUGLAS			

▲ PROPOSED SLOPES ON THIS SHEET
REVISED ON 04-09-07

DATE	
BY	
FINAL SURVEY	
NOTE BOOK	
AREA	
AREA ORDERED	

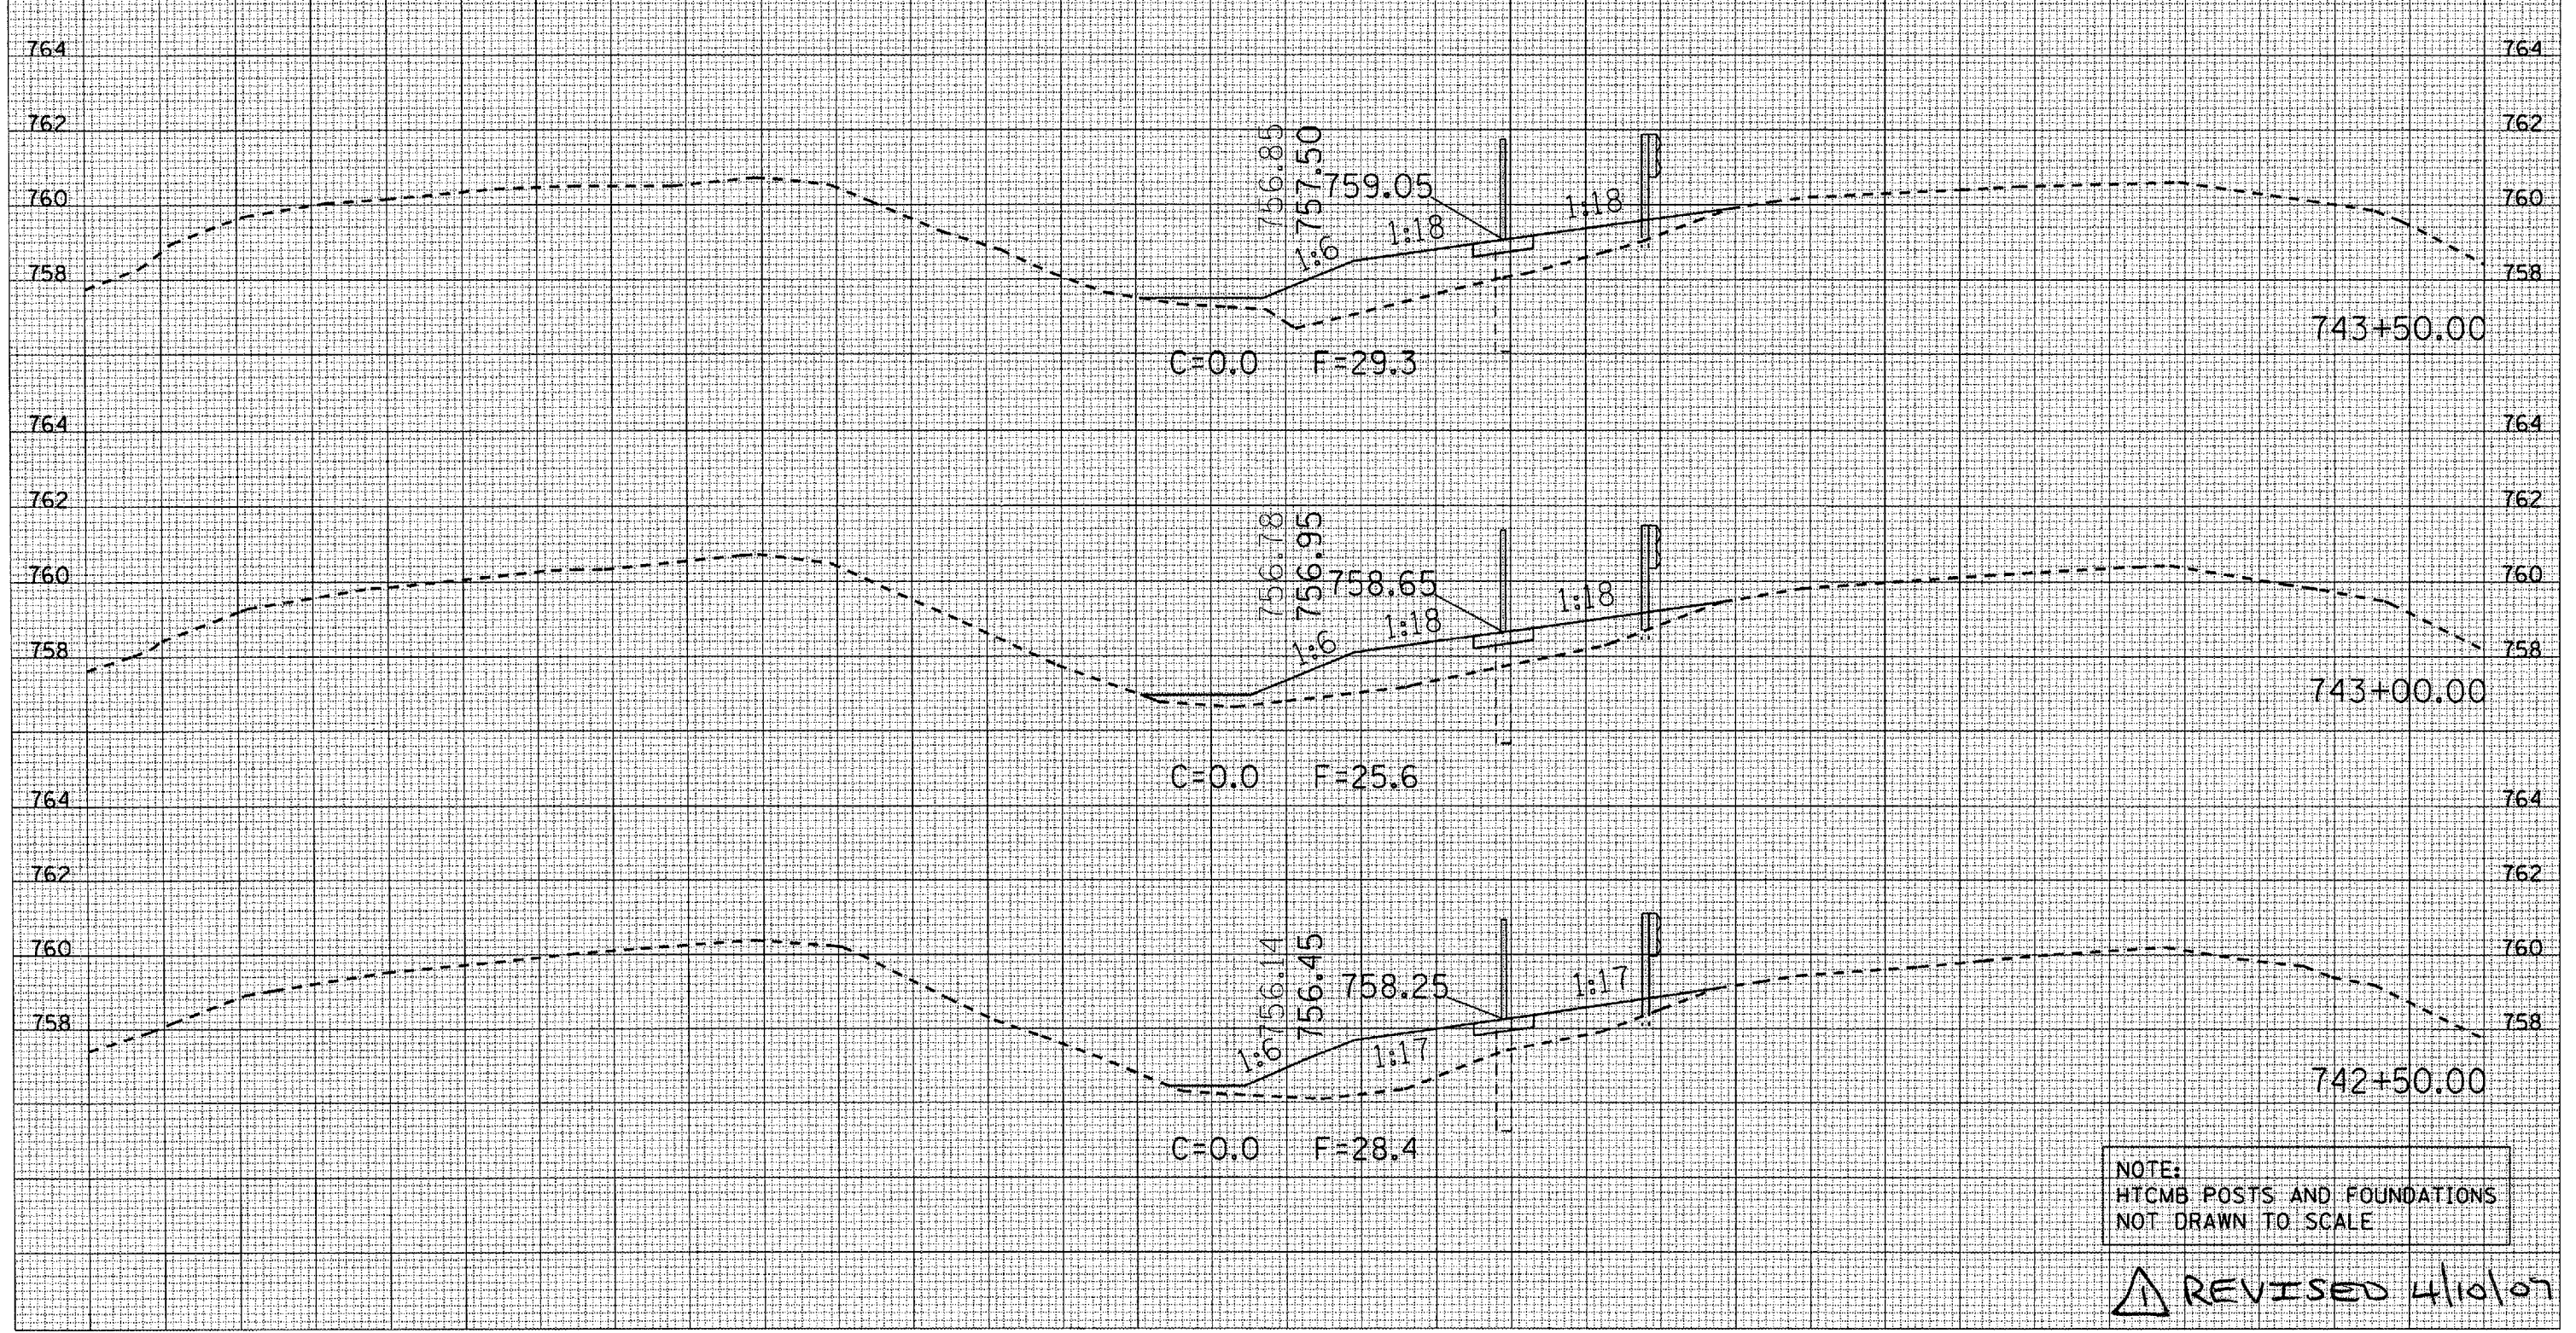

DATE	
BY	
ORIGINAL SURVEY	
NOTE BOOK	
AREA	
AREA ORDERED	

PLOT DATE = 4/12/2007
 FILE NAME = c:\p\proj\131\066106 14.BIT
 PLOT SCALE = 10.0000 / IN.
 USER NAME = philip

NOTE:
 HTCMB POSTS AND FOUNDATIONS
 NOT DRAWN TO SCALE

▲ REVISED 4/10/07

80 70 60 50 40 30 20 10 0 10 20 30 40 50 60 70 80
 CROSS SECTIONS LOCATION 43 FARMER CITY