


|                     |            |                  |              |           |
|---------------------|------------|------------------|--------------|-----------|
| F.A.P. RTE.         | SECTION    | COUNTY           | TOTAL SHEETS | SHEET NO. |
| 67                  | (107Z)RS-8 | SANGAMON         | 80           | 36        |
| STA.                |            | TO STA.          |              |           |
| FED. ROAD DIST. NO. | ILLINOIS   | FED. AID PROJECT |              |           |

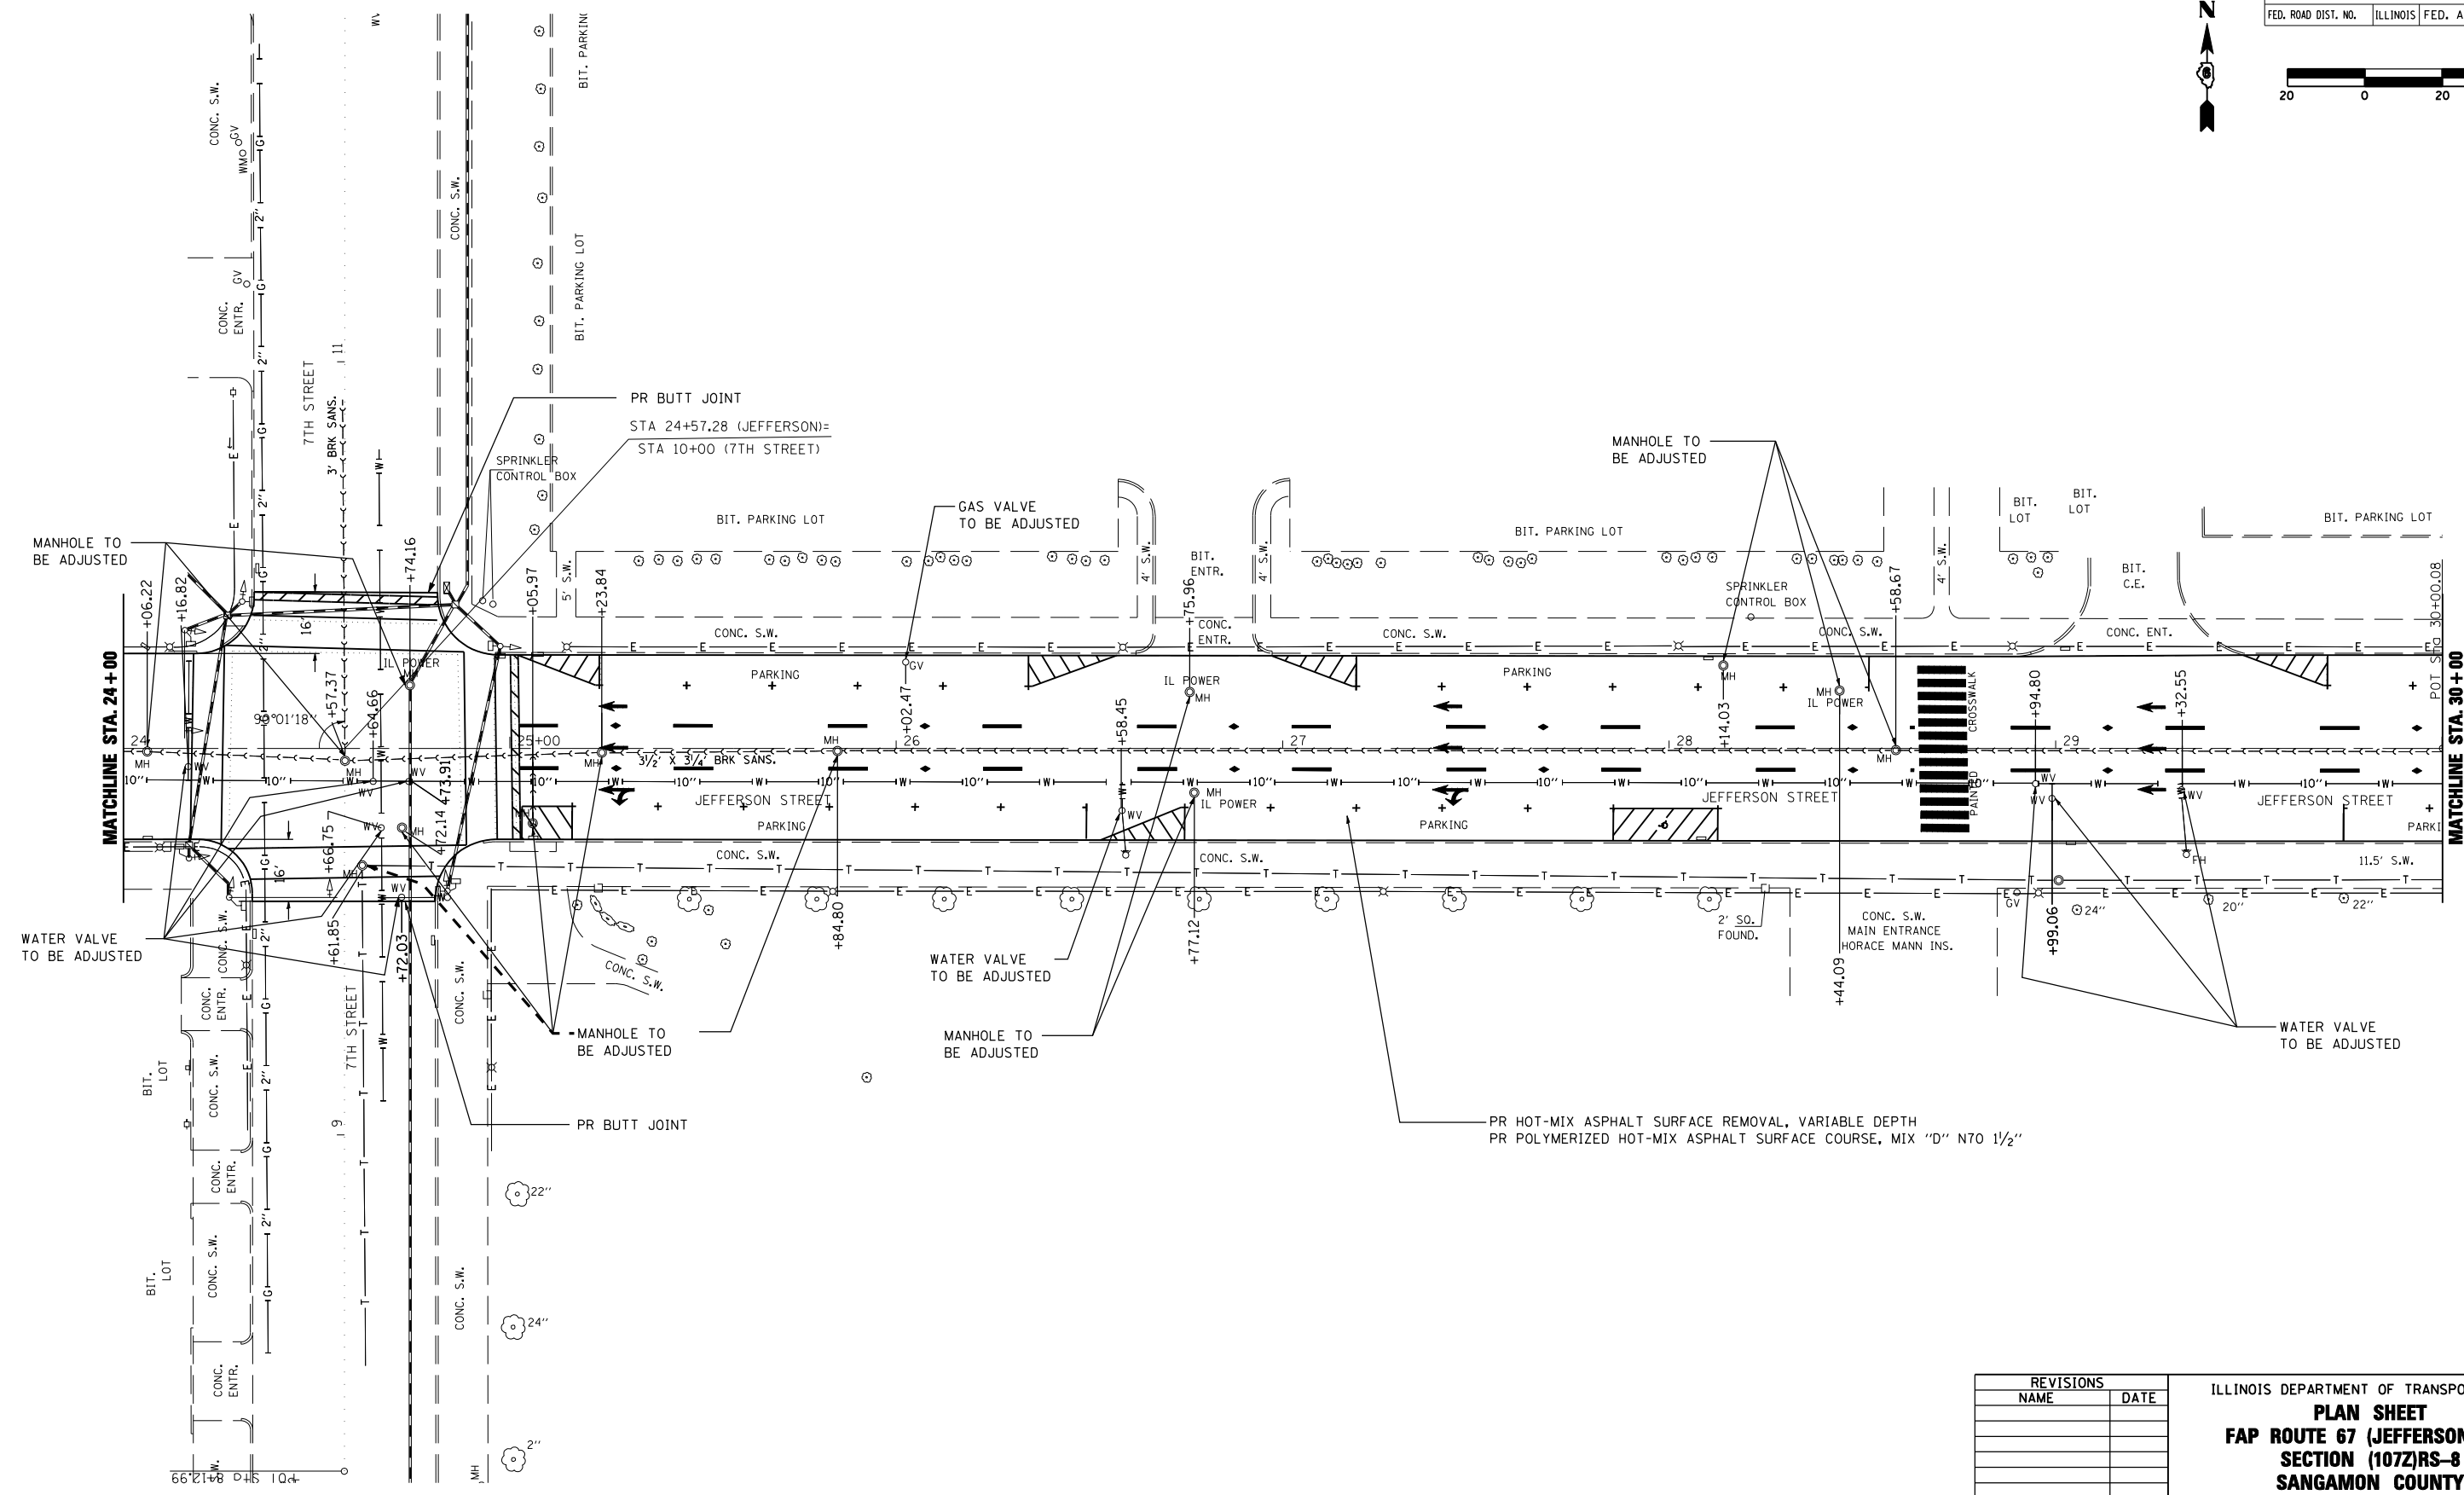

| REVISIONS |      |
|-----------|------|
| NAME      | DATE |
|           |      |
|           |      |
ILLINOIS DEPARTMENT OF TRANSPORTATION  
**PLAN SHEET**  
**FAP ROUTE 67 (JEFFERSON ST.)**  
**SECTION (107Z)RS-8**  
**SANGAMON COUNTY**  
**SHEET 5 OF 7**

SCALE: VERT. \_\_\_\_\_  
 HORIZ. \_\_\_\_\_

DATE \_\_\_\_\_ DRAWN BY \_\_\_\_\_  
 CHECKED BY \_\_\_\_\_