


F.A.P. RTE.	SECTION	COUNTY	TOTAL SHEETS	SHEET NO.
67	(107Z)RS-8	SANGAMON	80	54
STA.		TO STA.		
FED. ROAD DIST. NO.	ILLINOIS	FED. AID PROJECT		

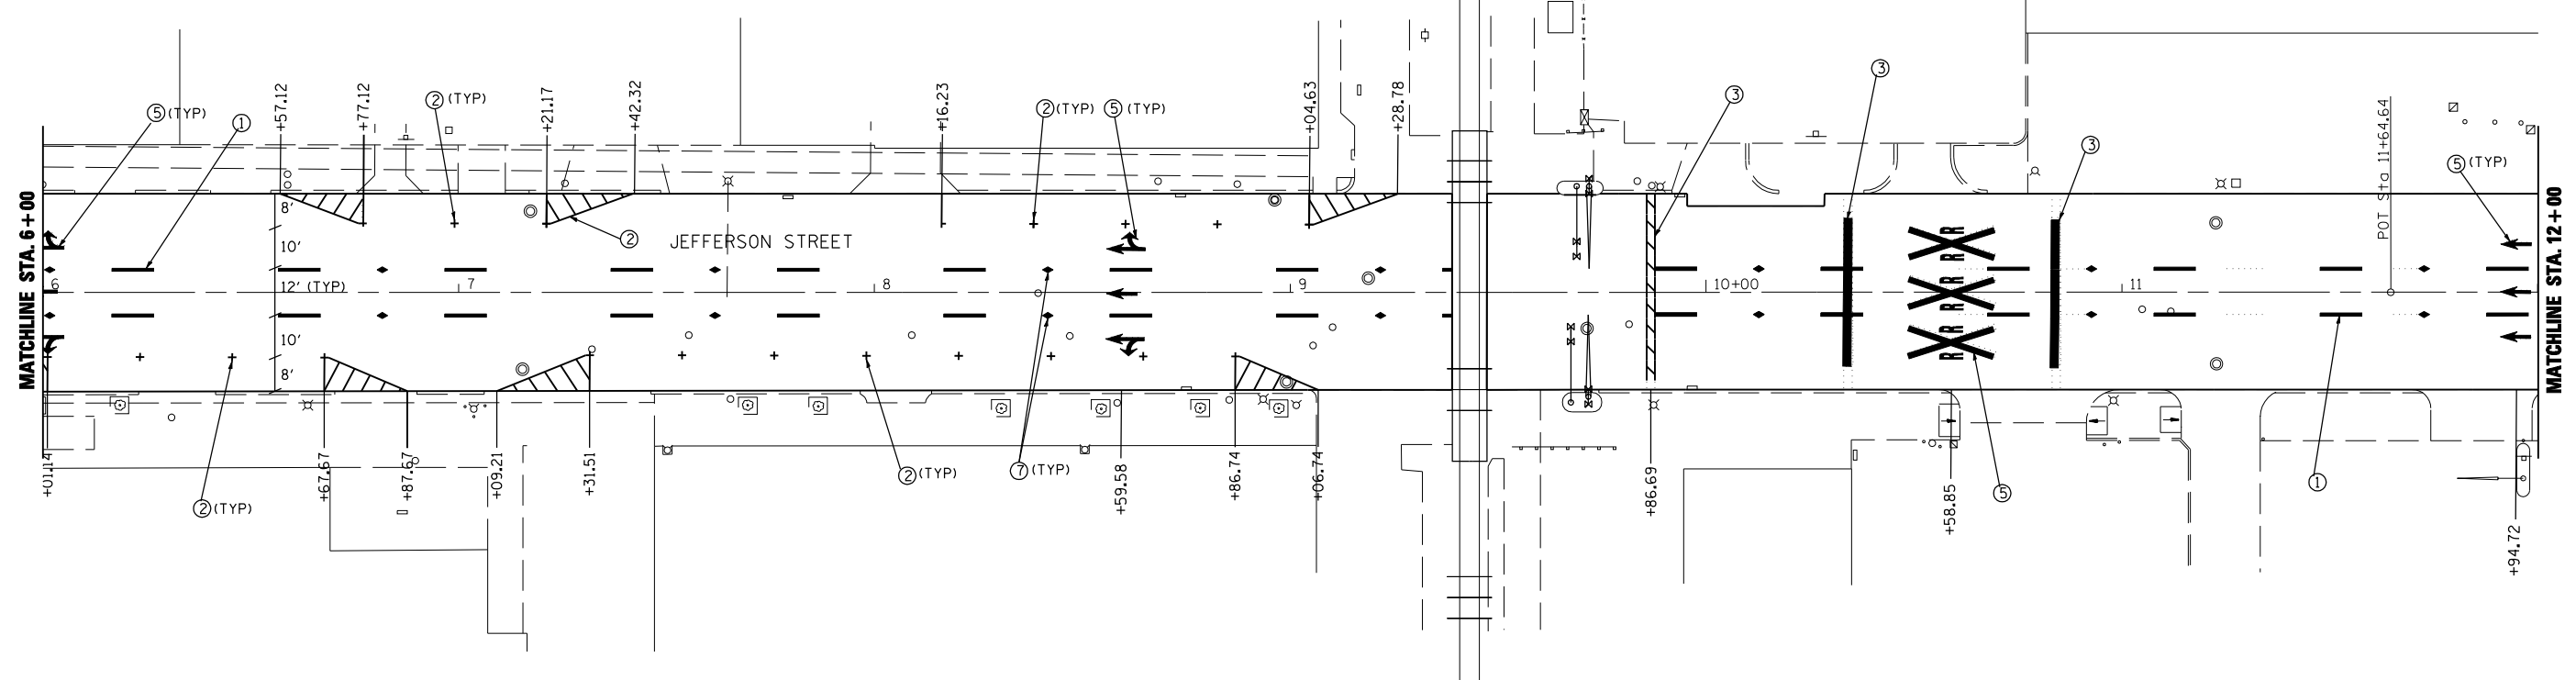

- PAVEMENT MARKING LEGEND**
- ① PR THERMOPLASTIC (SKIP-DASH) WHITE, 5"
 - ② PR PPPM TY B (SOLID) WHITE, 6"
 - ③ PR PPPM TY B (SOLID) WHITE, 24"
 - ④ PR THERMOPLASTIC (SOLID) WHITE, 12"
 - ⑤ PR PPPM TY B (SOLID), LETTERS & SYMBOLS
 - ⑥ PR THERMOPLASTIC (SOLID) YELLOW, 5"
 - ⑦ PR RAISED REFLECTIVE PAVEMENT MARKER
 - ⑧ PR PPPM TY B (SOLID) BLUE, 6"

REVISIONS	
NAME	DATE

ILLINOIS DEPARTMENT OF TRANSPORTATION
PAVEMENT MARKING SHEET
FAP ROUTE 67 (JEFFERSON ST.)
SECTION (107Z)RS-8
SANGAMON COUNTY
SHEET 2 OF 7

SCALE: VERT. _____
HORIZ. _____

DATE _____ DRAWN BY _____
CHECKED BY _____