


CONTRACT NO. 72851

F.A.P. RTE.	SECTION	COUNTY	TOTAL SHEETS	SHEET NO.
67	S(RS-5, TS-7), L	SANGAMON	78	27
STA.		TO STA.		
FED. ROAD DIST. NO.	ILLINOIS	FED. AID PROJECT		

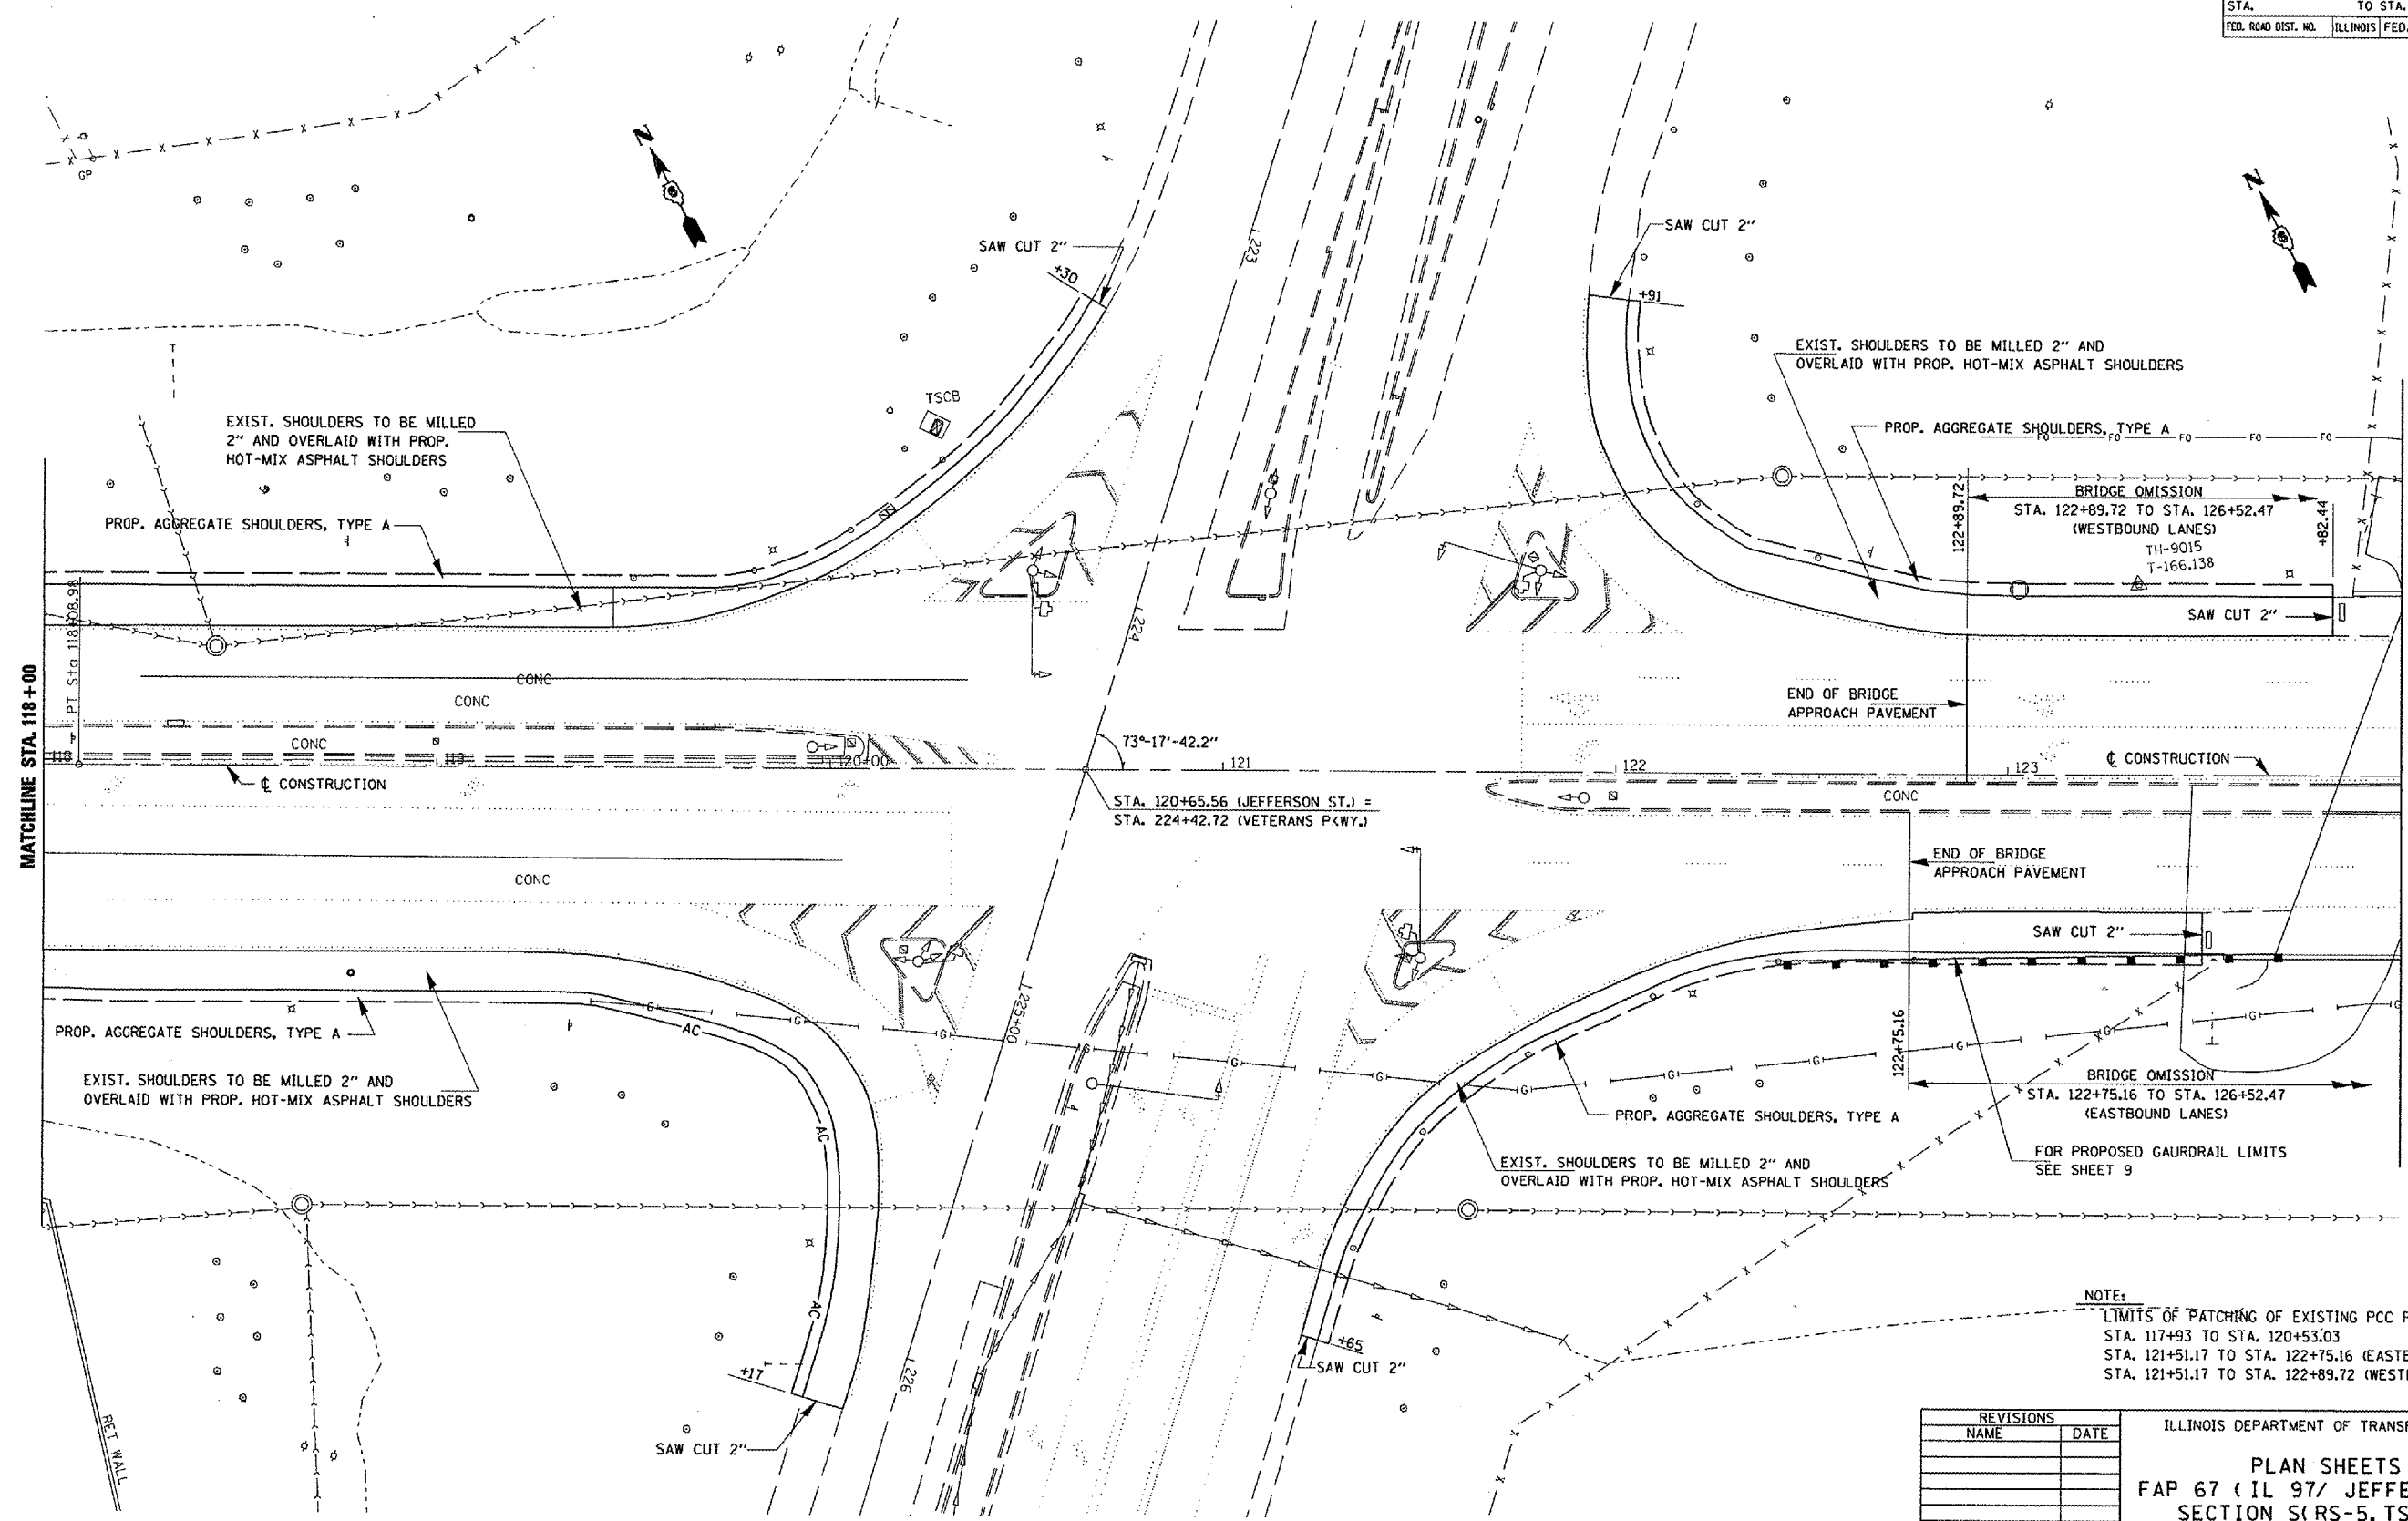

MATCHLINE STA. 118+00

MATCHLINE STA. 124+00

STA. 120+65.56 (JEFFERSON ST.) =
STA. 224+42.72 (VETERANS PKWY.)

NOTE:
LIMITS OF PATCHING OF EXISTING PCC PAVEMENT
STA. 117+93 TO STA. 120+53.03
STA. 121+51.17 TO STA. 122+75.16 (EASTBOUND LANES)
STA. 121+51.17 TO STA. 122+89.72 (WESTBOUND LANES)

REVISIONS	
NAME	DATE

ILLINOIS DEPARTMENT OF TRANSPORTATION
PLAN SHEETS
FAP 67 (IL 97/ JEFFERSON ST)
SECTION S(RS-5, TS-7), L
SANGAMON COUNTY
SCALE: VERT. _____
DATE _____ HORIZ. _____
DRAWN BY _____
CHECKED BY _____

REV. SHEET 4-5-07

PLOT DATE = 3/27/2007
 FILE NAME = c:\projects\4856883\plan\plans.dgn
 PLOT SCALE = 423824 / 1 IN.
 USER NAME = jlangstaff