

STATE OF ILLINOIS
DEPARTMENT OF TRANSPORTATION
DIVISION OF HIGHWAYS

**PROPOSED
HIGHWAY PLANS**

FAP 714 (IL 48)
(135)RS-6,TS
PROJECT: F-HSIP-0714 (016)
CHRISTIAN COUNTY
C-96-547-07


CONTRACT NO. 72899	
F.A.P. RTE.	SECTION COUNTY TOTAL SHEETS SHEET NO.
714	(135)RS-6,TS CHRISTIAN 47 1
STA.	TO STA.
FED. ROAD DIST. NO.	ILLINOIS FED. AID PROJECT

INDEX OF SHEETS

- 1 COVER SHEET
- 2 GENERAL NOTES AND MIXTURE REQUIREMENTS
- 3-6 SUMMARY OF QUANTITIES
- 7-12 SCHEDULES OF QUANTITIES
- 13-15 TYPICAL SECTIONS
- 16 BUTT JOINT AND TRANSITION DETAILS
- 17-18 ENTRANCE AND SIDEROAD DETAILS
- 19 STRUCTURE DETAILS
- 20-28 LINE DIAGRAM SHEETS
- 29-40 PAVEMENT MARKING PLANS
- 41-47 TRAFFIC SIGNAL PLANS



STANDARDS

000001-04	701011-01	781001-02
280001-03	701201-02	805001
442201-02	701301-02	857001
482011-02	701306-01	862001
636001-07	701311-02	873001-01
630301-04	701501-03	877011-02
631032-03	702001-06	878001-05
635006-02	720001	880001
701001-01	720016-01	880006
701006-02	780001-01	435011-01

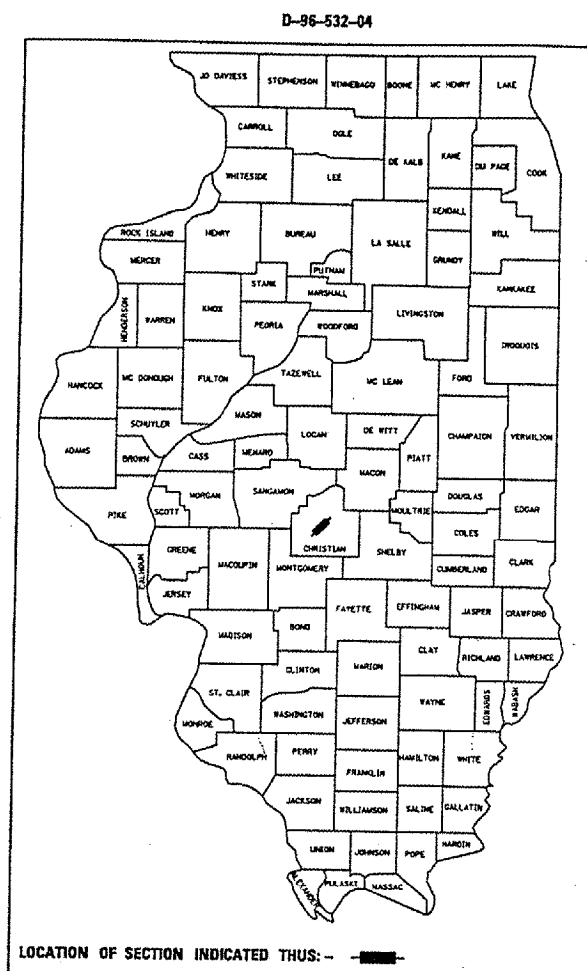

LOCATION OF SECTION INDICATED THUS: -

ADT = 2797 (2005)

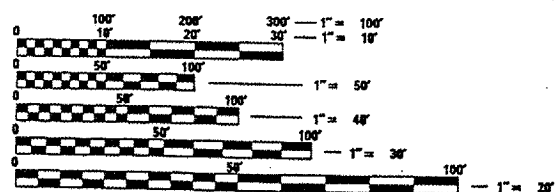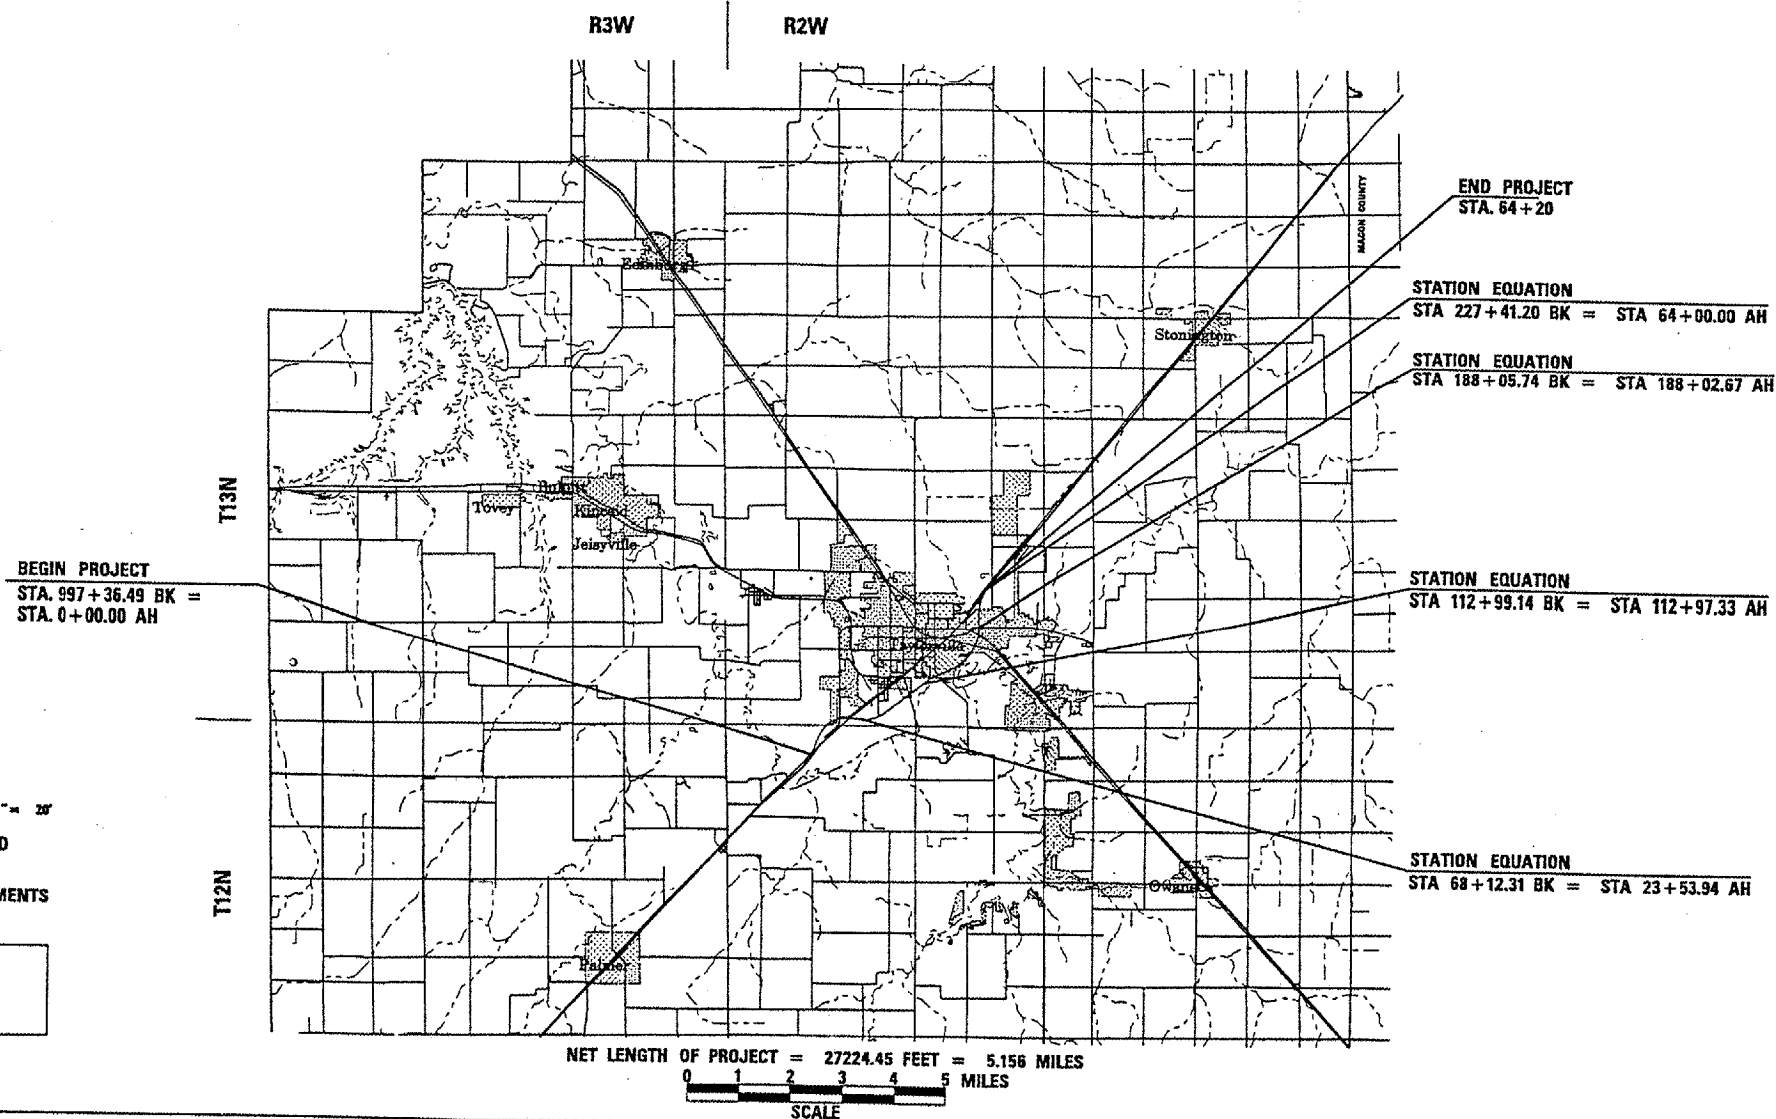

FULL SIZE PLANS HAVE BEEN PREPARED USING STANDARD ENGINEERING SCALES. REDUCED SIZED PLANS WILL NOT CONFORM TO STANDARD SCALES. IN MAKING MEASUREMENTS ON REDUCED PLANS, THE ABOVE SCALES MAY BE USED.

J.U.L.I.E.
JOINT UTILITY LOCATION INFORMATION FOR EXCAVATION
1-800-892-0123

CONTRACT NO. 72899

STATE OF ILLINOIS
DEPARTMENT OF TRANSPORTATION
DIVISION OF HIGHWAYS

SUBMITTED FEB. 1 20 07

Christy A. Reed
DEPUTY DIRECTOR OF HIGHWAYS, REGION ENGINEER

March 23 20 07
Eric S. Harms
INTERIM ENGINEER OF DESIGN AND ENVIRONMENT

March 23 20 07
Milton R. Sees, P.E.
DIRECTOR OF HIGHWAYS, CHIEF ENGINEER

PRINTED BY THE AUTHORITY
OF THE STATE OF ILLINOIS

PROJECT ENGINEER: SAL MADONIA (217) 782-4761
SQUAD LEADER: KEN ANDERSON (217) 524-7546