


F.A.P. RTE.	SECTION	COUNTY	TOTAL SHEETS	SHEET NO.
753	25 RS-B, I-2	MORGAN	26	9
STA.		TO STA.		
FED. ROAD DIST. NO.		ILLINOIS	FED. AID PROJECT	

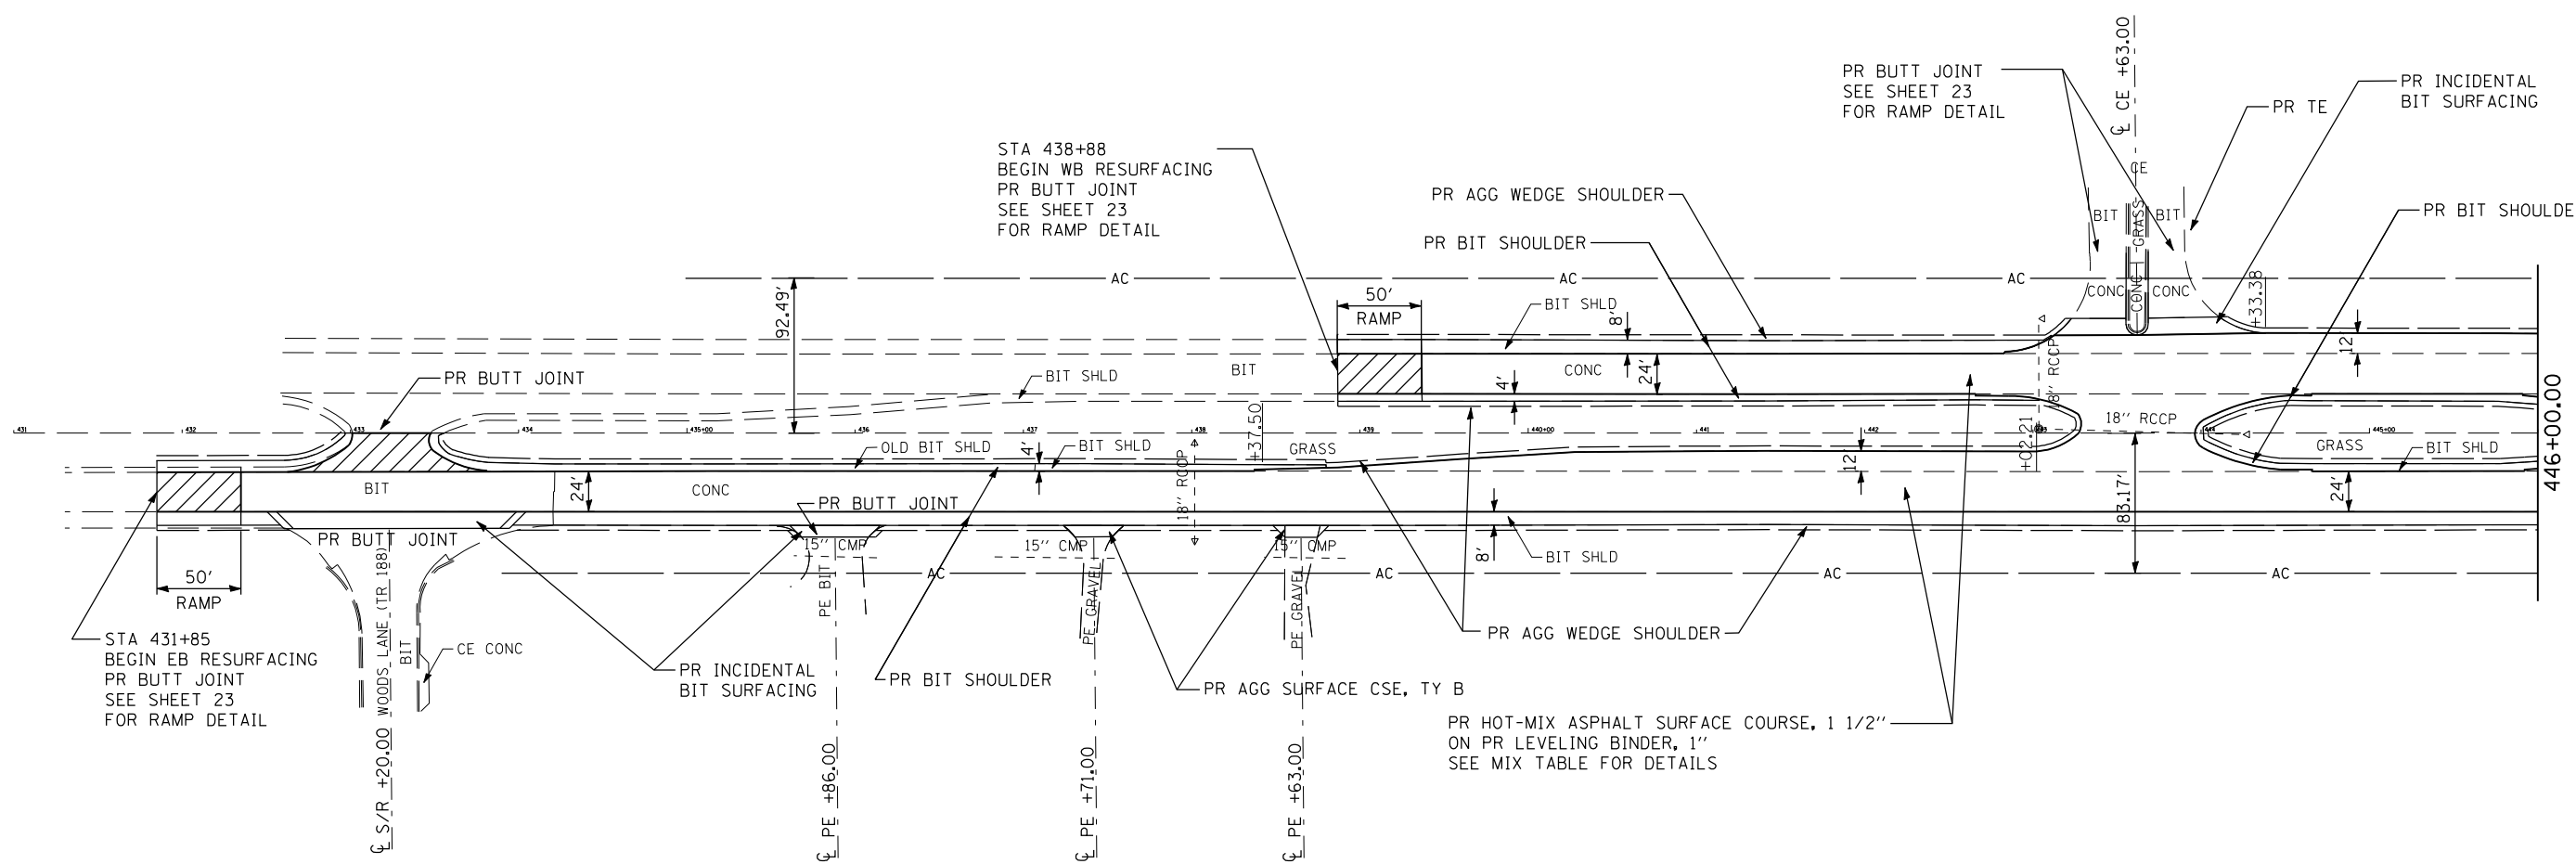

PLOT DATE = #DATE\$  
 FILE NAME = #FILEL\$  
 PLOT SCALE = #SCALE\$  
 USER NAME = #USER\$

REVISIONS	
NAME	DATE

ILLINOIS DEPARTMENT OF TRANSPORTATION

PLAN  
 FAP 753 SPUR (OLD US 36)  
 AND FAS 1613

SCALE: VERT.  
 HORIZ.

DATE: \_\_\_\_\_

DRAWN BY: CFC, CCA  
 CHECKED BY: CCA