
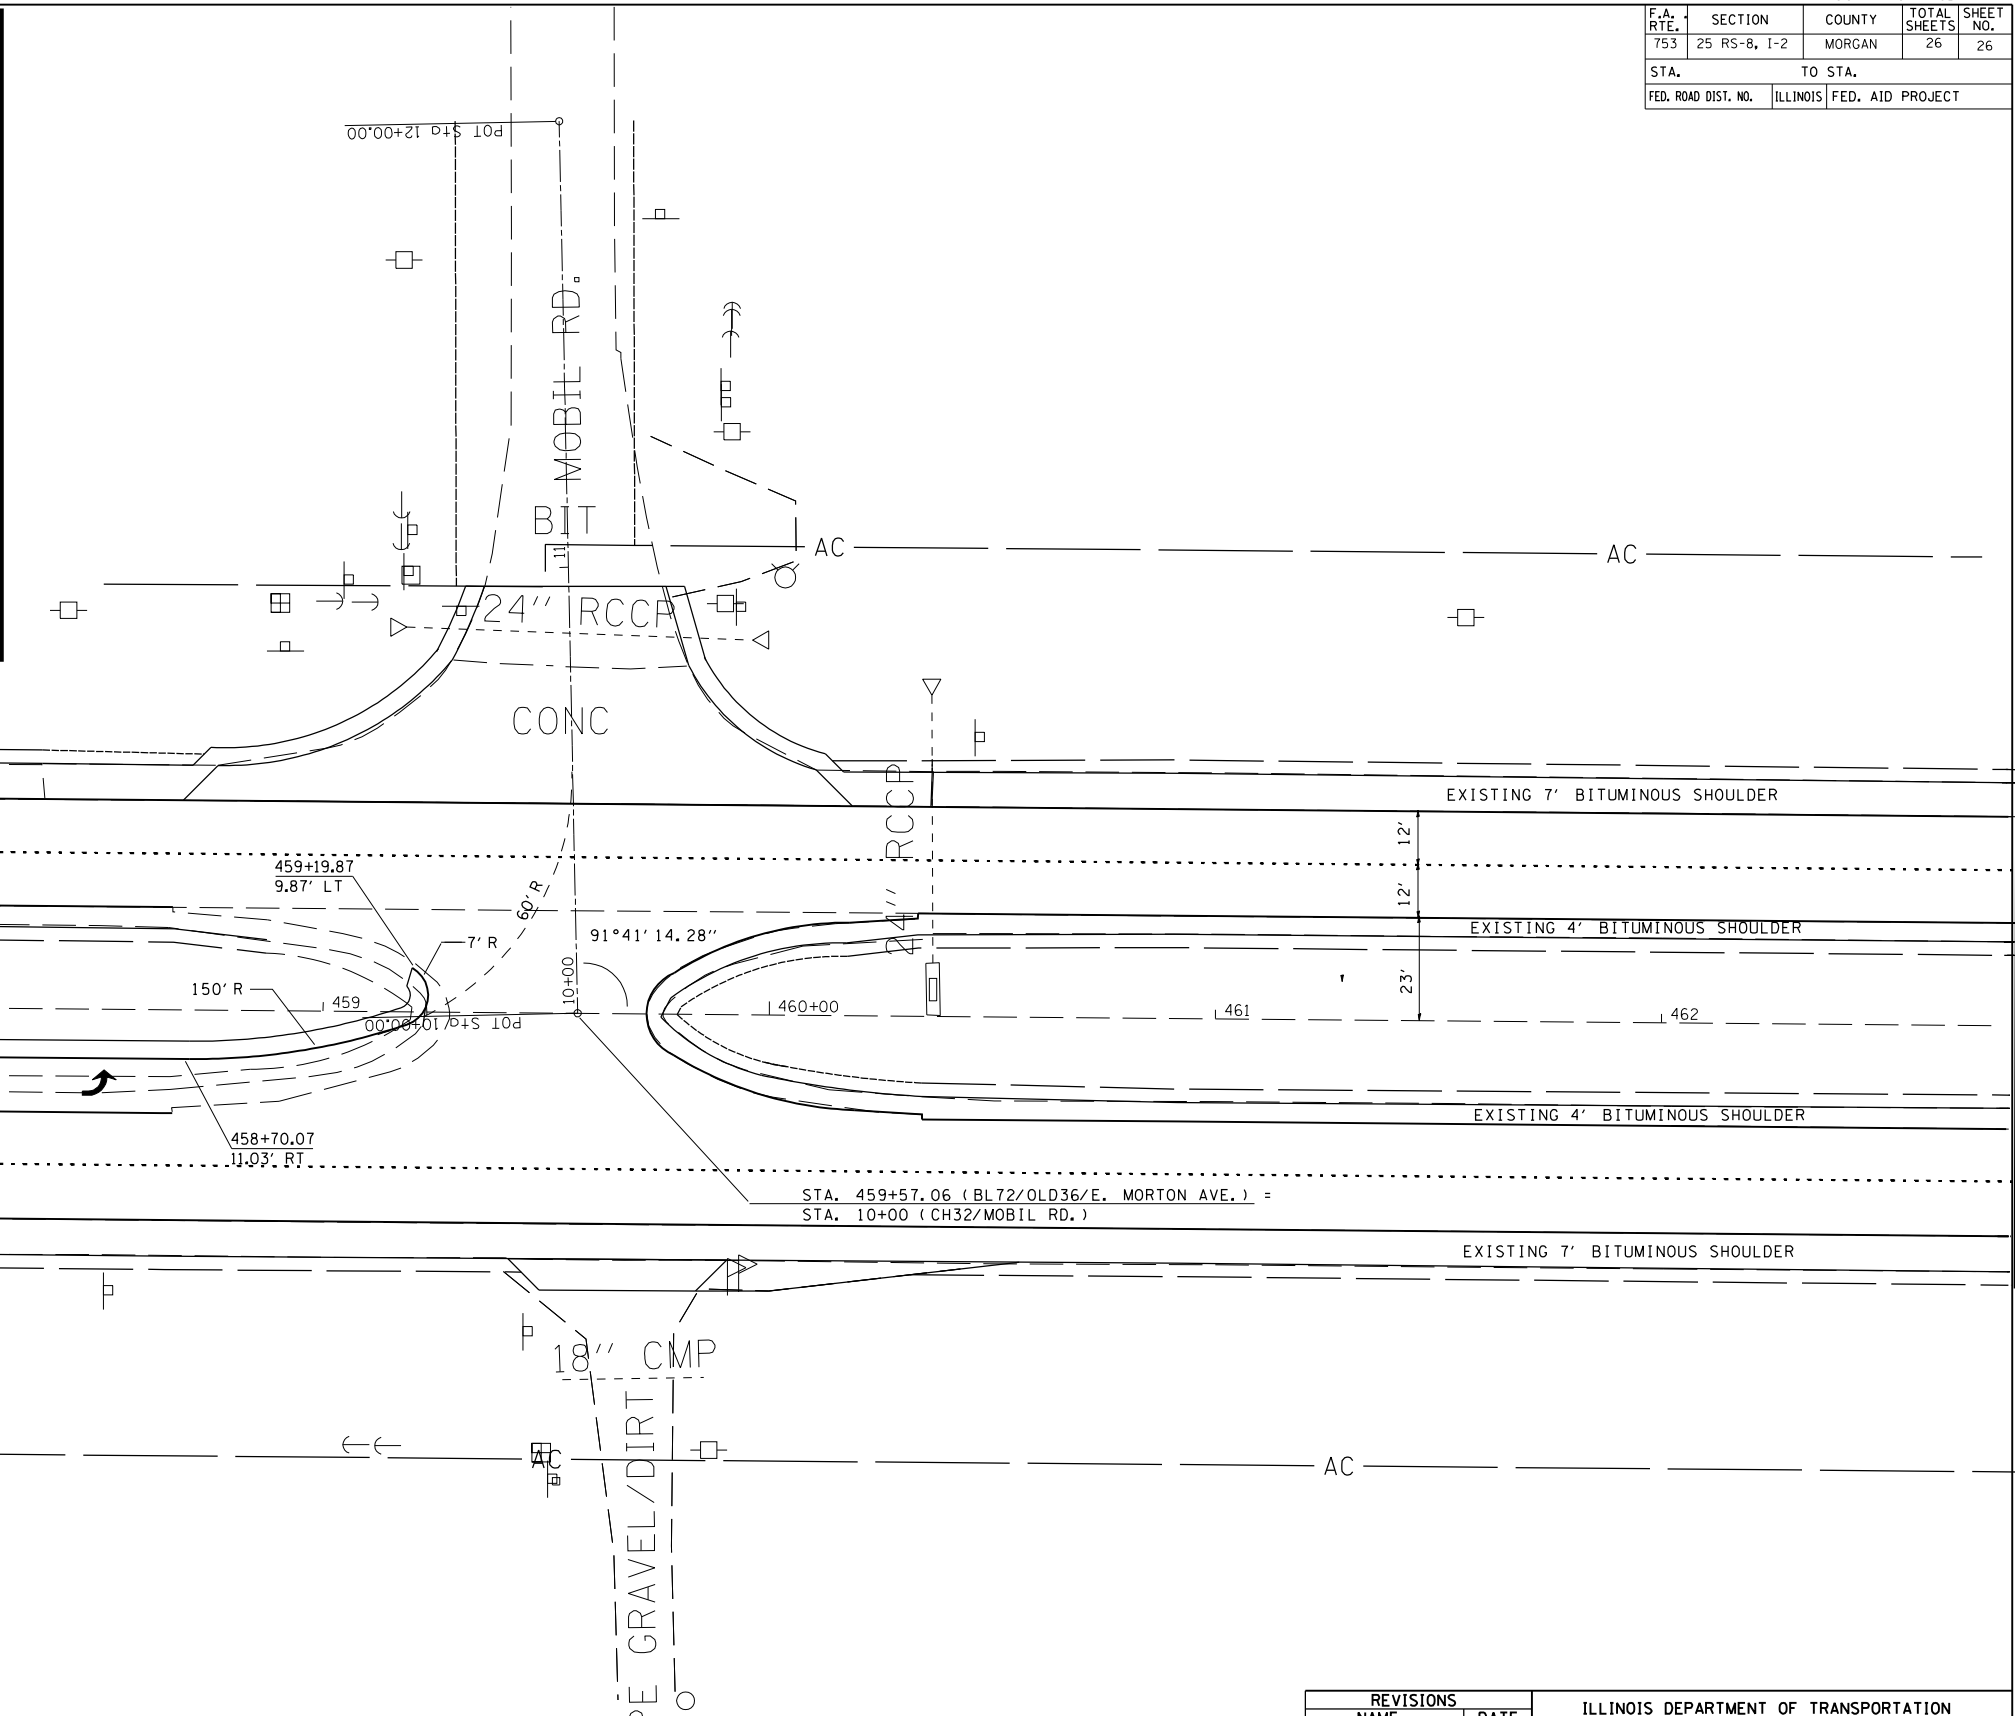


F.A. RTE.	SECTION	COUNTY	TOTAL SHEETS	SHEET NO.
753	25 RS-8, I-2	MORGAN	26	26

STA.	TO STA.
FED. ROAD DIST. NO.	ILLINOIS FED. AID PROJECT

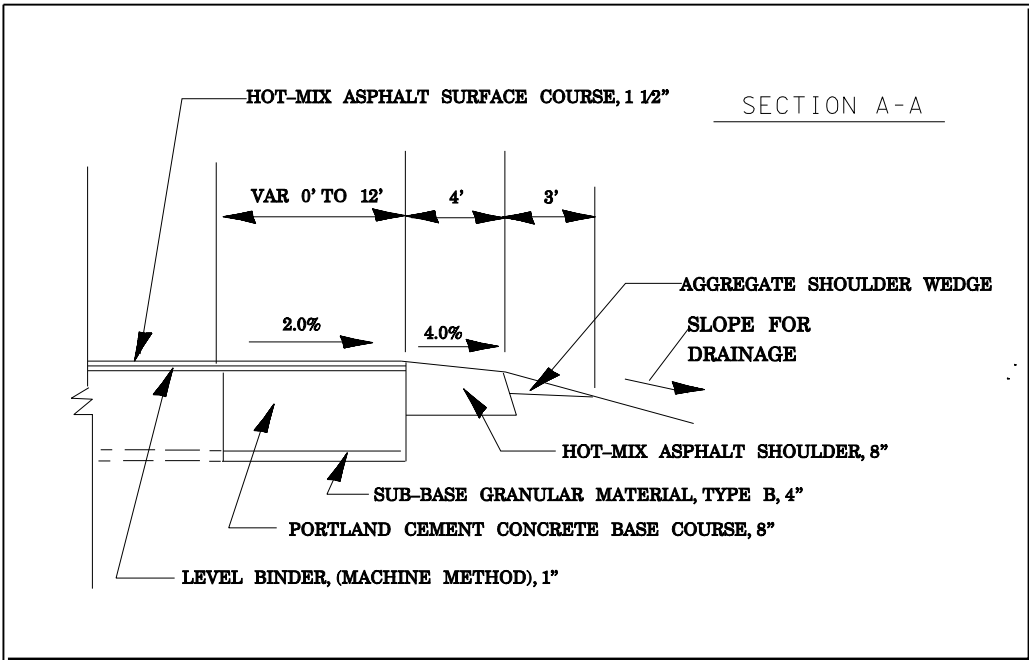

MATCH LINE 456+00

PLOT DATE = #DATES
FILE NAME = #FILE#
PLOT SCALE = #SCALE#
USER NAME = #USER#

REVISIONS	
NAME	DATE

ILLINOIS DEPARTMENT OF TRANSPORTATION

INTERSECTION DETAIL

FAP 753 SPUR (OLD US 36)
AND CH 32/ MOBIL RD.

SCALE: VERT.
HORIZ.

DATE: _____ DRAWN BY: _____
CHECKED BY: _____