
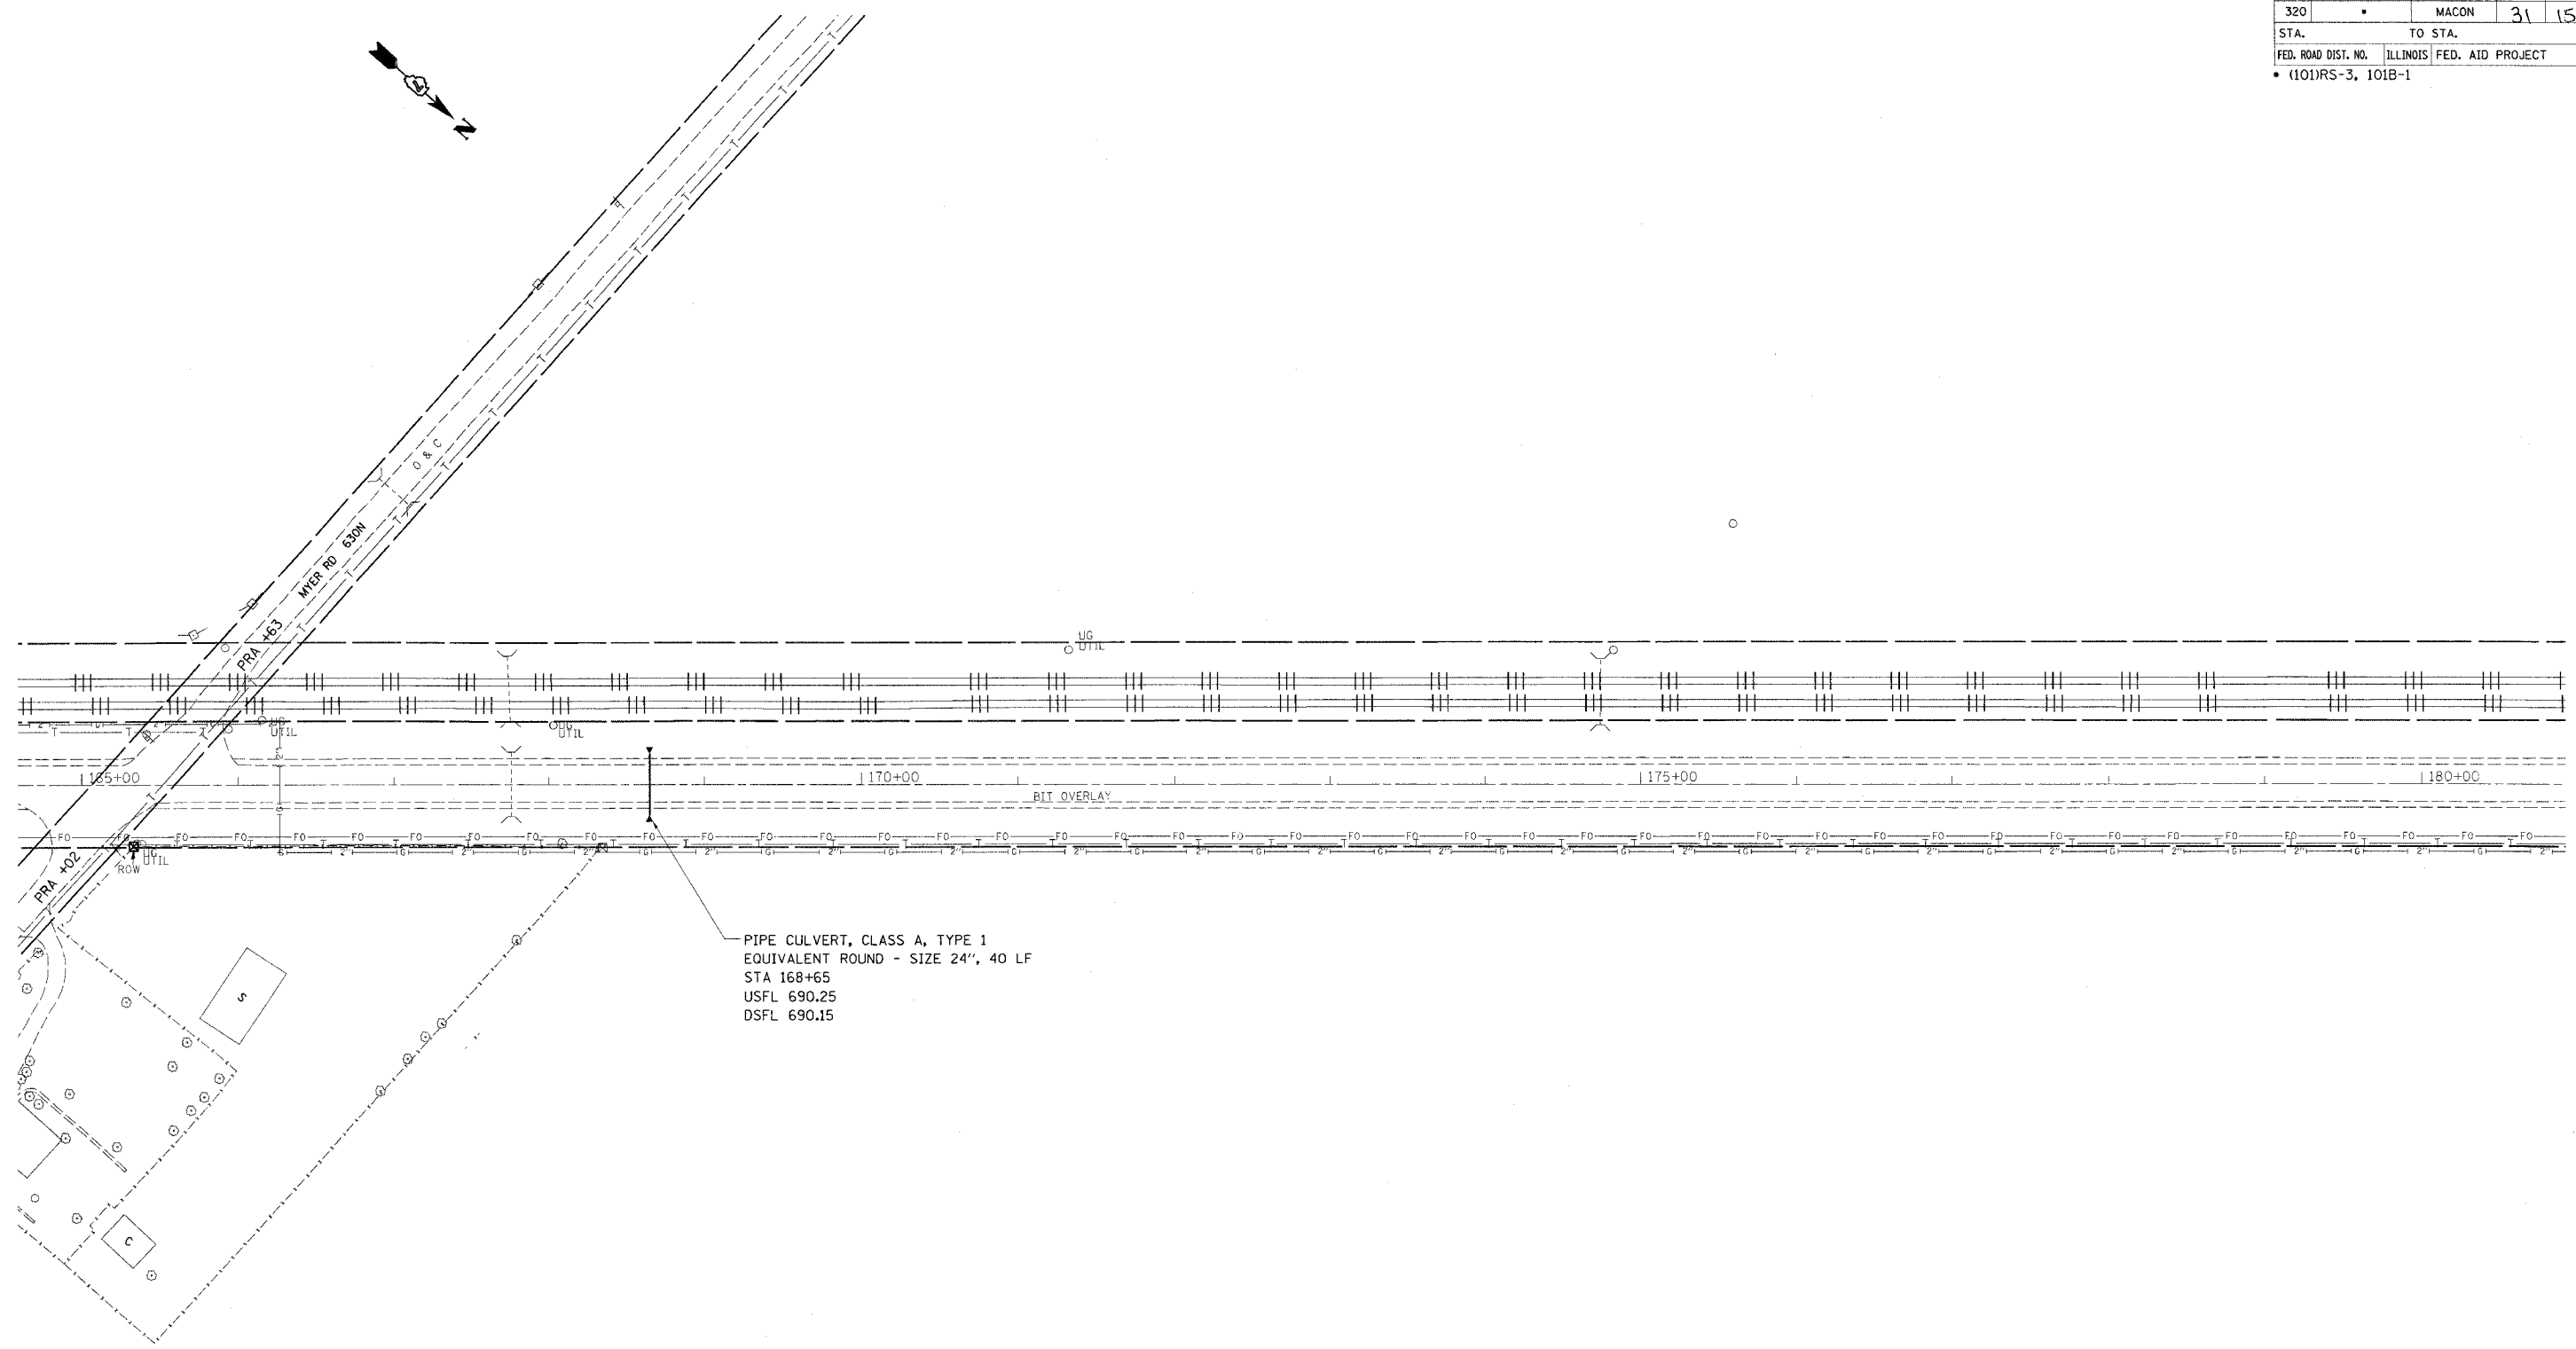


F.A.P. RTE.	SECTION	COUNTY	TOTAL SHEETS	SHEET NO.
320		MACON	31	15
STA.	TO STA.			
FED. ROAD DIST. NO.	ILLINOIS	FED. AID PROJECT		
• (101)RS-3, 101B-1				

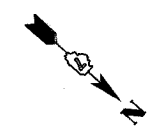

PIPE CULVERT, CLASS A, TYPE 1  
 EQUIVALENT ROUND - SIZE 24", 40 LF  
 STA 168+65  
 USFL 690.25  
 DSFL 690.15

PLOT DATE = DATE  
 PLOT SCALE = SCALE  
 USER NAME = USER

REVISIONS	
NAME	DATE

ILLINOIS DEPARTMENT OF TRANSPORTATION

**PLAN SHEET**  
**STA 165+00 TO STA 180+00**

SCALE: VERT. \_\_\_\_\_  
 HORIZ. \_\_\_\_\_

DATE \_\_\_\_\_ DRAWN BY \_\_\_\_\_  
 CHECKED BY \_\_\_\_\_