


F.A.P. RTE.	SECTION	COUNTY	TOTAL SHEETS	SHEET NO.
320		MACON	31	17
STA.	TO STA.			
FED. ROAD DIST. NO.	ILLINOIS	FED. AID PROJECT		
▪ (101)RS-3, 101B-1				

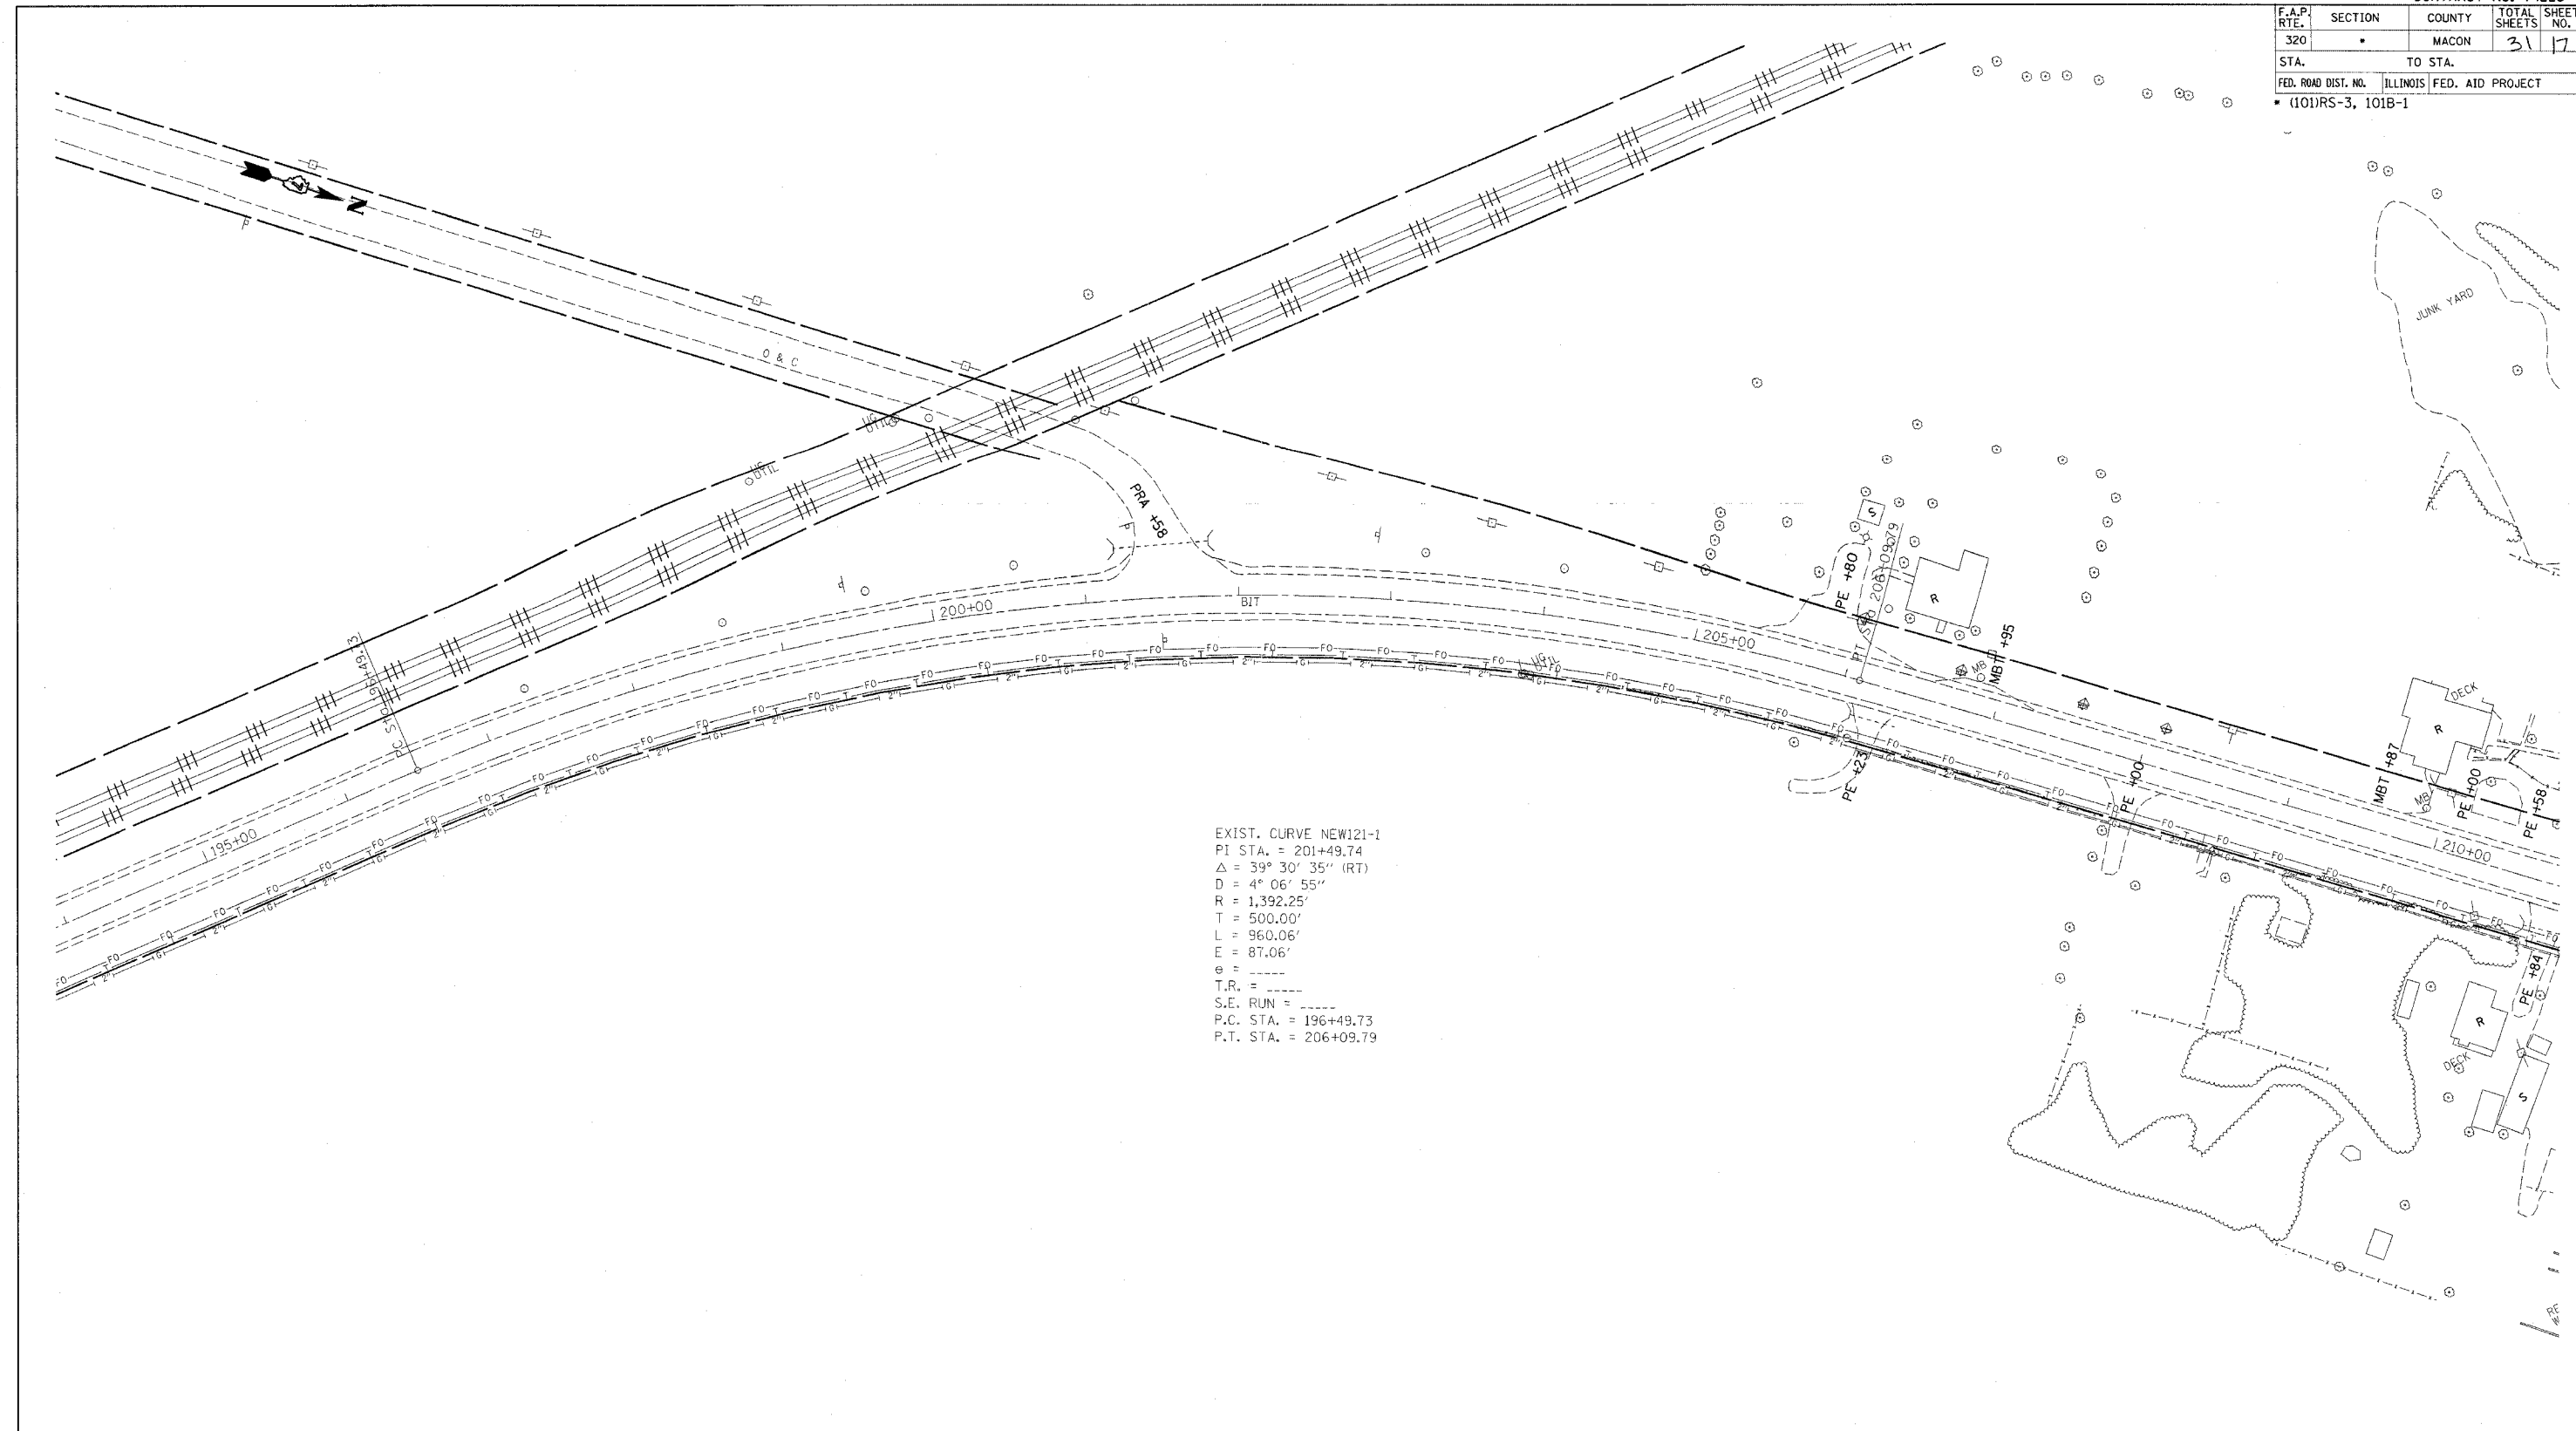

EXIST. CURVE NEW121-1
 PI STA. = 201+49.74
 $\Delta = 39^\circ 30' 35''$ (RT)
 $D = 4^\circ 06' 55''$
 $R = 1,392.25'$
 $T = 500.00'$
 $L = 960.06'$
 $E = 87.06'$
 $e = \text{---}$
 $T.R. = \text{---}$
 $S.E. \text{ RUN} = \text{---}$
 $P.C. \text{ STA.} = 196+49.73$
 $P.T. \text{ STA.} = 206+09.79$

PLOT DATE = *DATE*
 FILE NAME = *FILE*
 PLOT SCALE = *SCALE*
 USER NAME = *USER*

REVISIONS	
NAME	DATE

ILLINOIS DEPARTMENT OF TRANSPORTATION

PLAN SHEET
STA 195+00 TO STA 210+00

SCALE: VERT. _____
 HORIZ. _____

DATE _____

DRAWN BY _____
 CHECKED BY _____