


FINAL SURVEY	REVISION	BY	DATE
NOTE BOOK	PLAT NO.		
NO.	TEMP. AT		
	AREAS CHECKED		

ORIGINAL SURVEY	REVISION	BY	DATE
NOTE BOOK	PLAT NO.		
NO.	TEMP. AT		
	AREAS CHECKED		

F.A.P. RTE.	SECTION	COUNTY	TOTAL SHEETS	SHEET NO.
310	*	MADISON	418	194
STA. 31+925.000		TO STA.		
FED. ROAD DIST. NO.		ILLINOIS FED. AID PROJECT		
SECTION 60-14-2				
SECTION 60-14-2B				

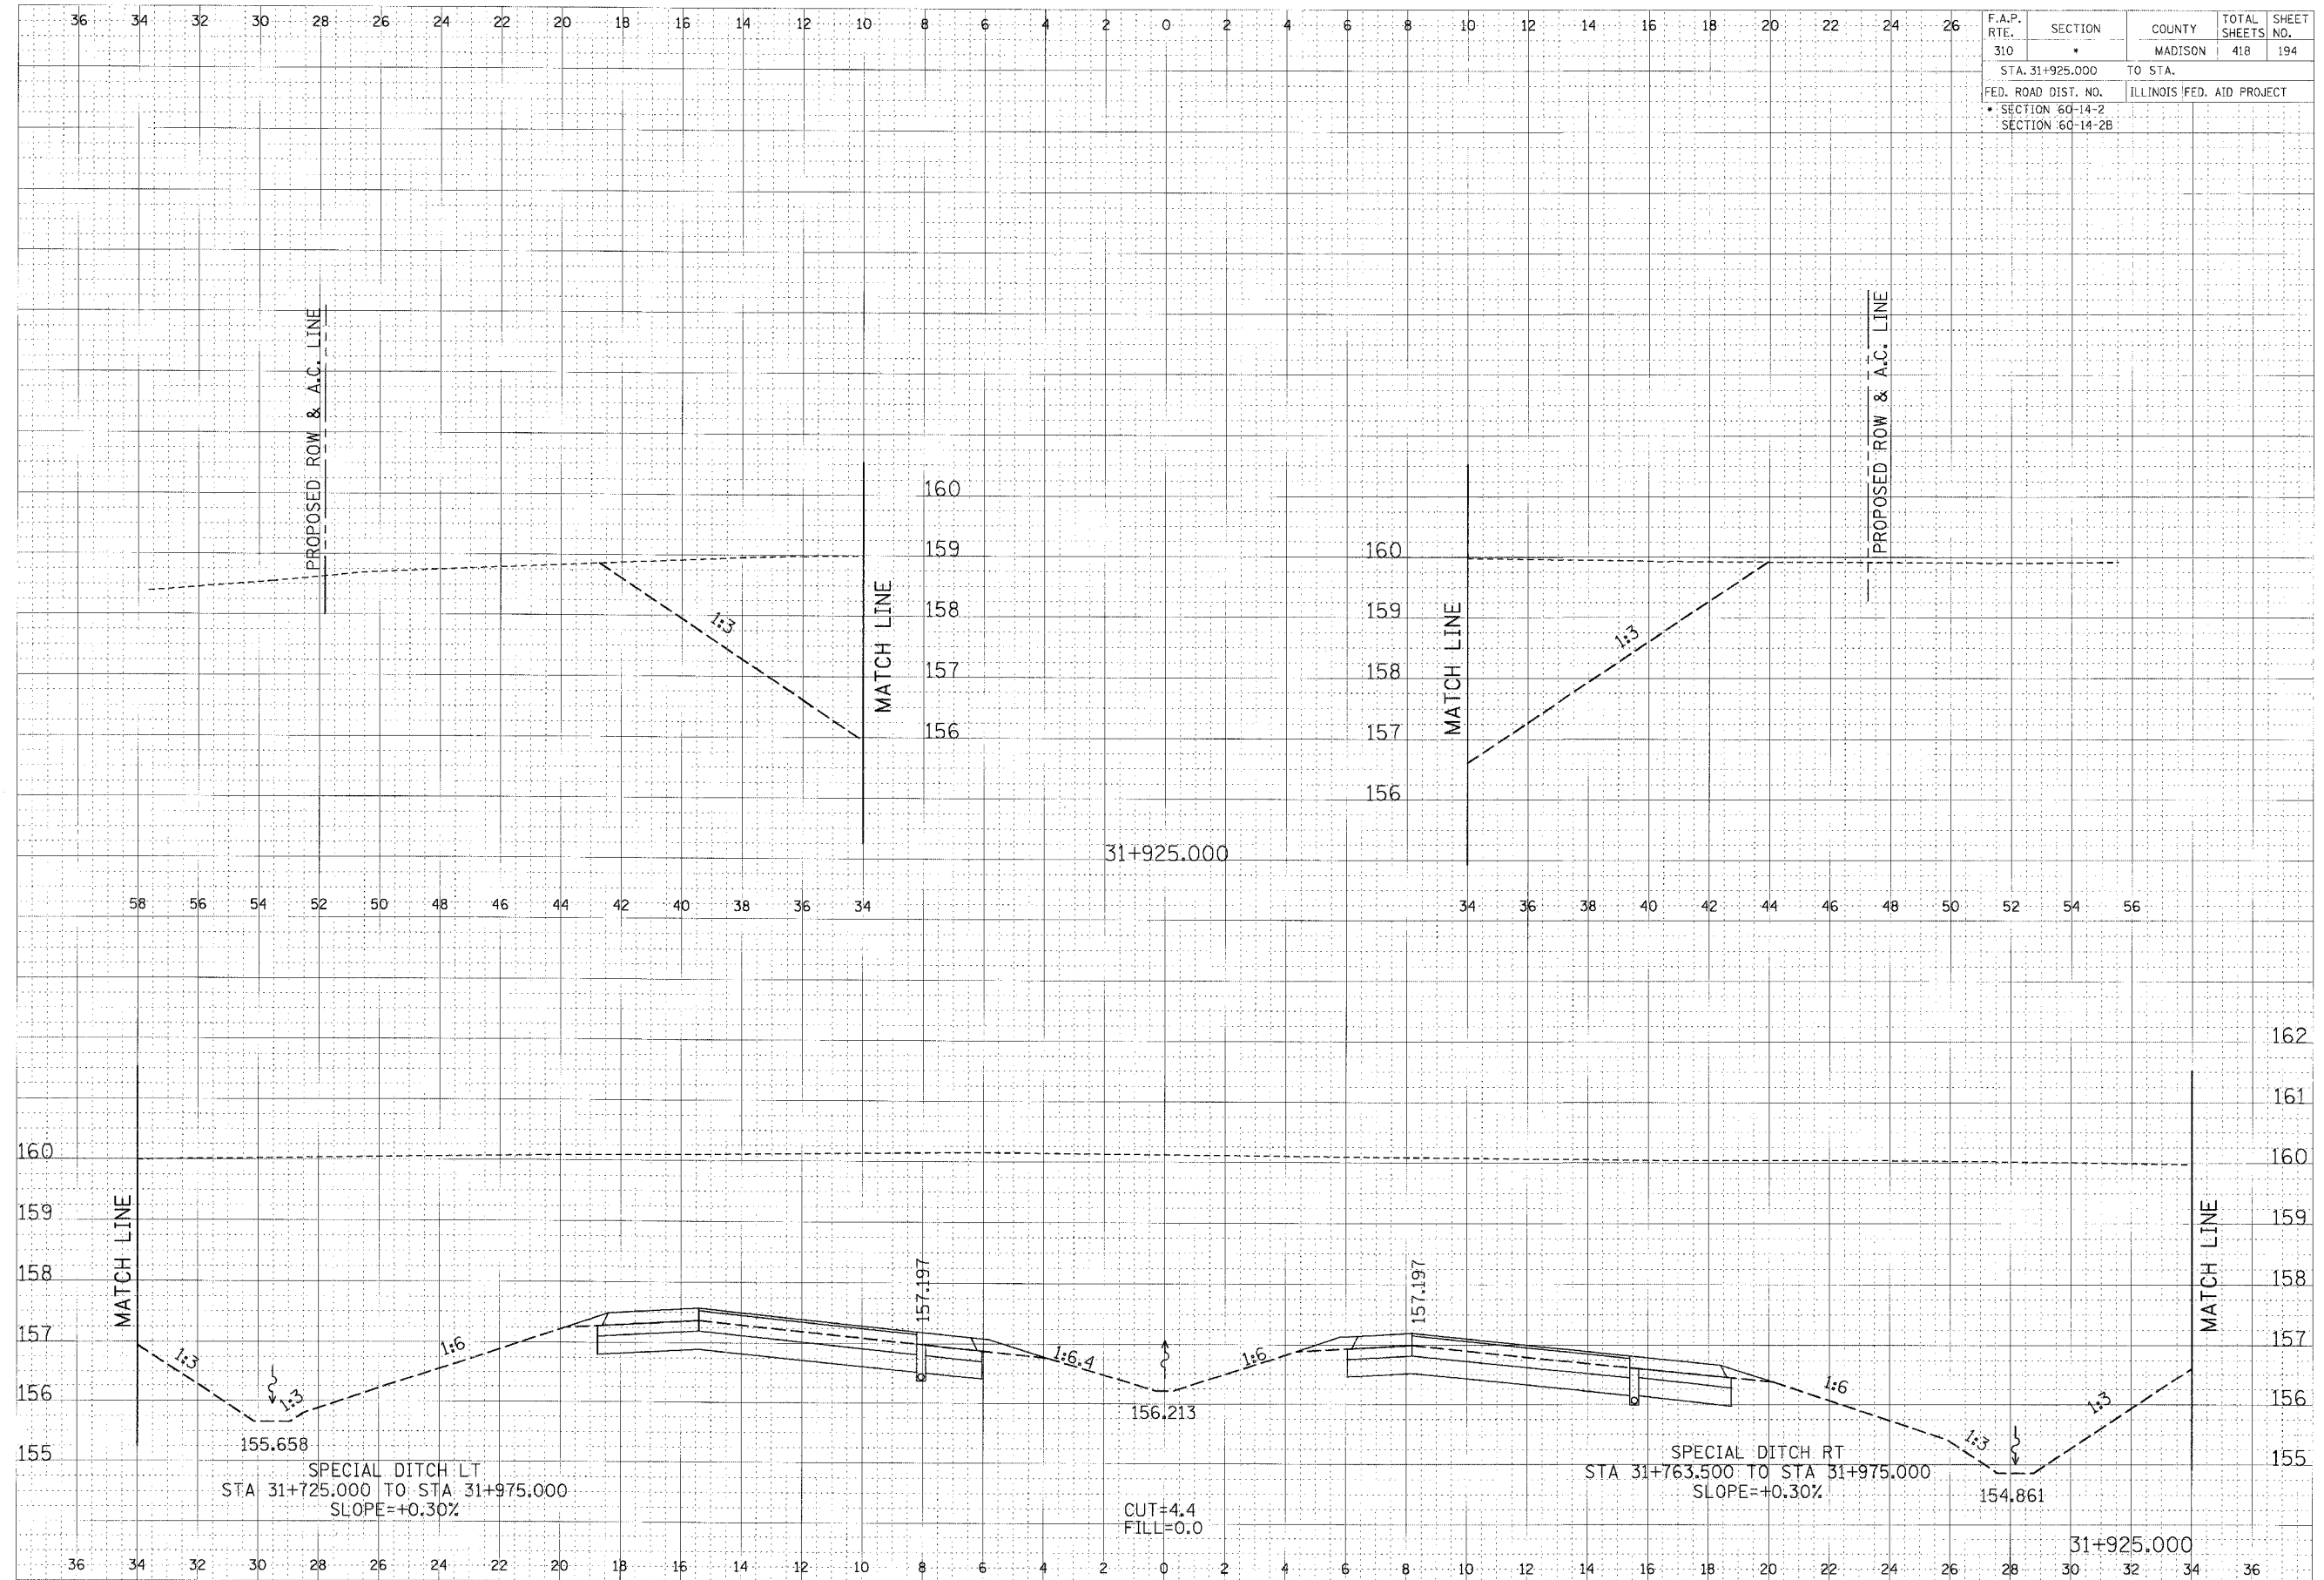

CROSS SECTION, FAP ROUTE 310, STA 31+925.000