


F.A.P. RTE.	SECTION	COUNTY	TOTAL SHEETS	SHEET NO.
310	•	MADISON	418	199
STA. 32+000.000		TO STA.		
FED. ROAD DIST. NO.	ILLINOIS		FED. AID PROJECT	
• SECTION 60-14-2				
SECTION 60-14-2B				

FINISH	BY	DATE
SURVEY		
NOTE BOOK		
NO.		

ORIGINAL	DATE
SURVEY	
NOTE BOOK	
NO.	

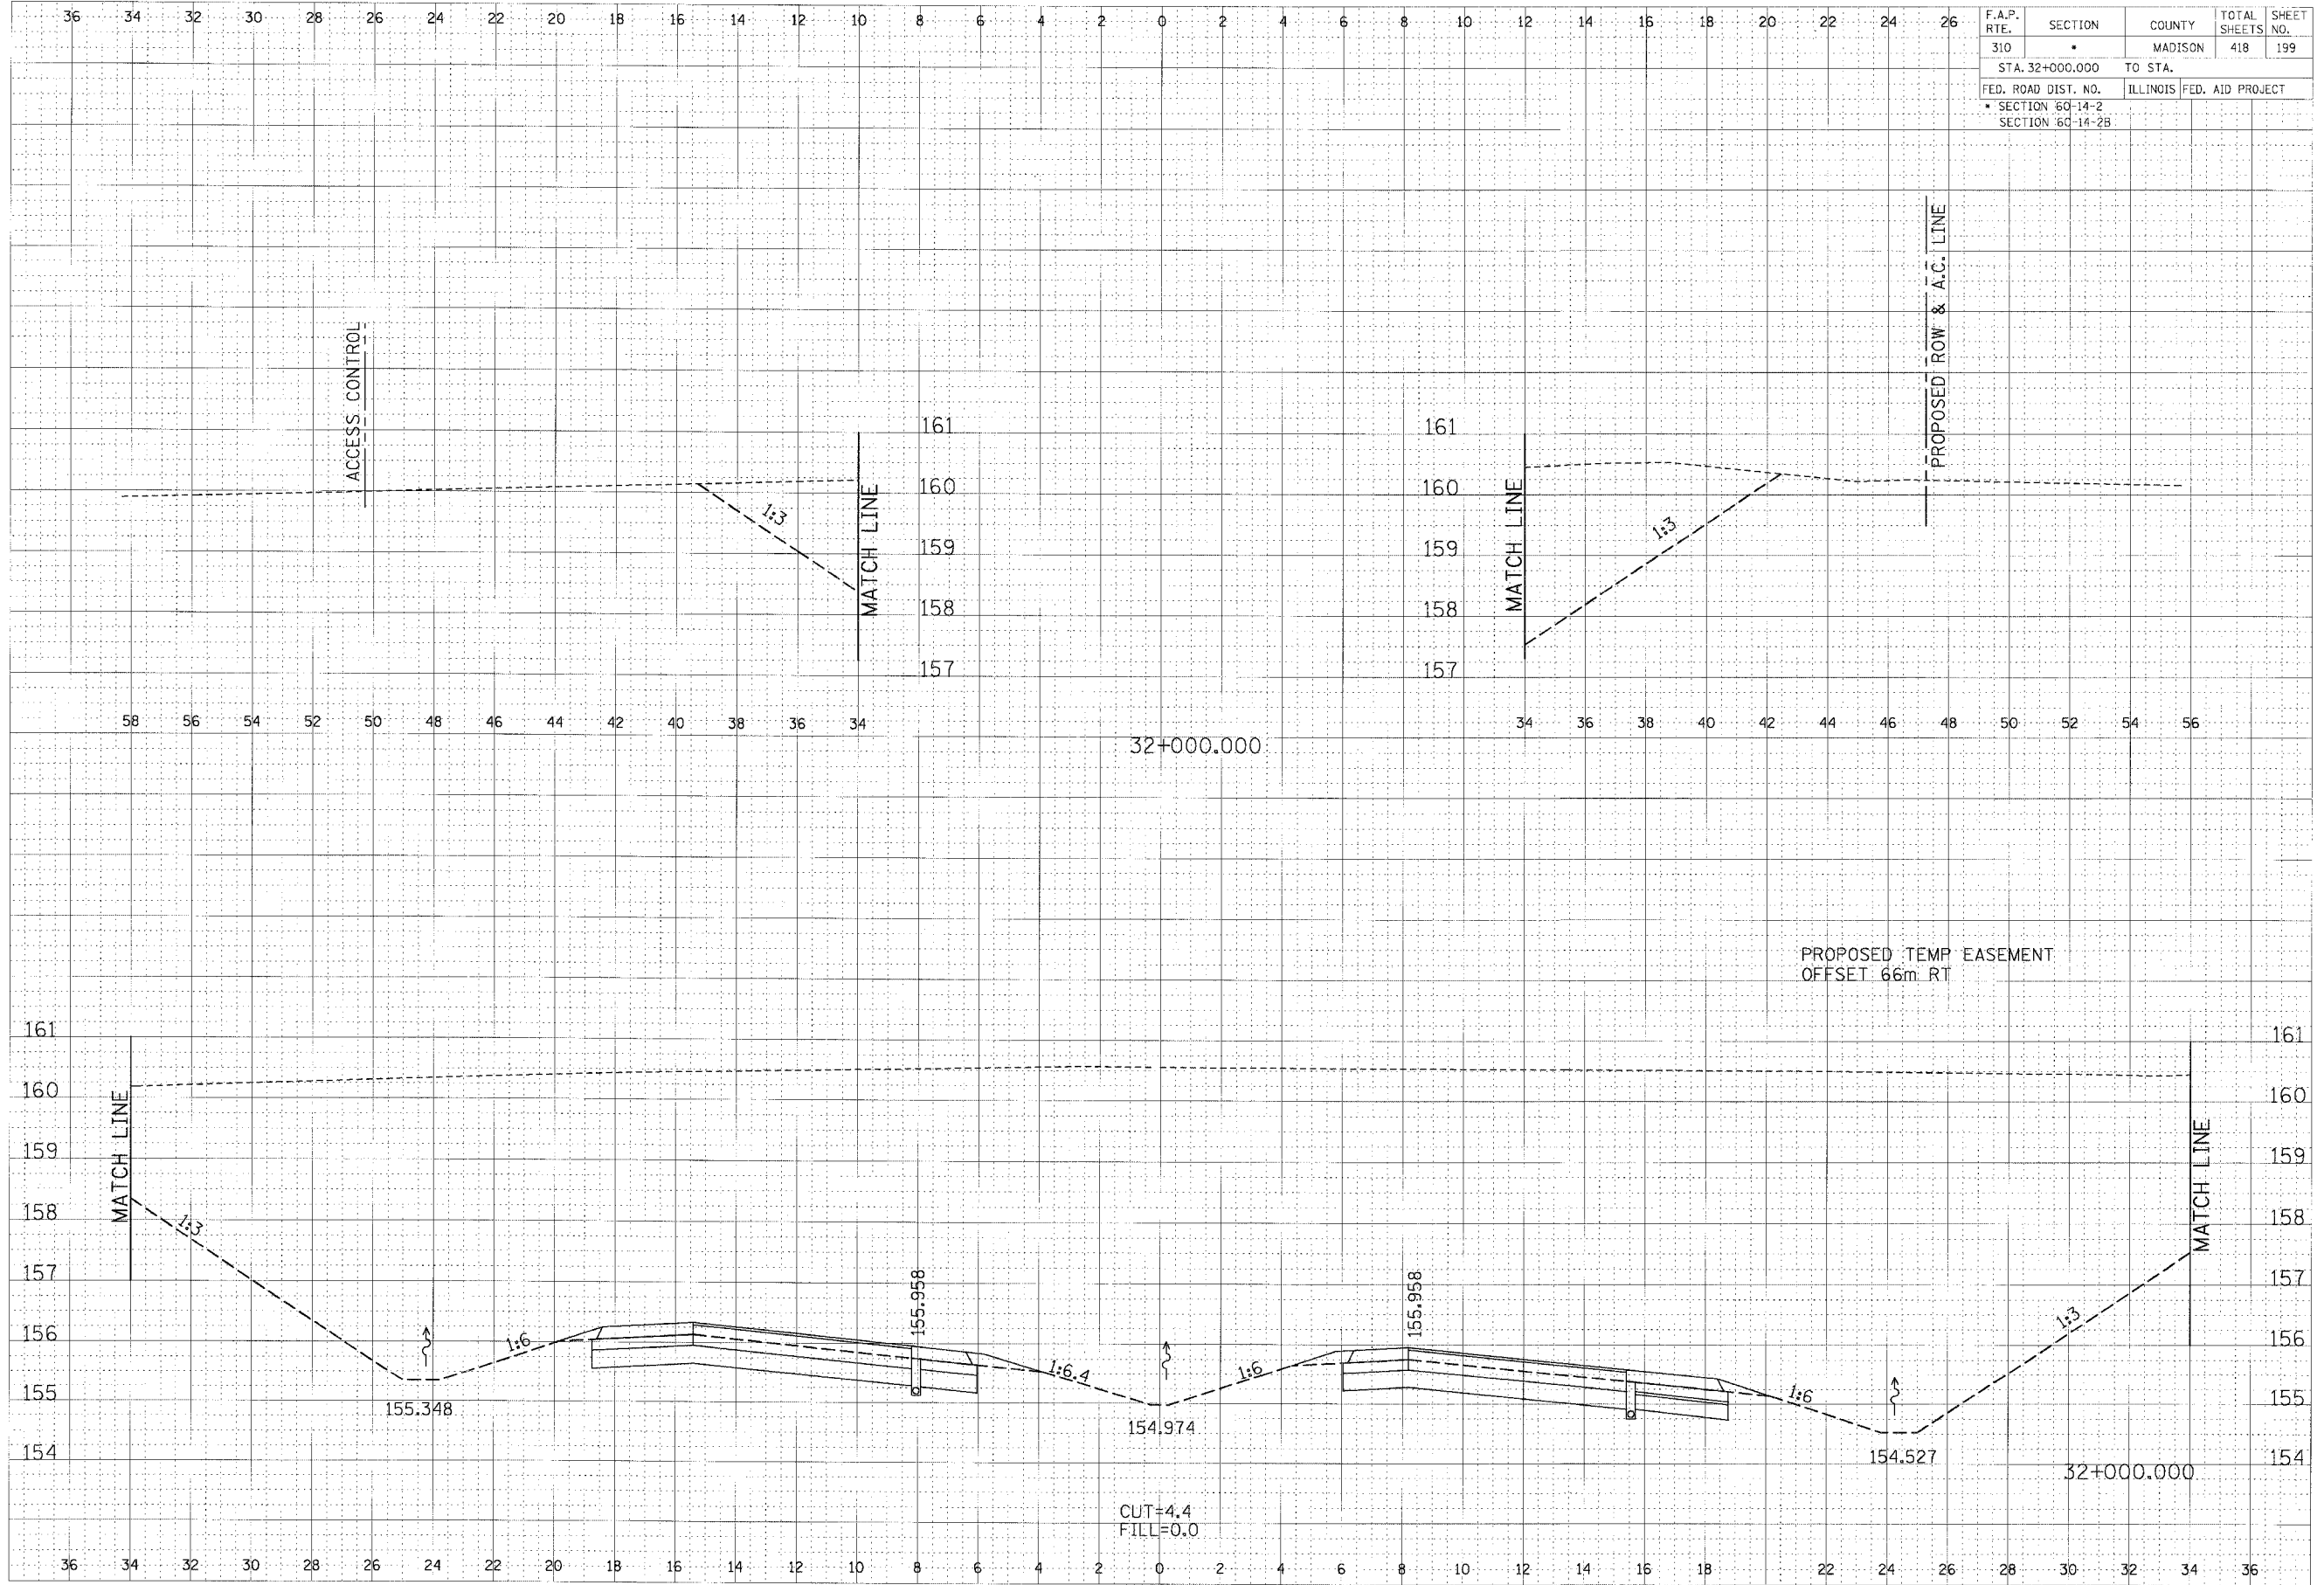

CROSS SECTION, FAP ROUTE 310, STA 32+000.000