


F.A. RTE.	SECTION	COUNTY	TOTAL SHEETS	SHEET NO.
310		Madison	418	395
STA. 9+125.00 TO STA. 9+150.00		ILLINOIS FED. AID PROJECT		
FED. ROAD DIST. NO.		CONTRACT NO. 76986		

SECTIONS 50-14-2 & 60-14-28

FINAL SURVEY	BY	DATE
NOTE BOOK		
NO.		

ORIGINAL SURVEY	DATE
NOTE BOOK	
NO.	

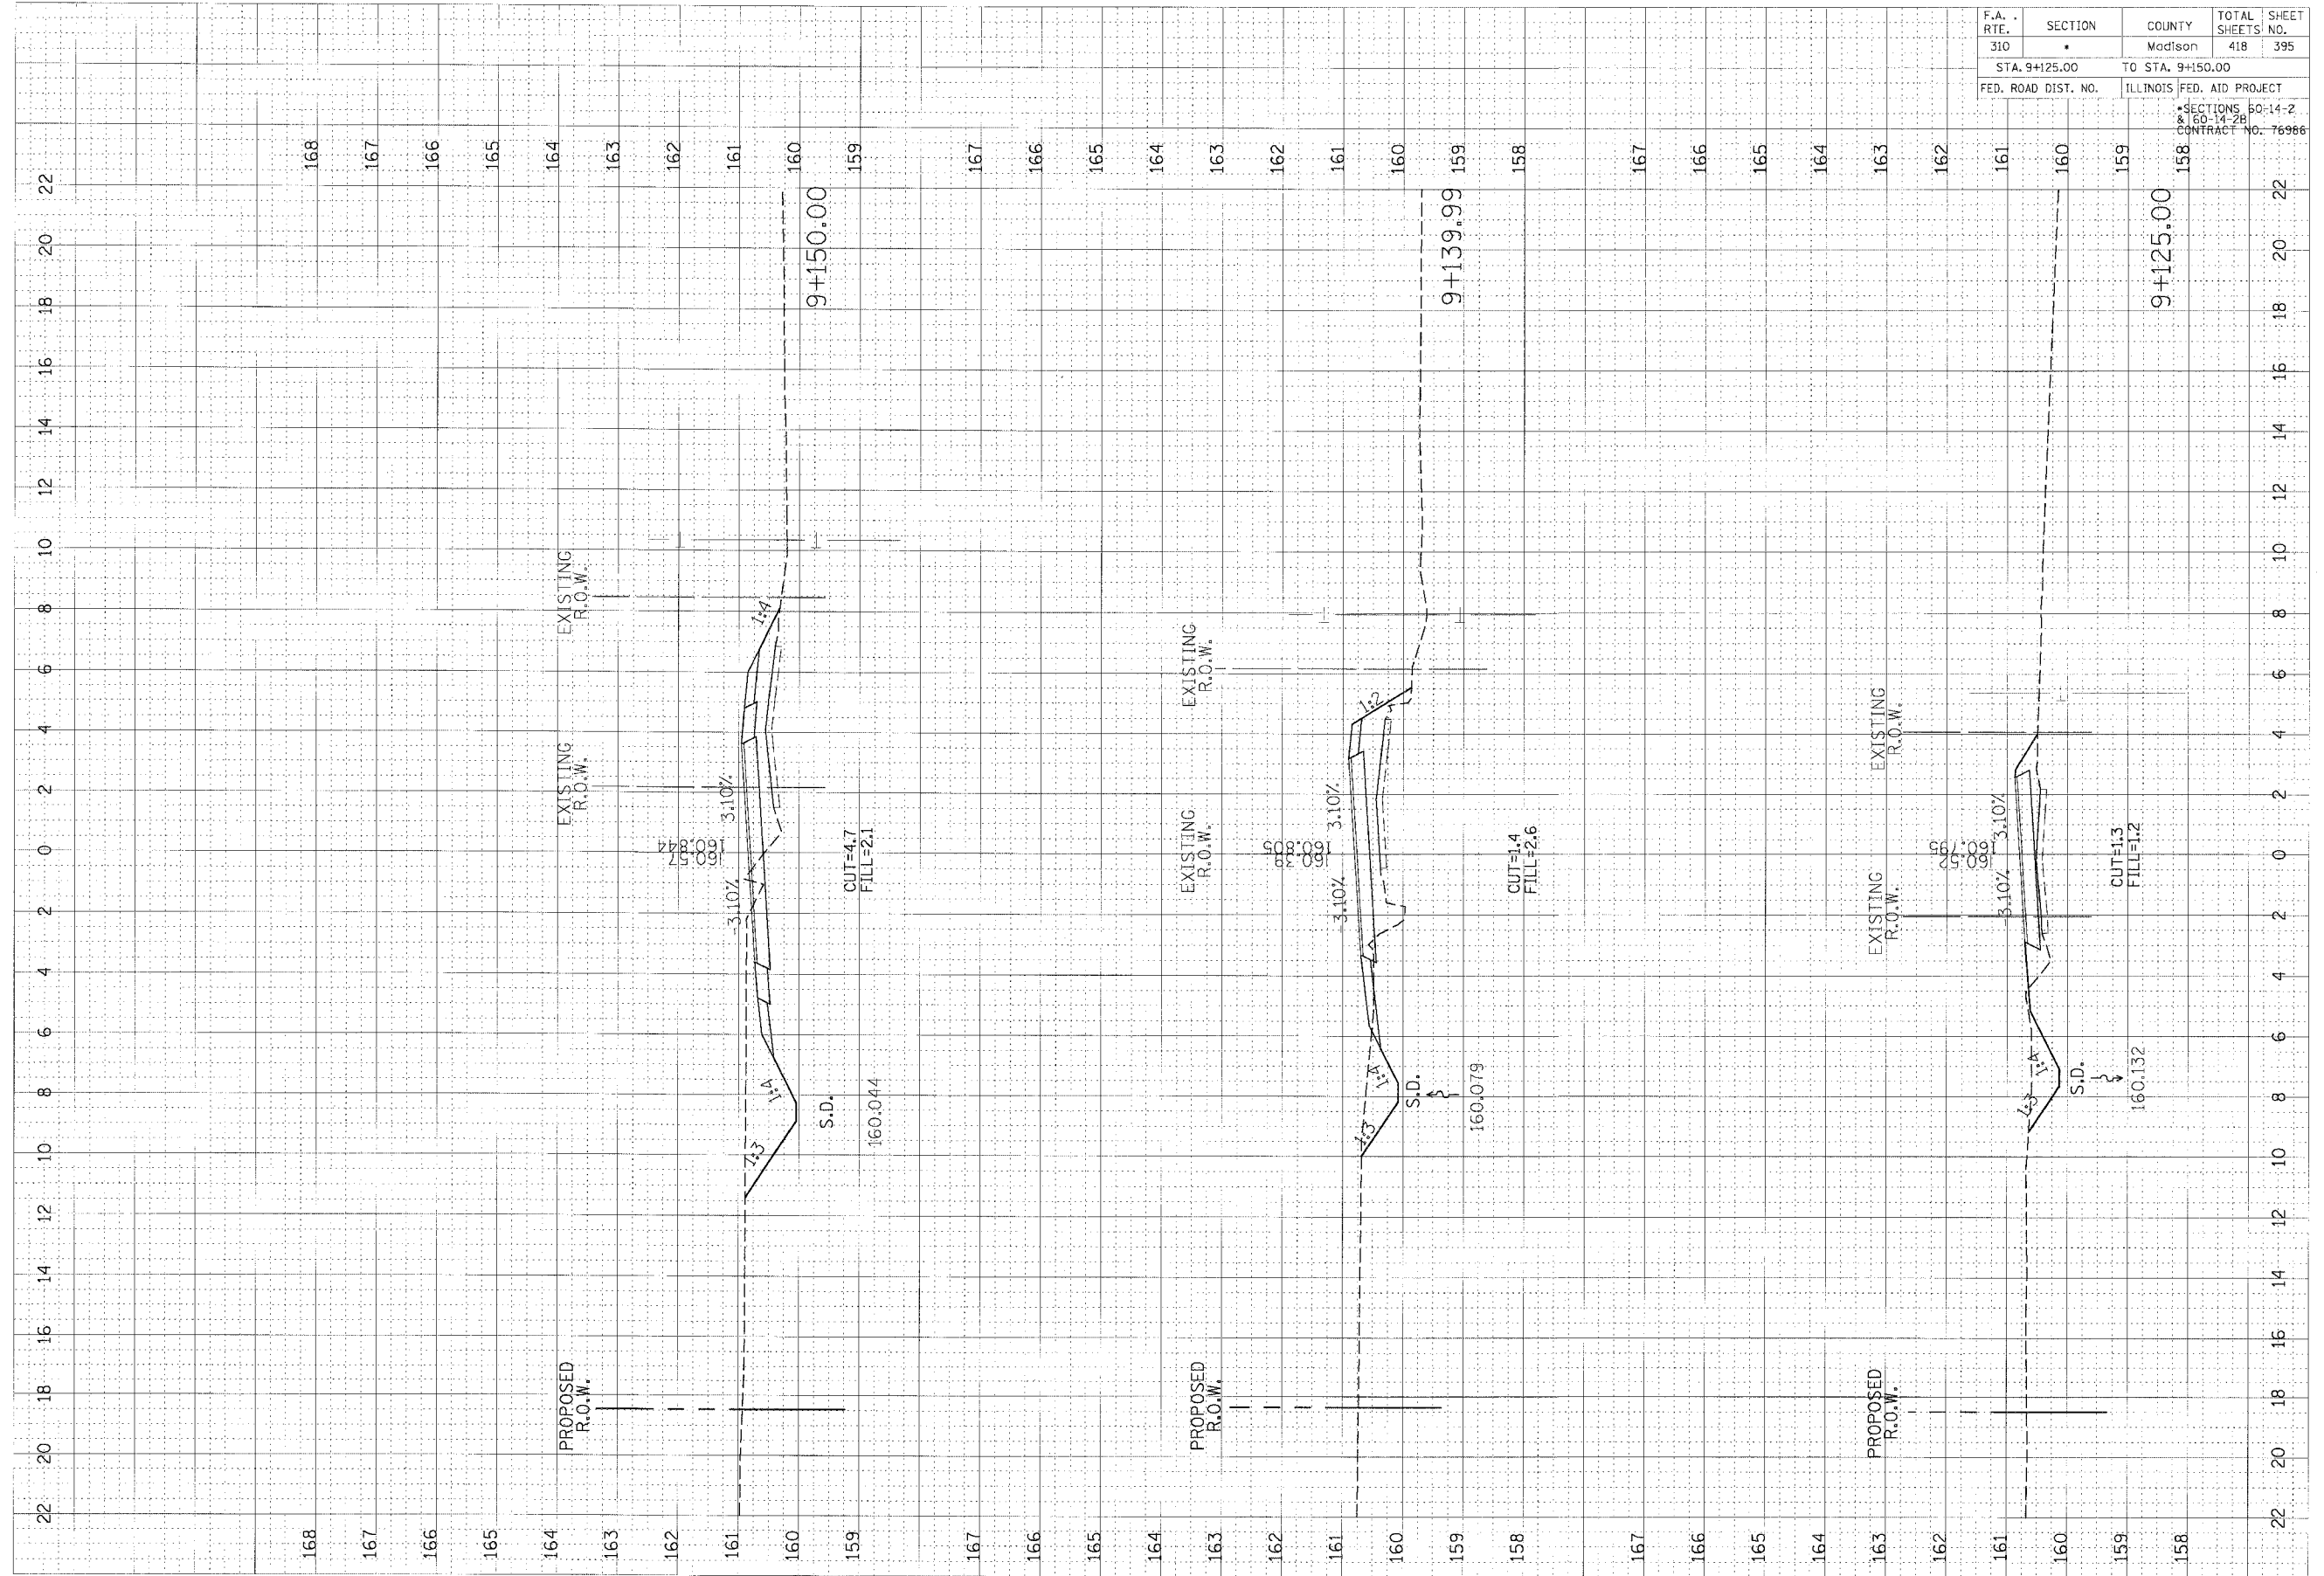

FRONTAGE RD. CROSS SECTIONS STA. 9+125.00 TO STA. 9+150.00