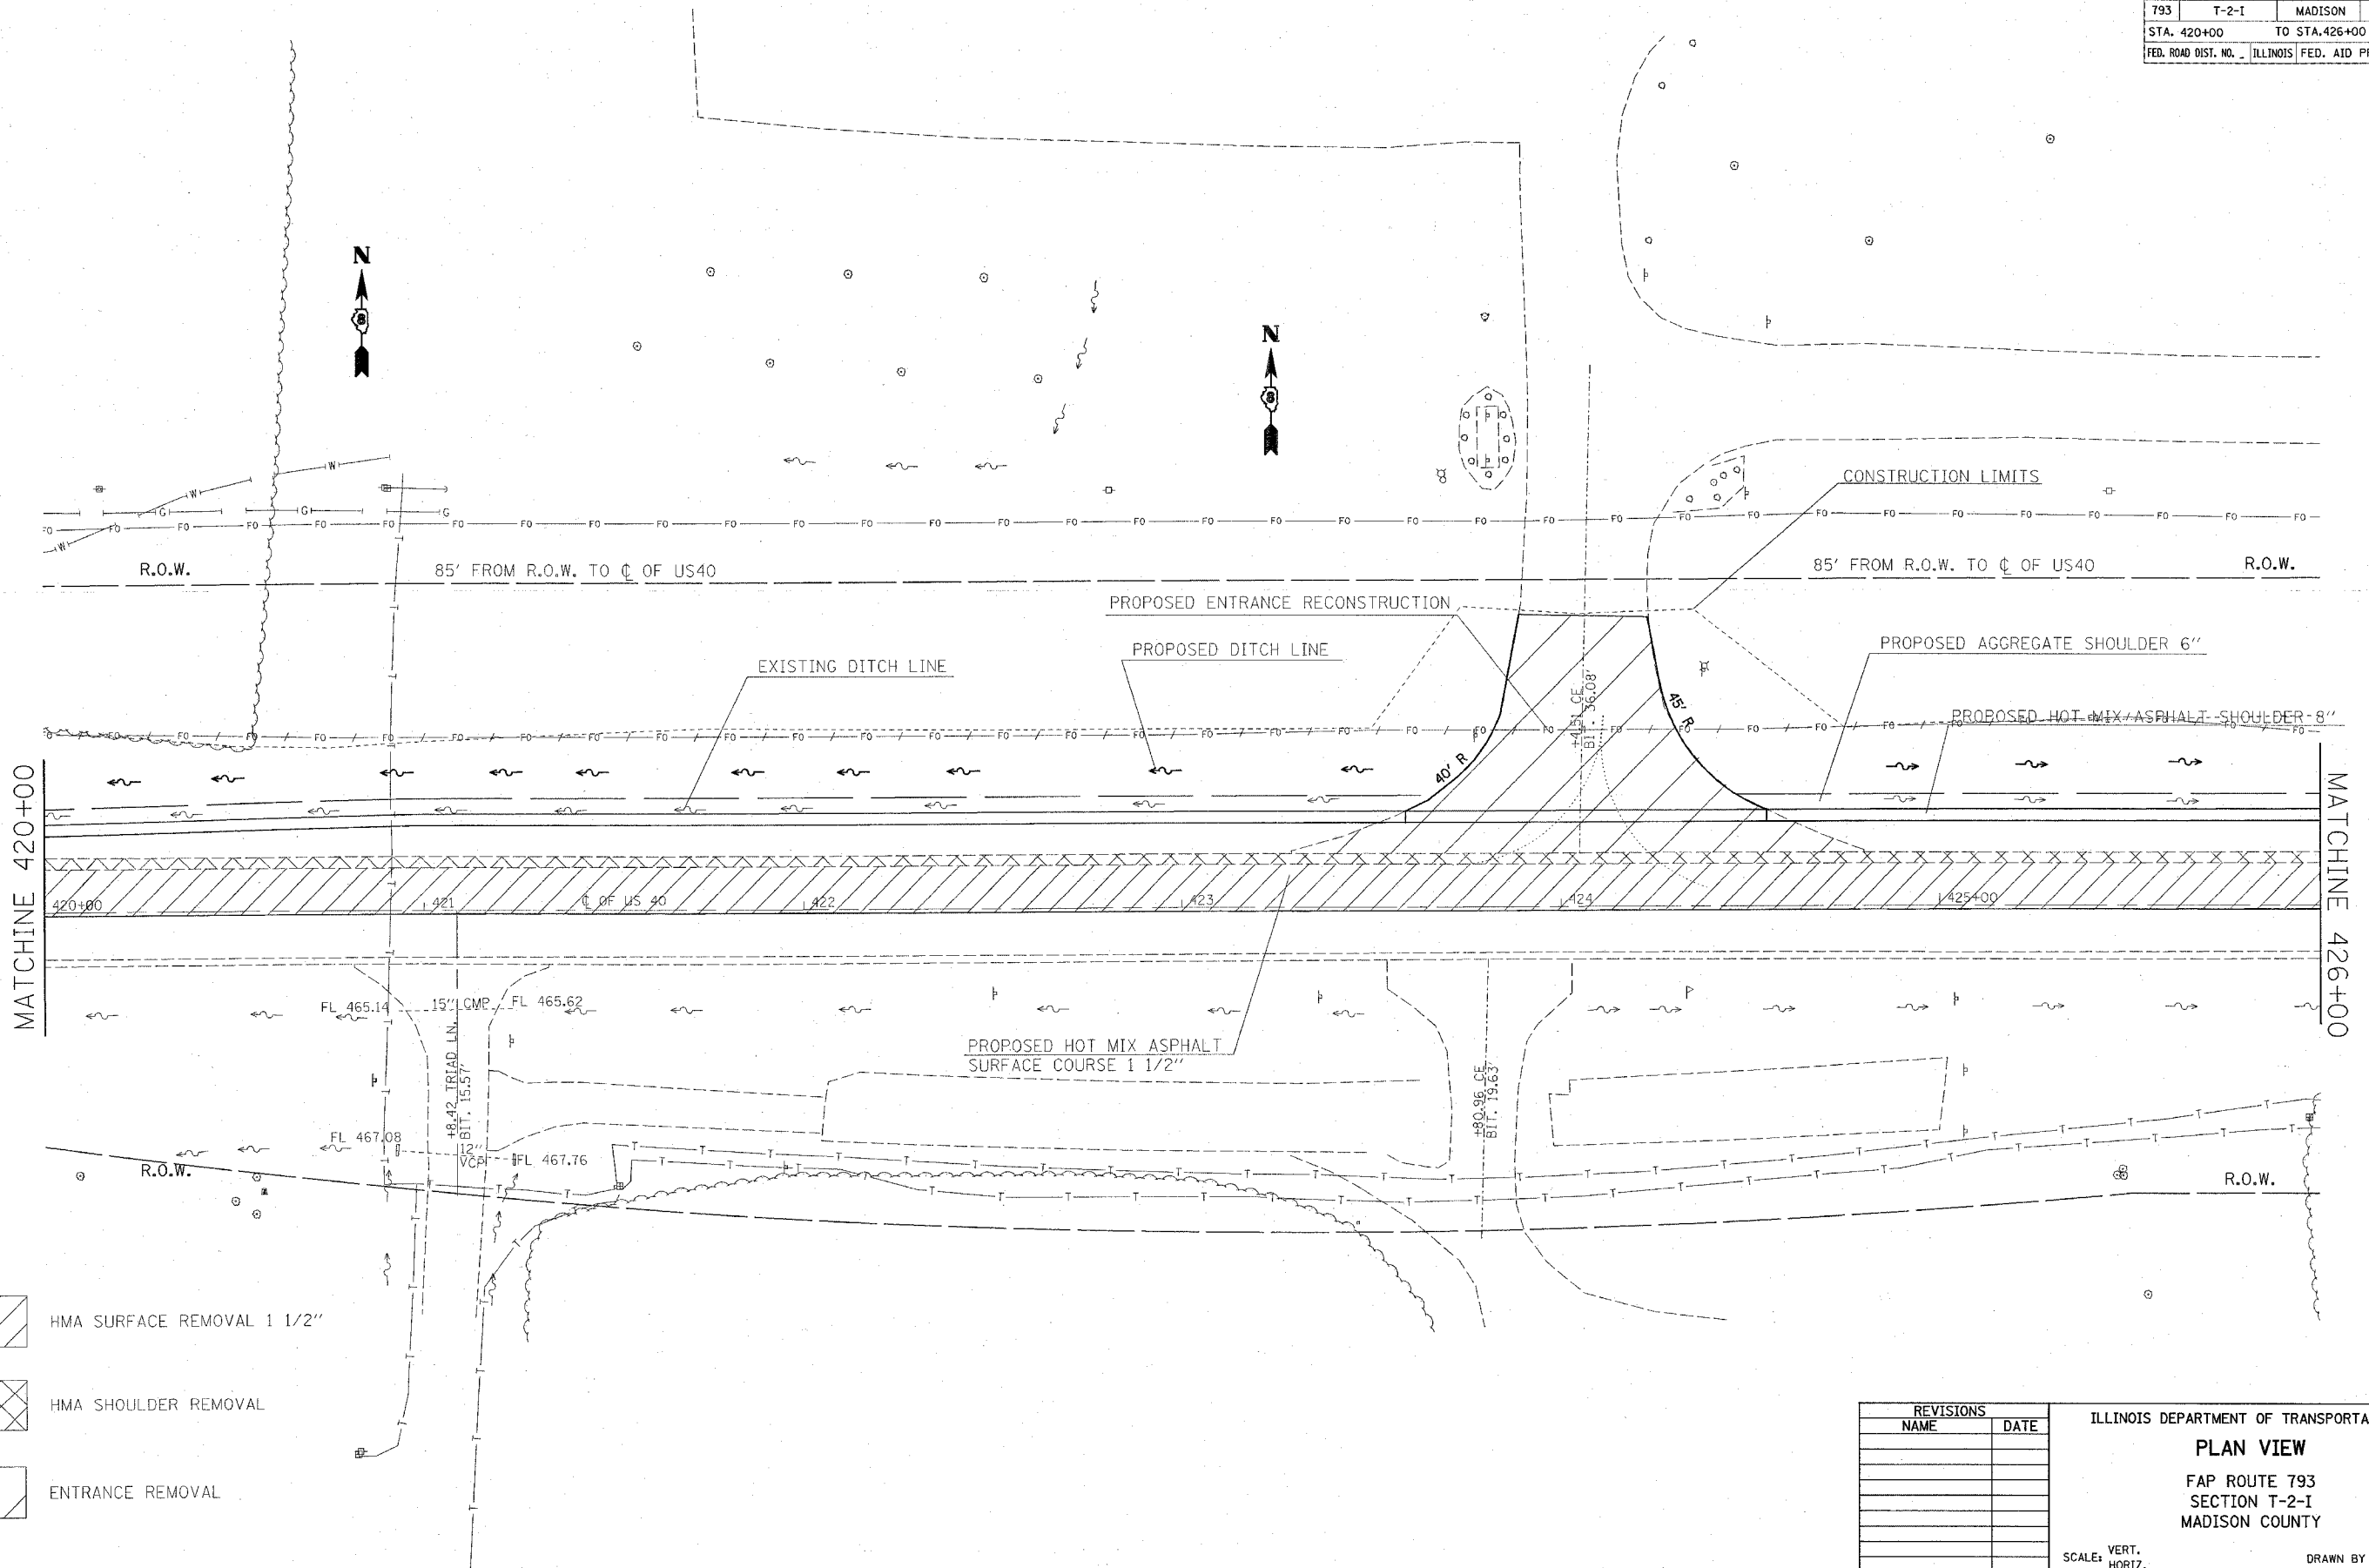
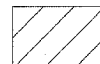

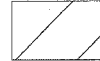


F.A.E. RTE.	SECTION	COUNTY	TOTAL SHEETS	SHEET NO.
793	T-2-1	MADISON	41	8
STA. 420+00		TO STA. 426+00		
FED. ROAD DIST. NO. 1		ILLINOIS FED. AID PROJECT		



-  HMA SURFACE REMOVAL 1 1/2"
-  HMA SHOULDER REMOVAL
-  ENTRANCE REMOVAL

PLOT DATE =
 DATE =
 FILE NO. =
 REFERENCE =

REVISIONS	
NAME	DATE

ILLINOIS DEPARTMENT OF TRANSPORTATION
PLAN VIEW
 FAP ROUTE 793
 SECTION T-2-1
 MADISON COUNTY

SCALE: VERT. _____
 HORIZ. _____

DATE _____ DRAWN BY _____
 CHECKED BY _____