


F.A.P. RTE.	SECTION	COUNTY	TOTAL SHEETS	SHEET NO.
793	T-2-I	MADISON	41	11
STA. _____ TO STA. _____		FED. ROAD DIST. NO. ILLINOIS FED. AID PROJECT		


PLAN	SURVEYED	DATE
NOTED	BY	
FILED		
NOTE BOOK NO.		
ADD FILE NAME		

PROFILE	SURVEYED	DATE
NOTED	BY	
FILED		
NOTE BOOK NO.		
STRUCTURE NOTATIONS		

PLOT DATE * DATE *
 PLOT SCALE * SCALE *
 REFERENCE * REF *

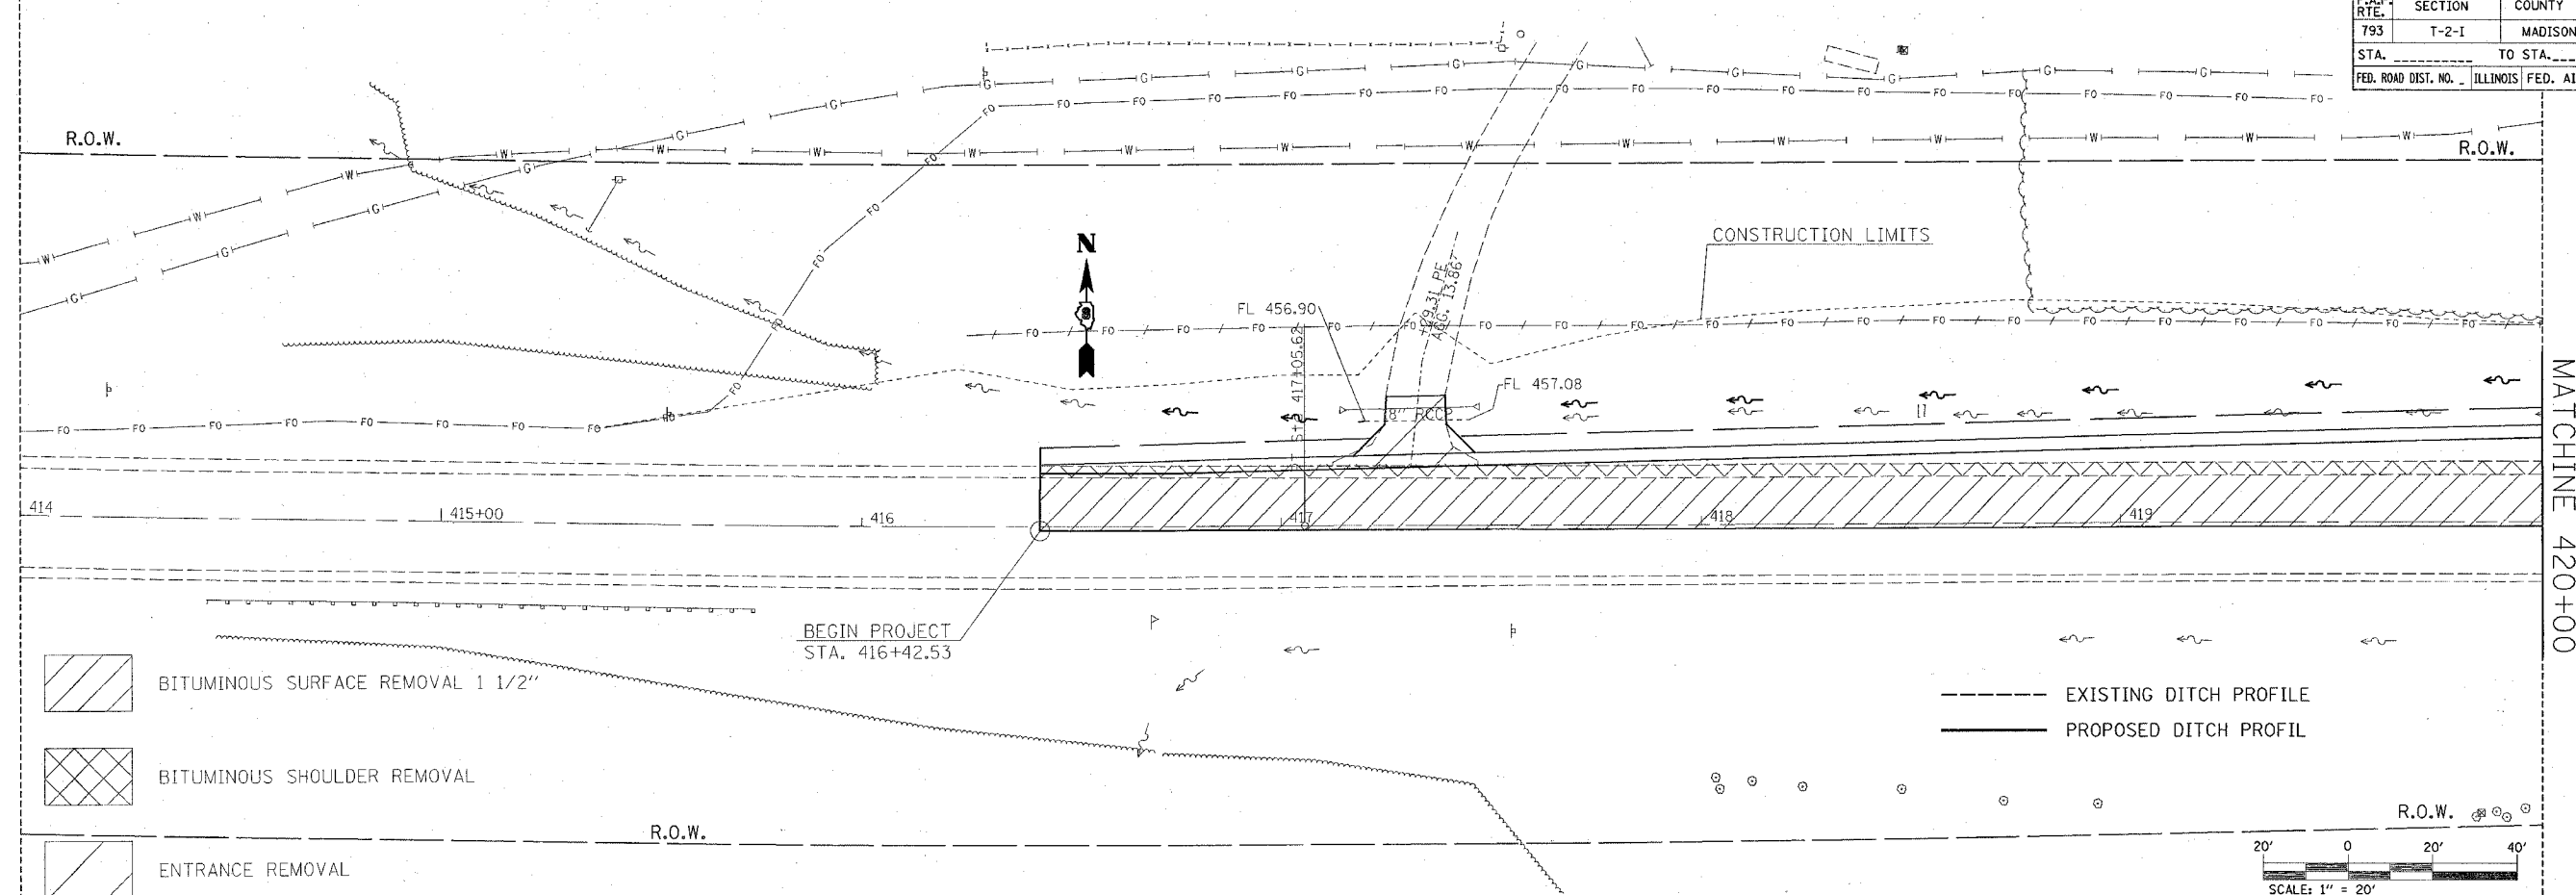

MATCHLINE 420+00

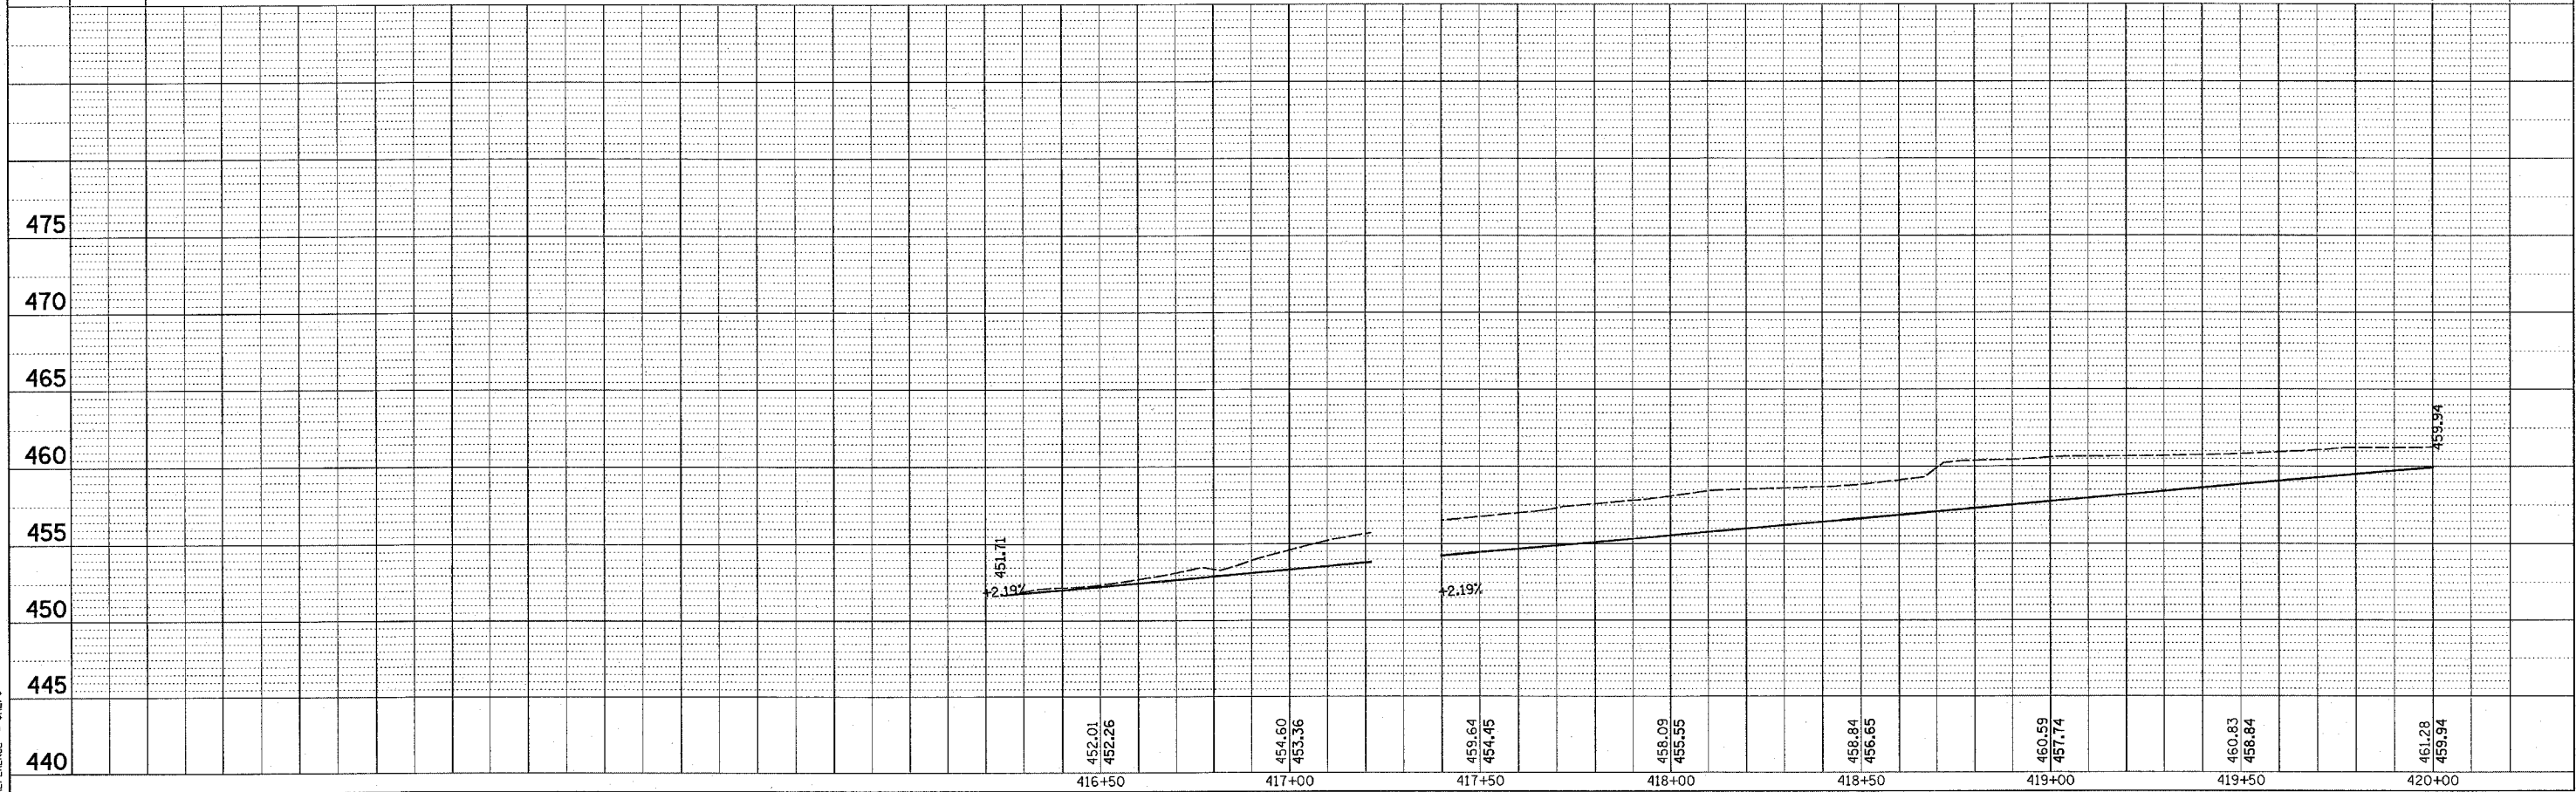

PLAN & PROFILE