


F.A.P. RTE.	SECTION	COUNTY	TOTAL SHEETS	SHEET NO.
793	T-2-1	MADISON	41	15
STA. _____		TO STA. 420+00		
FED. ROAD DIST. NO. _____		ILLINOIS FED. AID PROJECT		

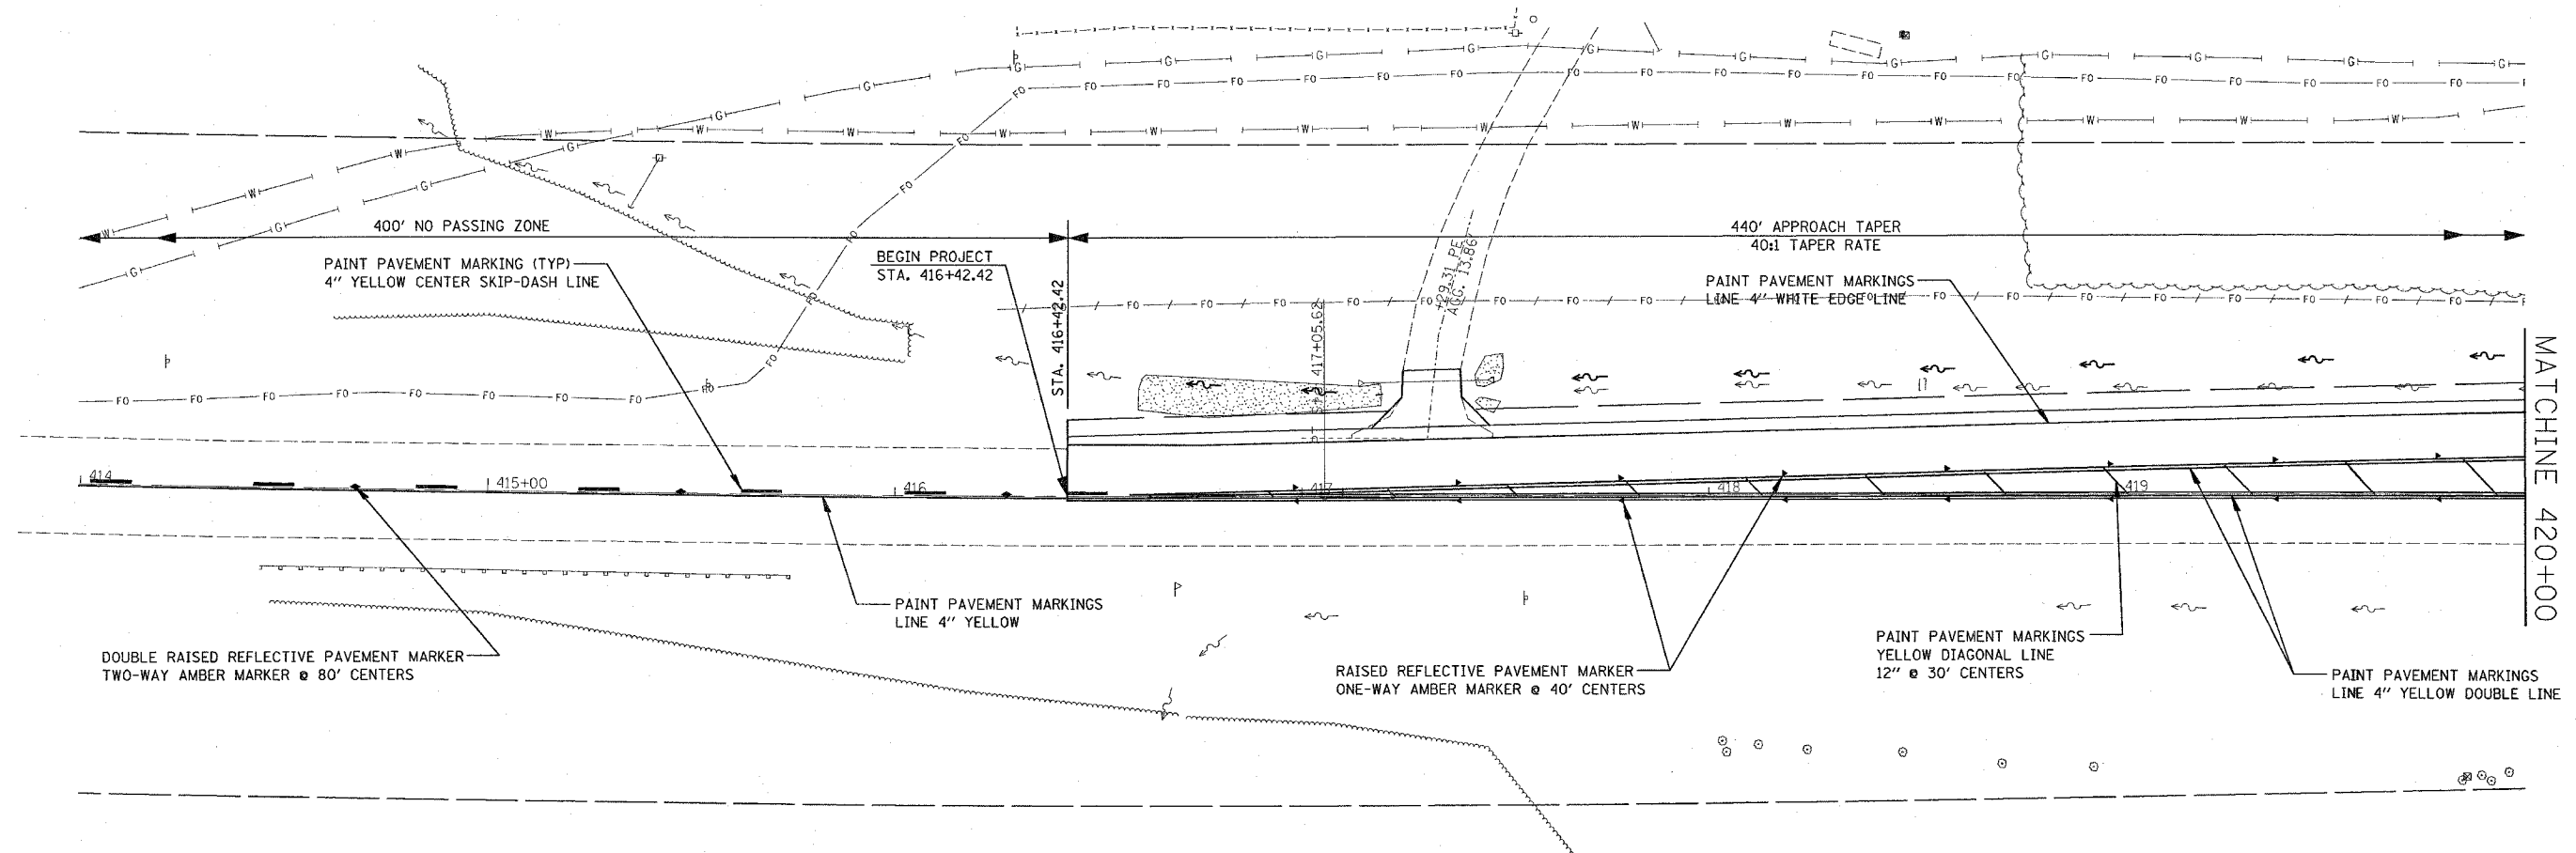

MATCHLINE 420+00

DOUBLE RAISED REFLECTIVE PAVEMENT MARKER
TWO-WAY AMBER MARKER @ 80' CENTERS

PAINT PAVEMENT MARKINGS
LINE 4\"/>

RAISED REFLECTIVE PAVEMENT MARKER
ONE-WAY AMBER MARKER @ 40' CENTERS

PAINT PAVEMENT MARKINGS
YELLOW DIAGONAL LINE
12\"/>

PAINT PAVEMENT MARKINGS
LINE 4\"/>

PLOT DATE = 3/2/2007
 PLOT SCALE = 1/8\"/>

REVISIONS	
NAME	DATE

ILLINOIS DEPARTMENT OF TRANSPORTATION
PAVEMENT MARKING
FAP ROUTE 793 (US 40)
SECTION T-2-1
MADISON COUNTY

SCALE: VERT. _____
HORIZ. _____
DATE _____ DRAWN BY _____
CHECKED BY _____