


F.A.P. RTE.	SECTION	COUNTY	TOTAL SHEETS	SHEET NO.
793	T-2-1	MADISON	41	16
STA. 420+00		TO STA. 426+00		
FED. ROAD DIST. NO. ILLINOIS FED. AID PROJECT				

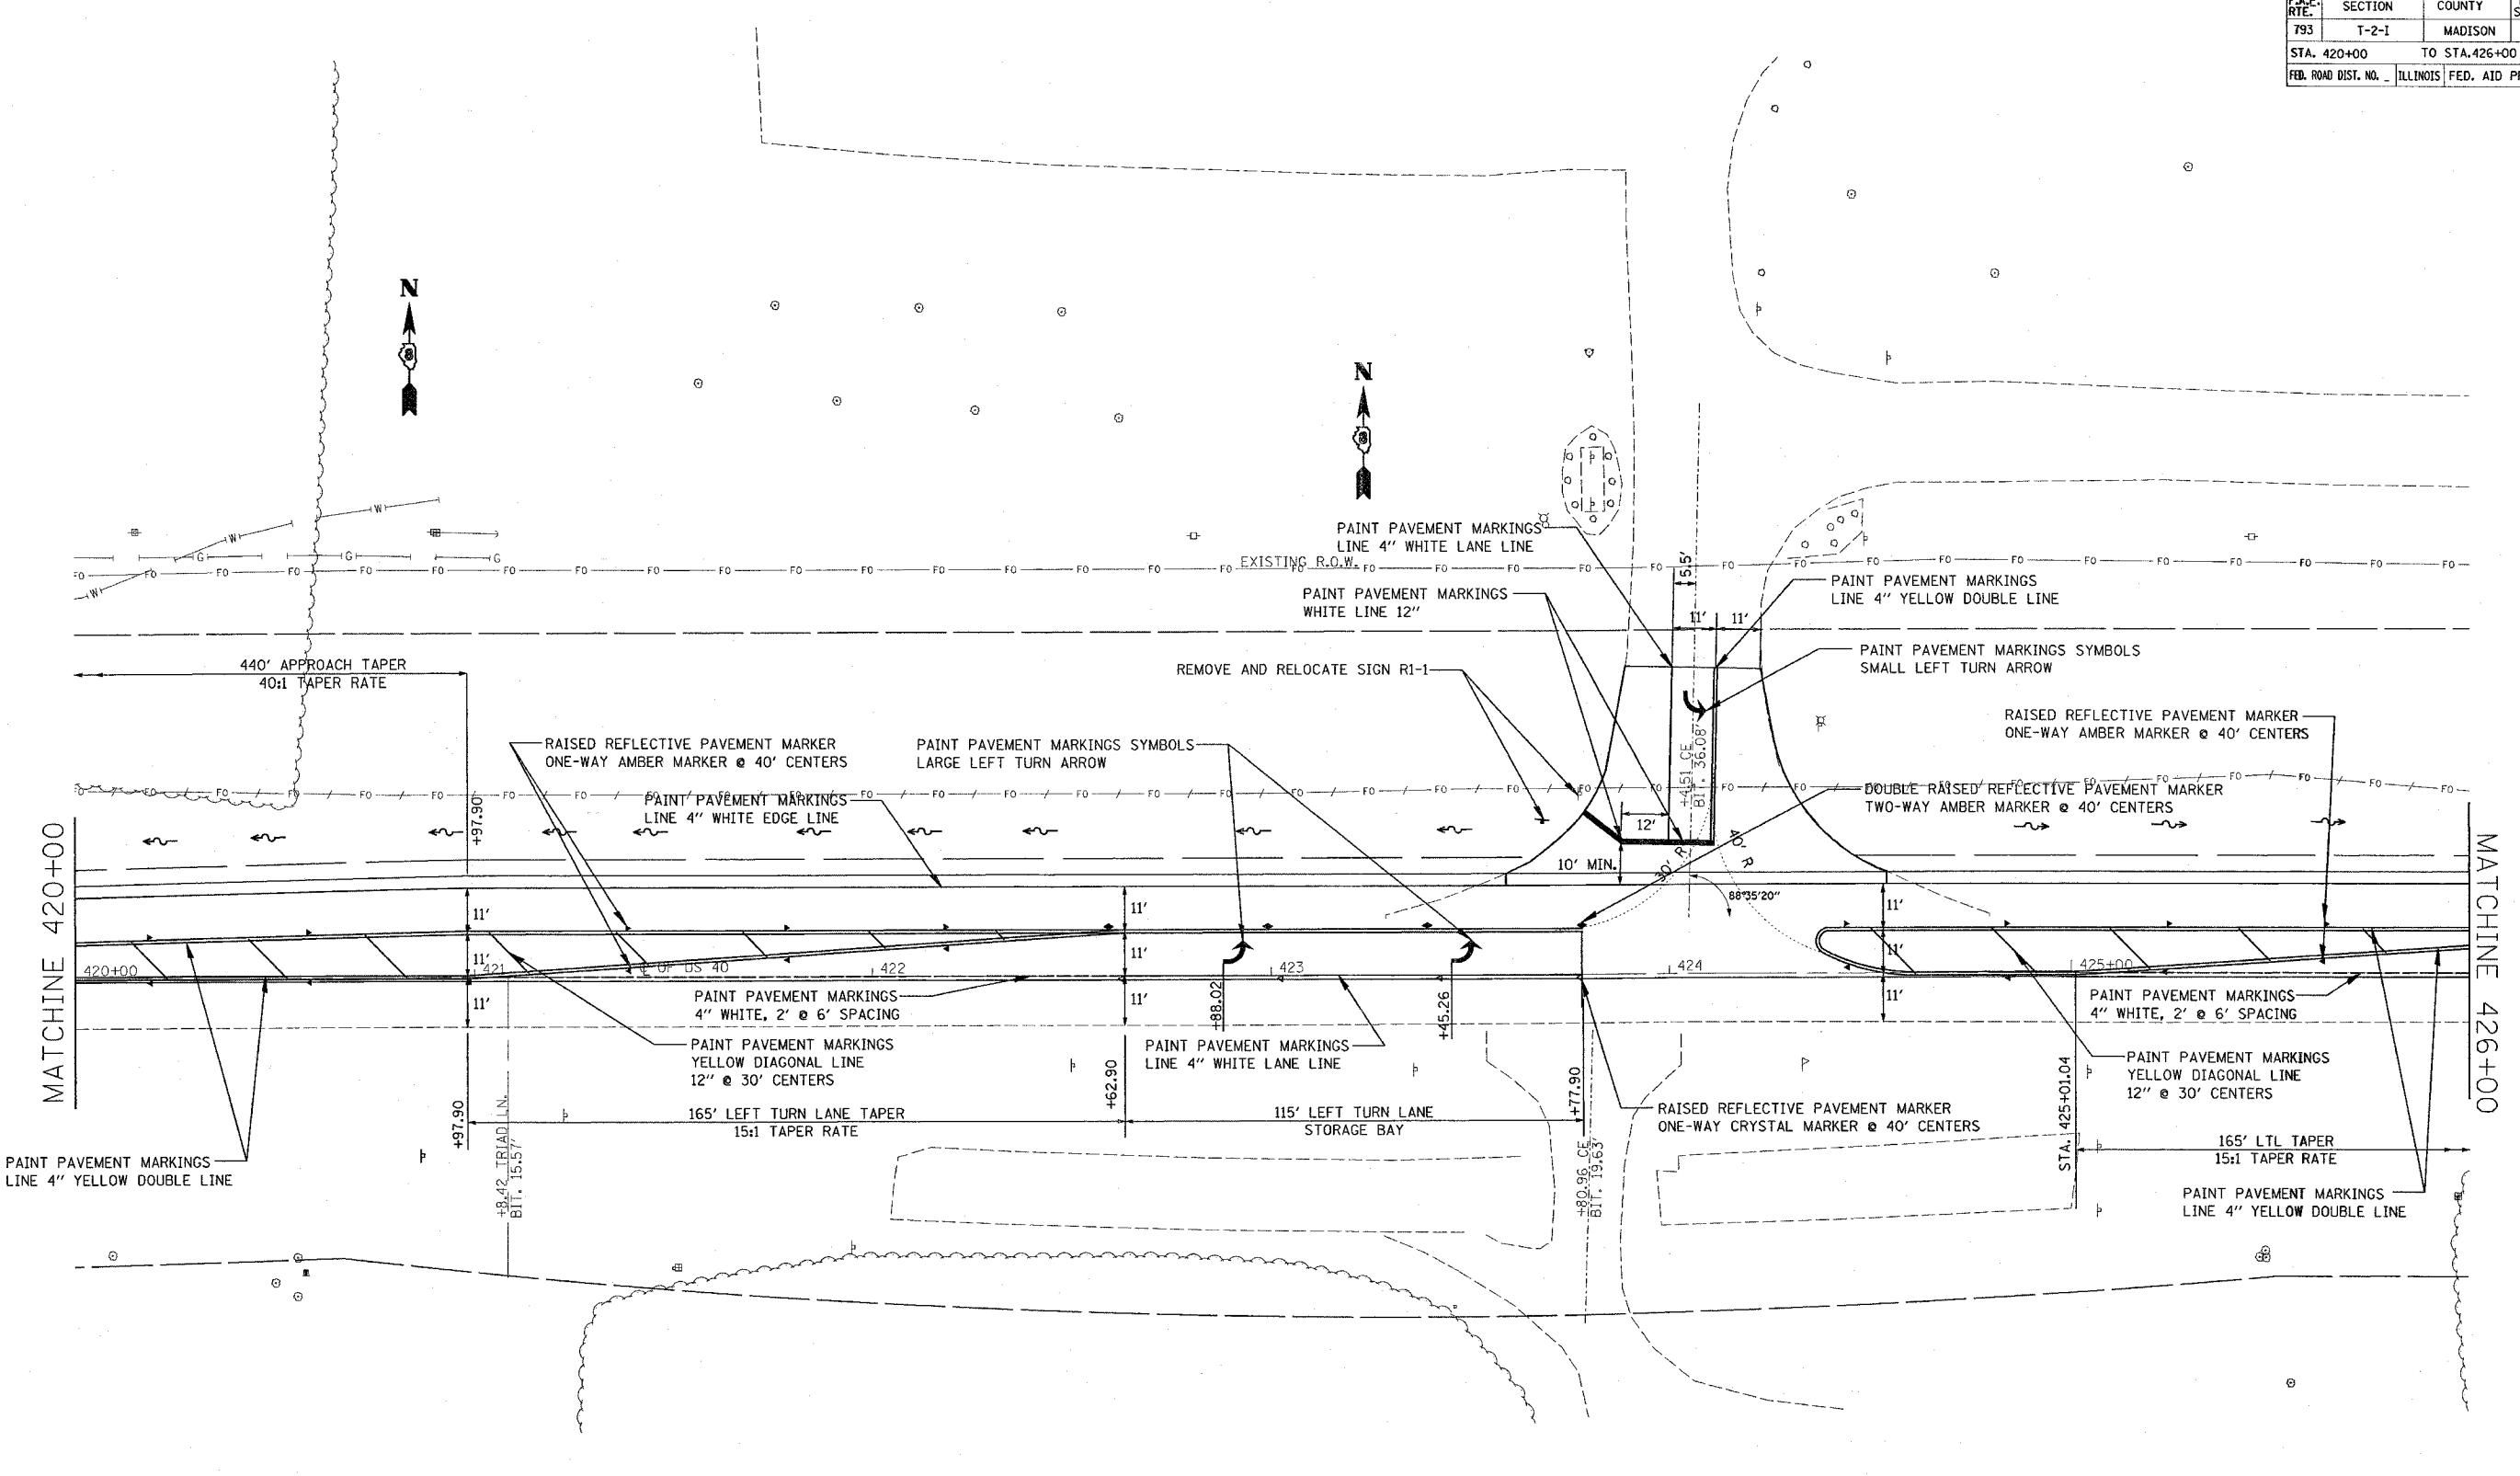

MATCHLINE 420+00

MATCHLINE 426+00

PLOT DATE = 3/2/2007
 PLOT NAME = \\s01\proj\76a27\plan\pkm06786a.dgn
 PLOT SCALE = 24.0000 / IN.
 REFERENCE = #REF#

REVISIONS	
NAME	DATE

ILLINOIS DEPARTMENT OF TRANSPORTATION
PAVEMENT MARKING
 FAP ROUTE 793 (US 40)
 SECTION T-2-1
 MADISON COUNTY
 SCALE: VERT. _____
 DATE _____ HORIZ. _____
 DRAWN BY _____
 CHECKED BY _____