


F.A.P. RTE.	SECTION	COUNTY	TOTAL SHEETS	SHEET NO.
793	T-2-1	MADISON	41	24
STA. 418+25.00		TO STA. 418+75.00		
FED. ROAD DIST. NO. ILLINOIS FED. AID PROJECT				

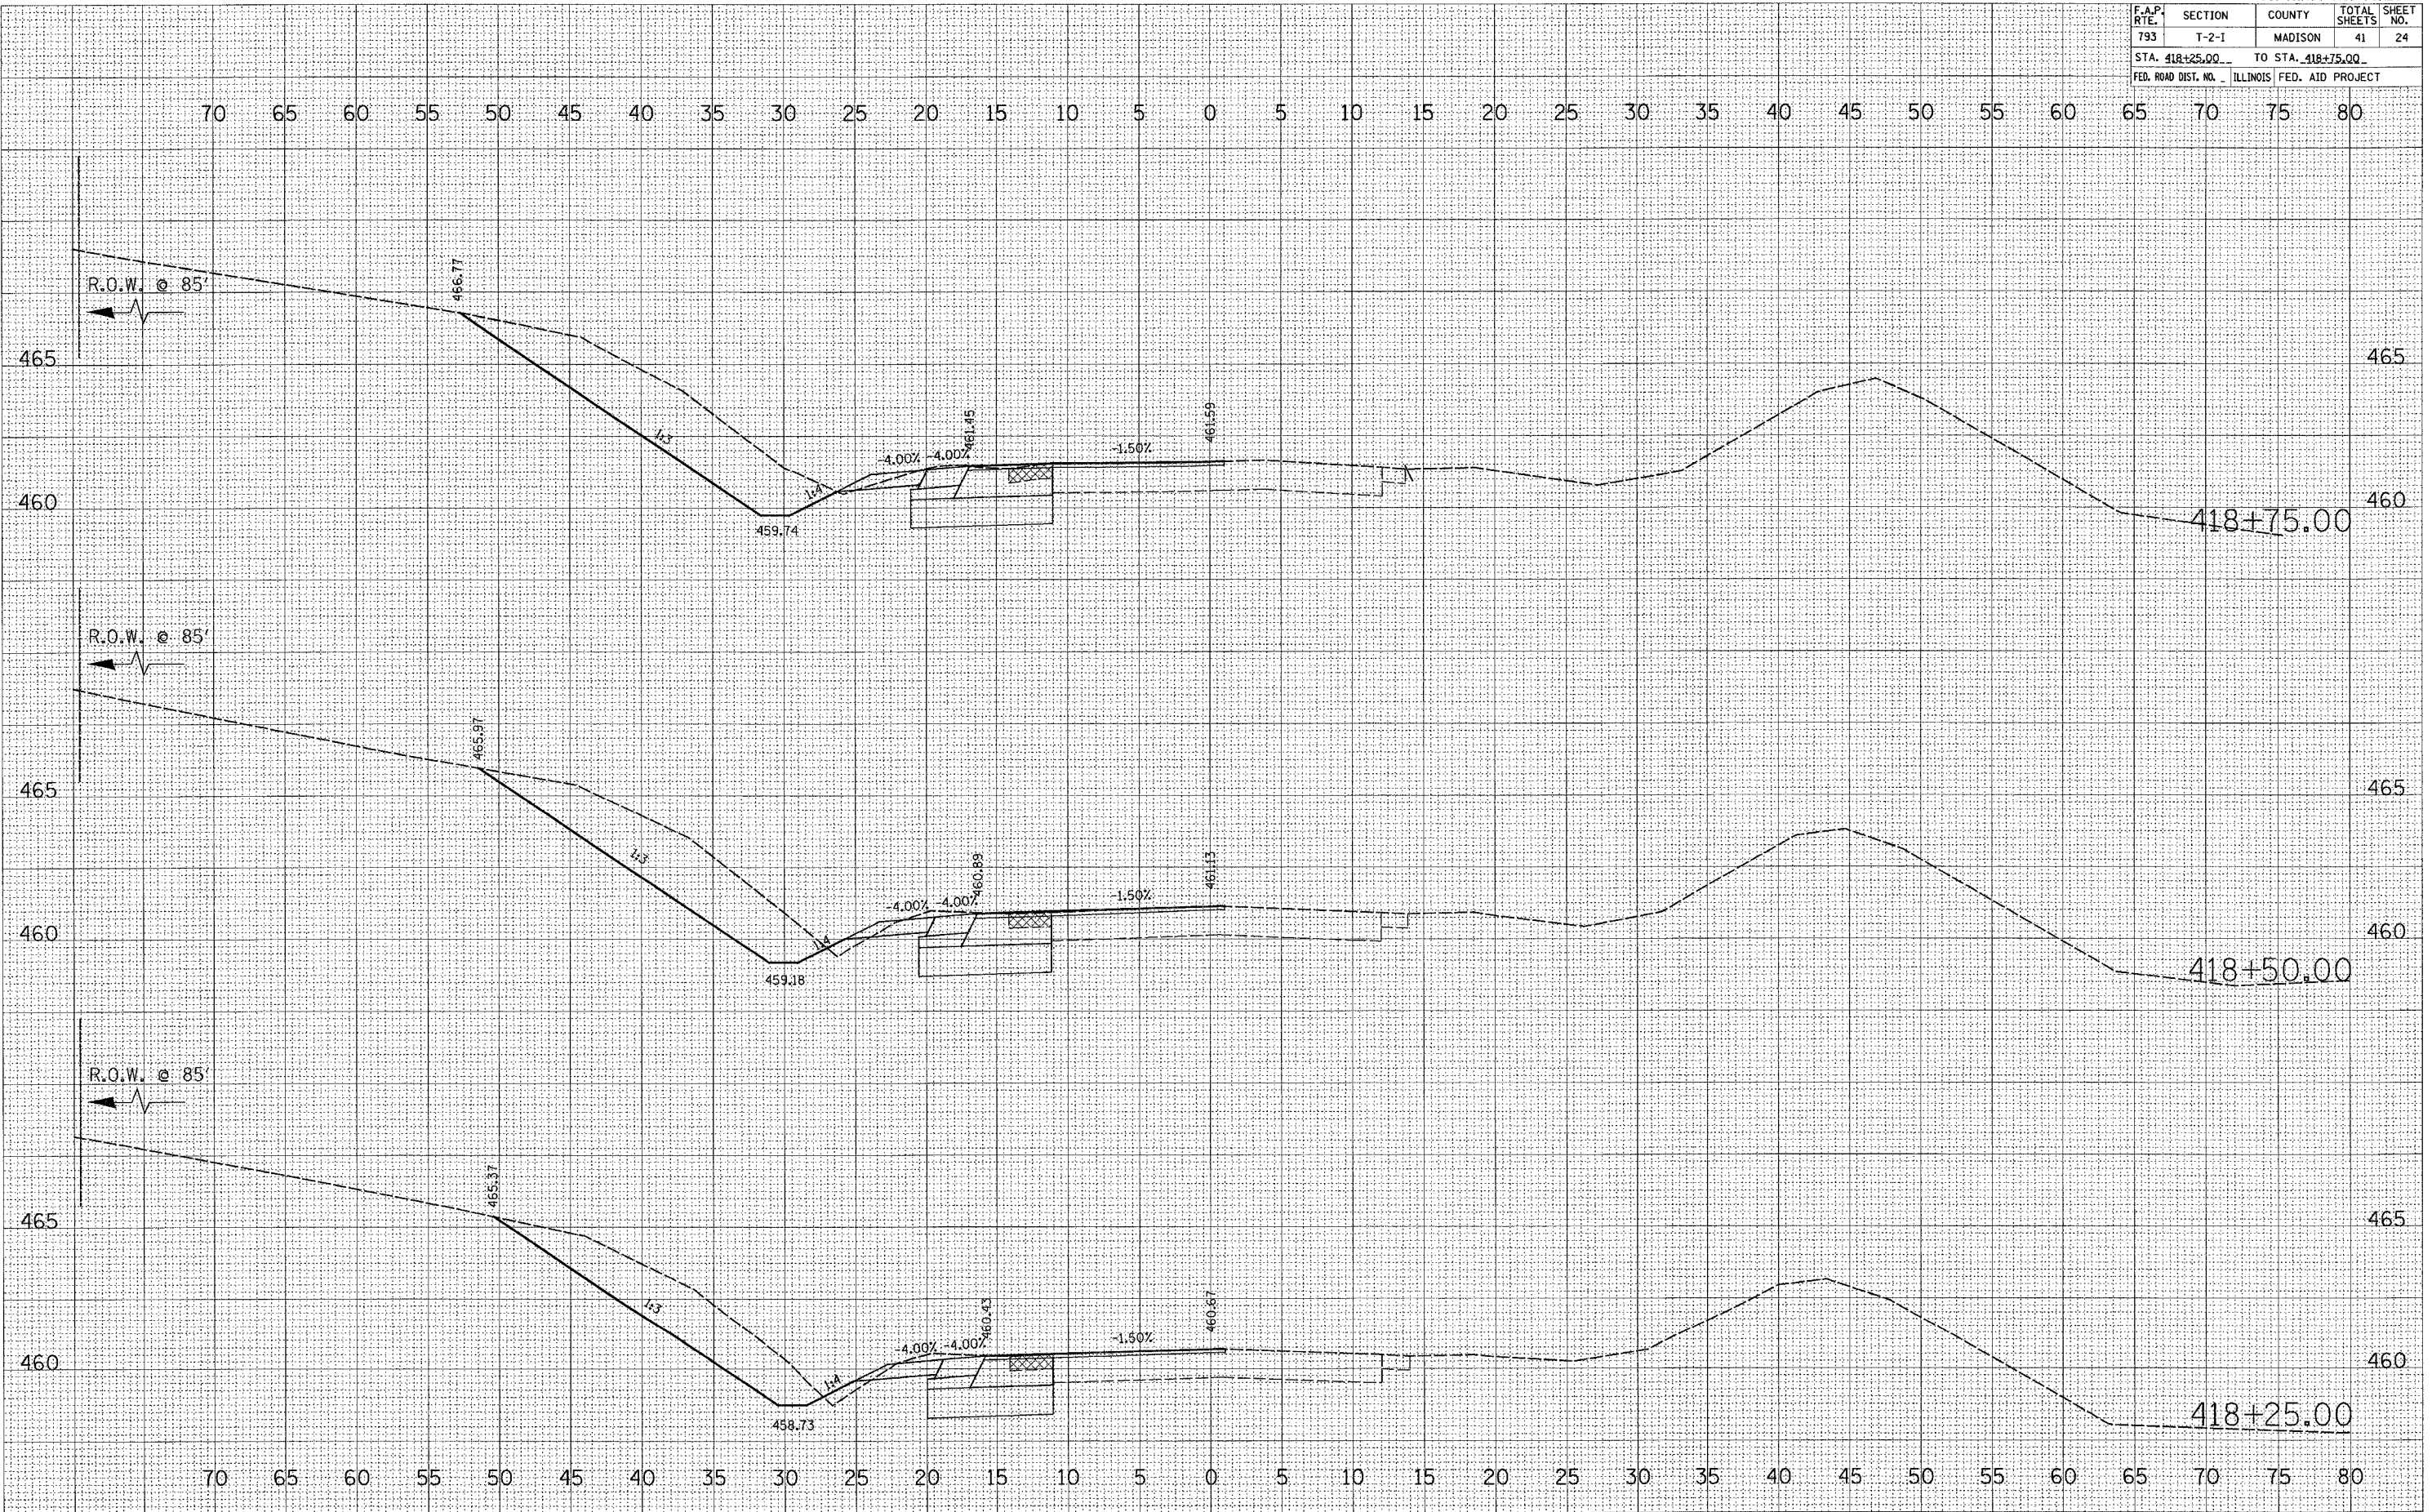

DATE: _____ BY: _____

FINAL SURVEY PLOTTED FROM THE ORIGINAL SURVEY PLOT BOOK NO. _____

NO. _____

DATE: _____ BY: _____

ORIGINAL SURVEY PLOTTED FROM THE ORIGINAL SURVEY PLOT BOOK NO. _____

NO. _____

DATE: _____ BY: _____

FINAL SURVEY PLOTTED FROM THE ORIGINAL SURVEY PLOT BOOK NO. _____

NO. _____

PLOT DATE = ASSETS
 FILE NAME = MFILE
 PLOT SCALE = ASKALE
 USER NAME = MUSER