


CONTRACT NO. 76A27				
F.A.P. RTE.	SECTION	COUNTY	TOTAL SHEETS	SHEET NO.
793	T-2-1	MADISON	41	33
STA. 427+25.00 TO STA. 428+00.00				
FED. ROAD DIST. NO. ILLINOIS FED. AID PROJECT				

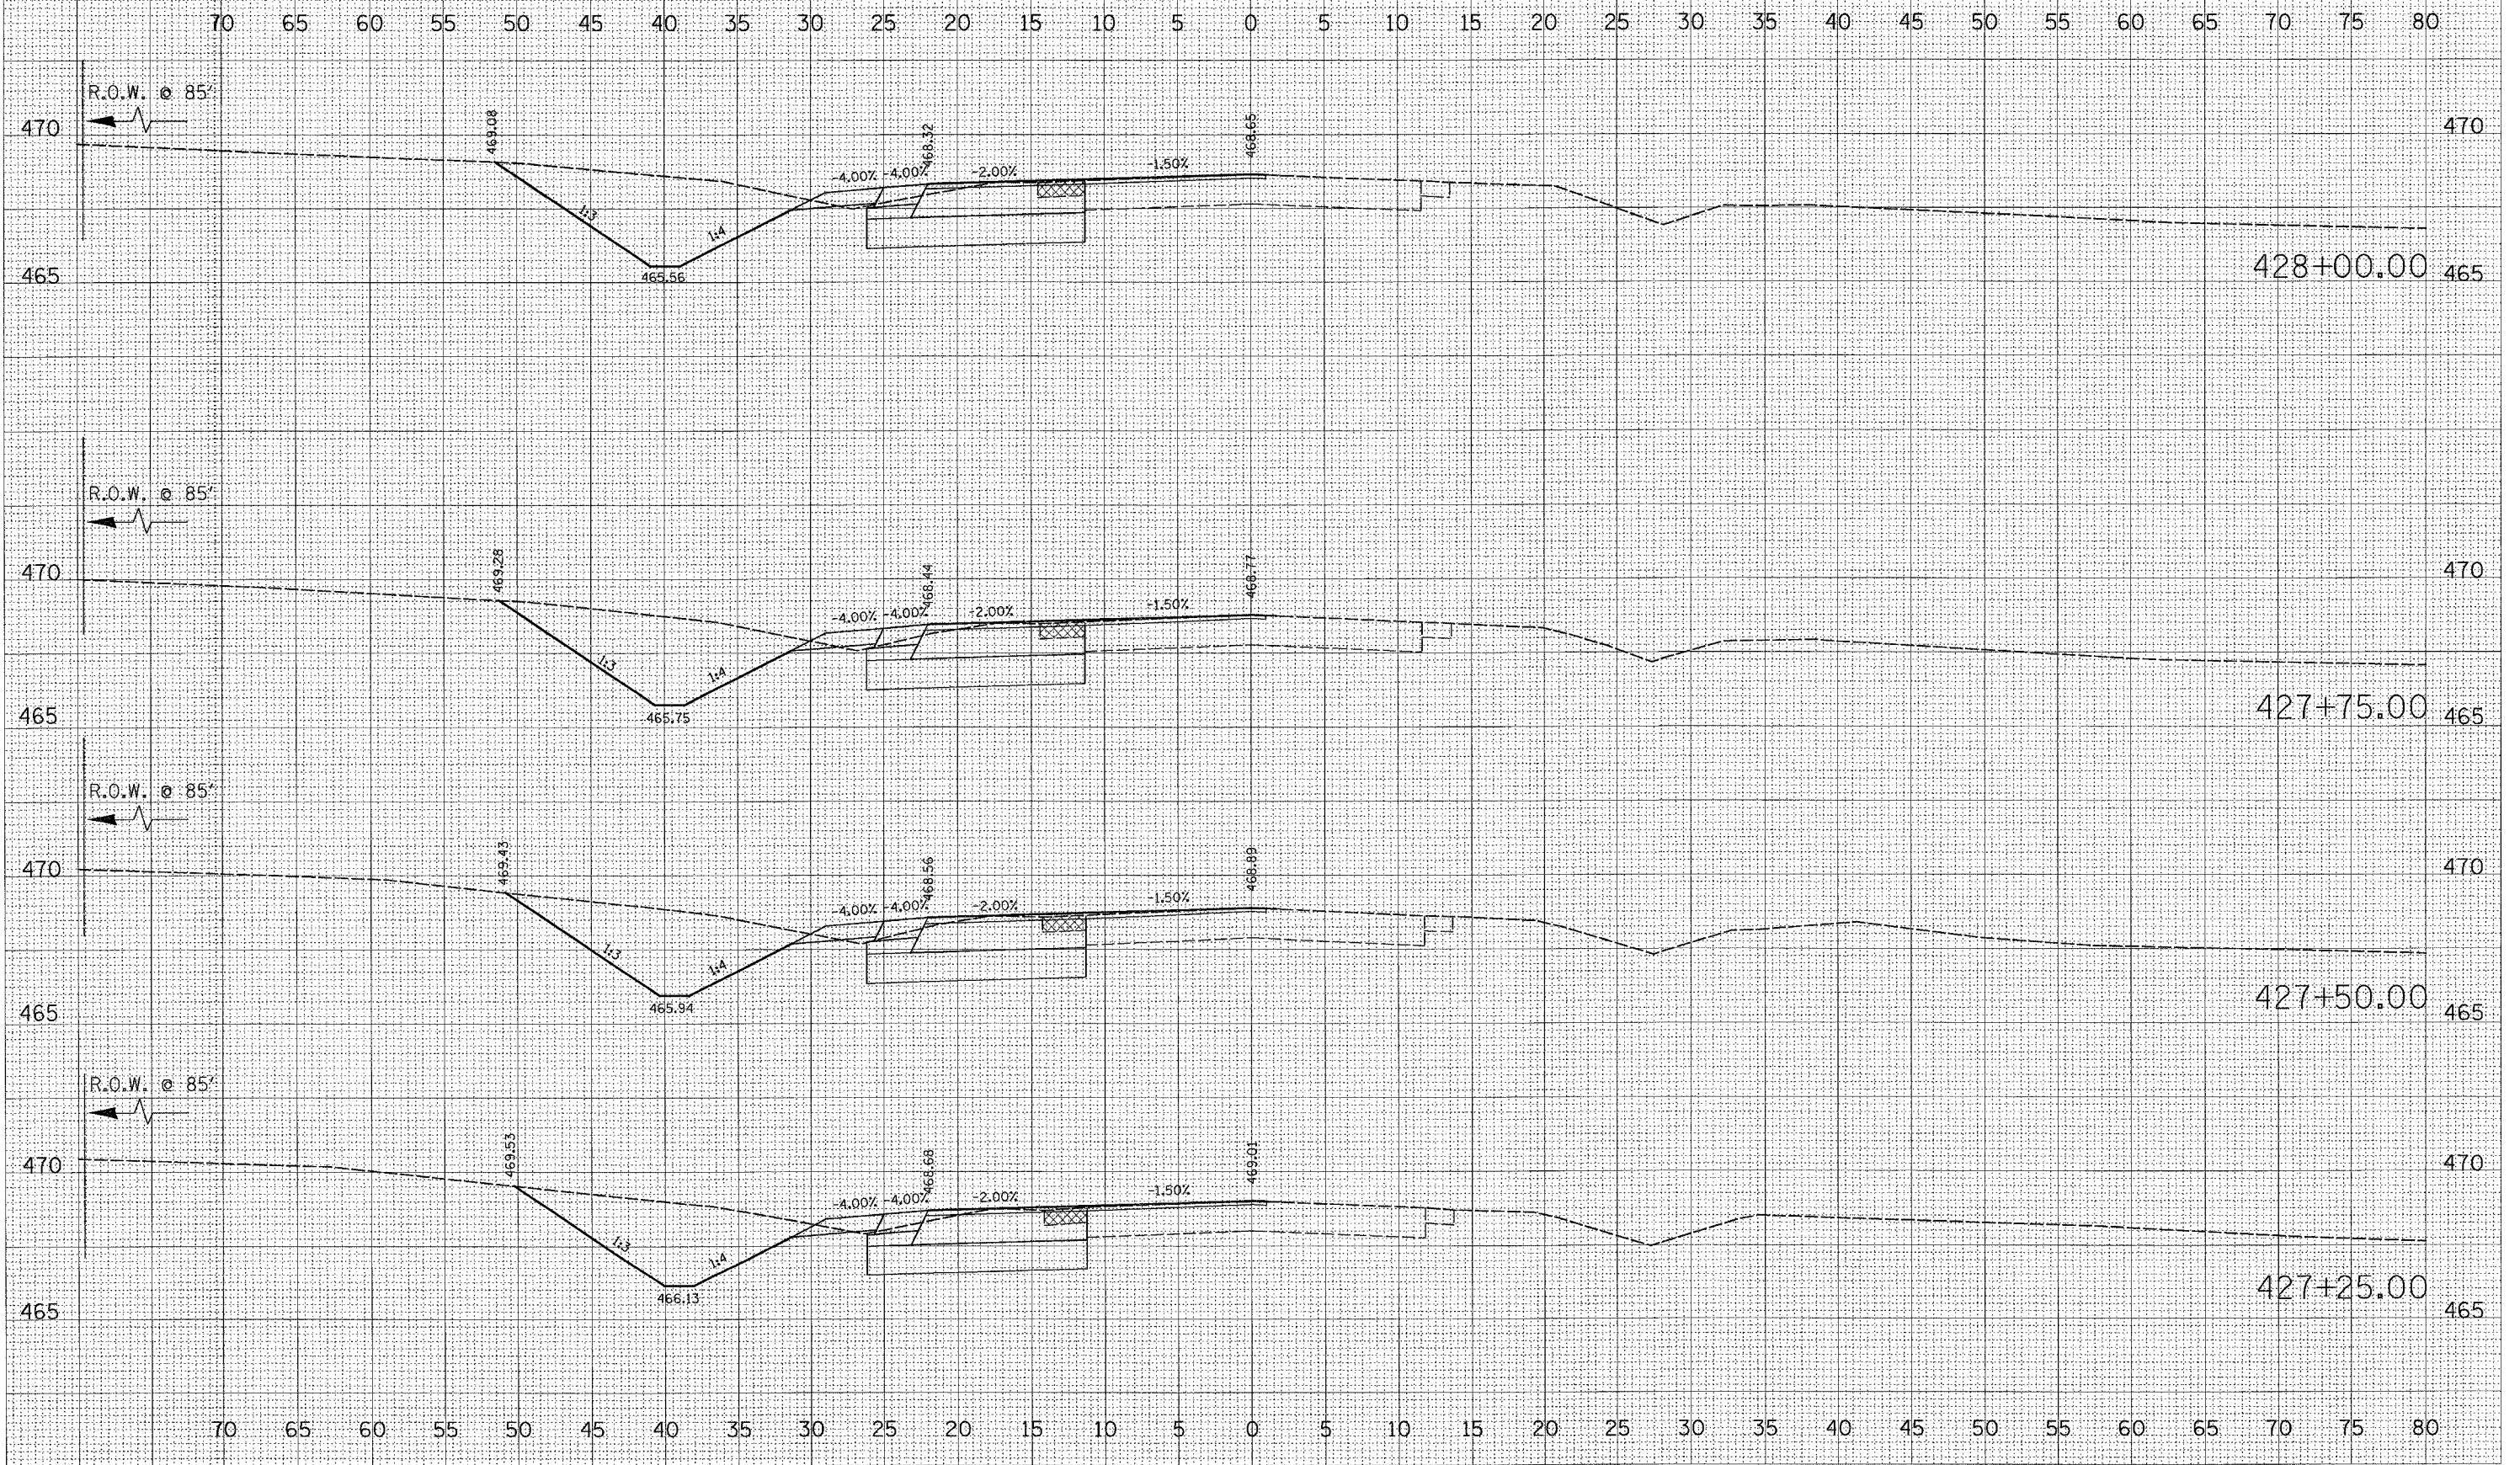

DATE	BY	SURVEYED	DATE
		FINAL	
		NOTE BOOK	
		TEMPLATE	
		AREAS	
		CHECKED	

DATE	BY	ORIGINAL	DATE
		SURVEYED	
		NOTE BOOK	
		TEMPLATE	
		AREAS	
		CHECKED	

PLOT DATE = DATE  
 FILE NAME = FILE#  
 PLOT SCALE = SCALE#  
 USER NAME = USER#