
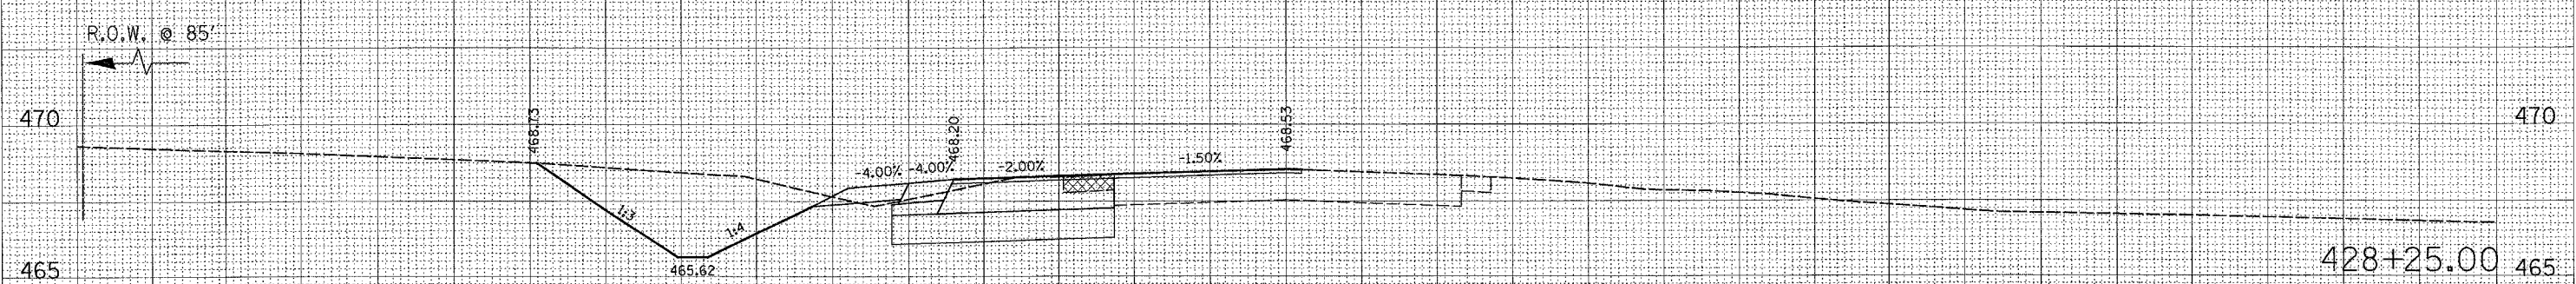
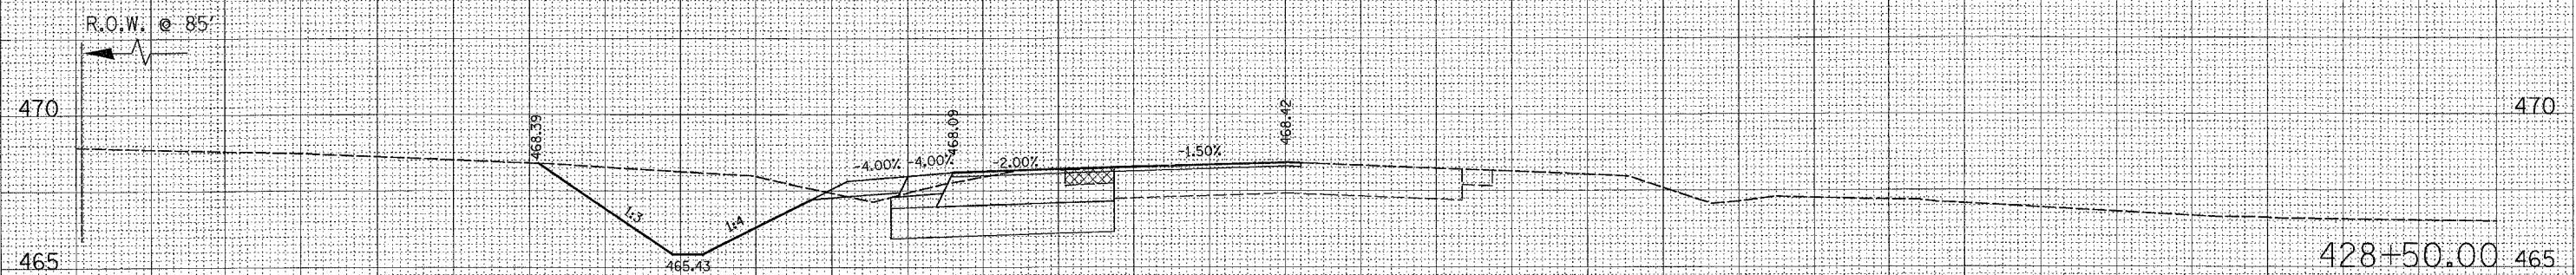


F.A.P. RTE.	SECTION	COUNTY	TOTAL SHEETS	SHEET NO.
793	T-2-1	MADISON	41	34
STA. 428+25.00		TO STA. 428+75.00		
FED. ROAD DIST. NO. ILLINOIS FED. AID PROJECT				

70 65 60 55 50 45 40 35 30 25 20 15 10 5 0 5 10 15 20 25 30 35 40 45 50 55 60 65 70 75 80

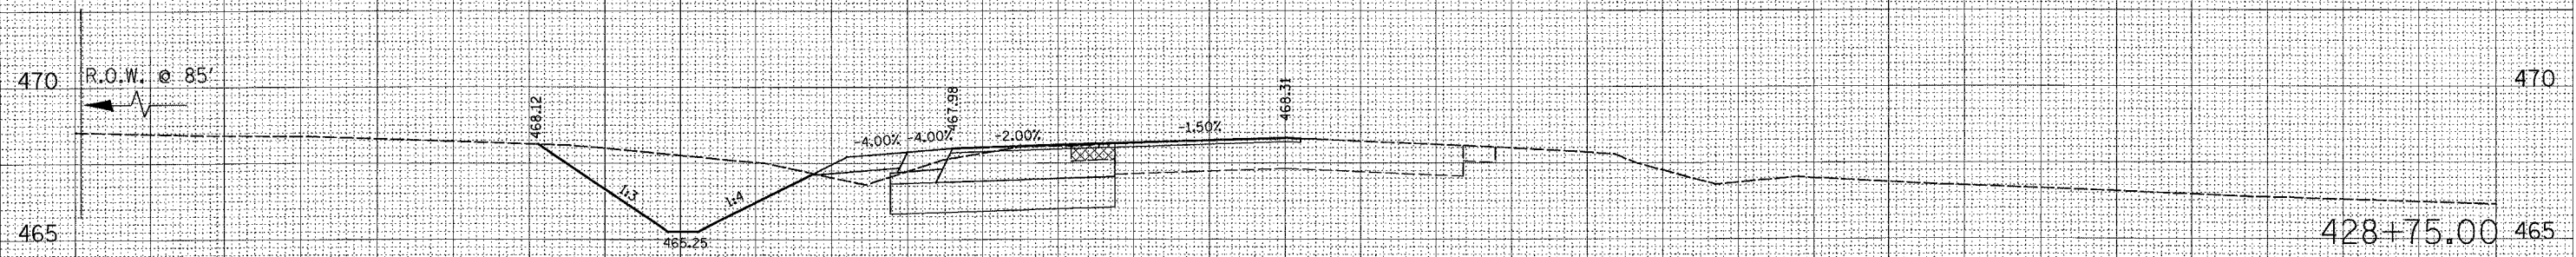

70 65 60 55 50 45 40 35 30 25 20 15 10 5 0 5 10 15 20 25 30 35 40 45 50 55 60 65 70 75 80

FINAL SURVEYED BY DATE
 SURVEY PLOTTED
 NOTE BOOK
 AREAS CHECKED

ORIGINAL SURVEYED BY DATE
 SURVEY PLOTTED
 NOTE BOOK
 AREAS CHECKED

PLOT DATE
 FILE NAME
 PLOT SCALE
 USER NAME

BOOKS
 FILES
 SCALES
 USERS