


F.A.I. RTE.	SECTION	COUNTY	TOTAL SHEETS	SHEET NO.
70	82-(1,2,3,4)RS-1	ST CLAIR	43	4
STA.		TO STA.		
FED. ROAD DIST. NO.		ILLINOIS	FED. AID PROJECT	

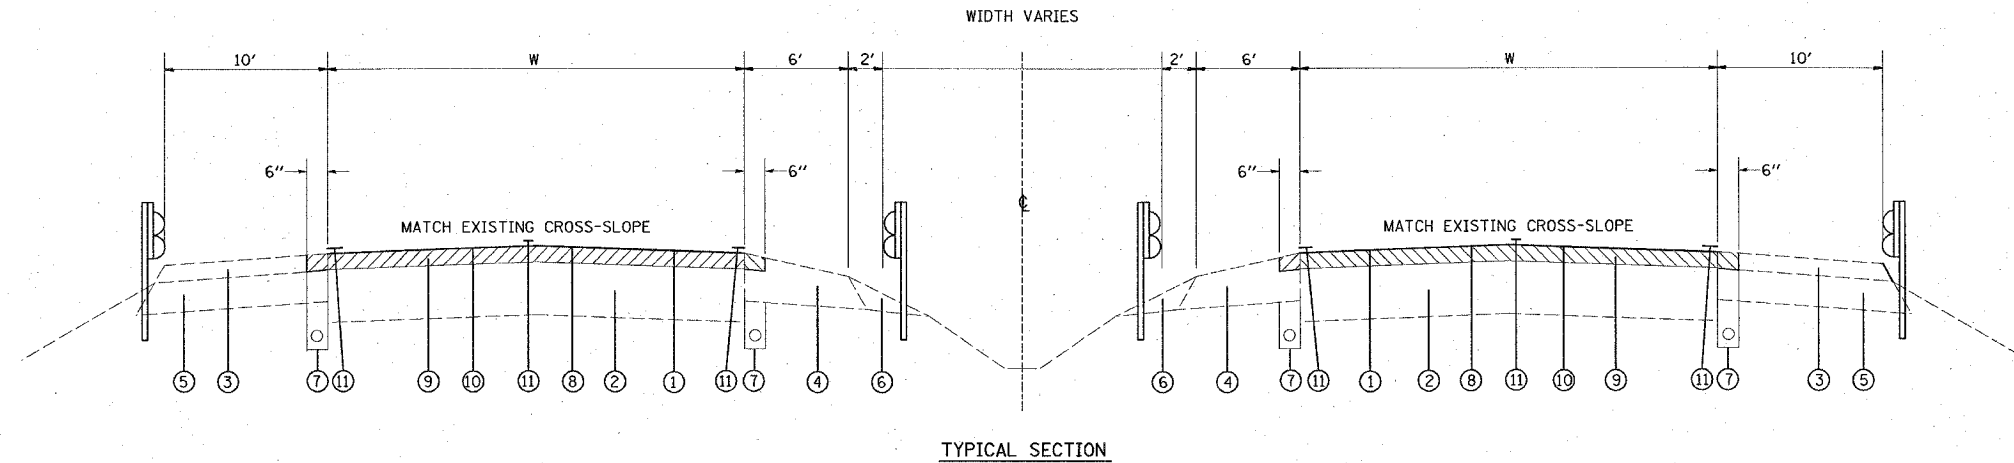

**ROADWAY B WEST BOUND**

STA 79+88.83 TO STA 82+74.73	W=24
STA 85+40.39 TO STA 96+09.13	W=24
STA 99+46.96 TO STA 101+31.14	W=24
*STA 10+17.42 TO STA 40+63.25 (3 LANES)	W=36
STA 40+63.25 TO STA 42+32.59 (5 LANES)	W=60
STA 42+32.59 TO STA 51+73.59 (6 LANES)	W=72
STA 51+73.59 TO STA 55+00 (5 LANES)	W=60
STA 55+00 TO STA 61+36.90 (3 LANES)	W=36
STA 62+90.10 TO STA 79+30.14 (3 LANES)	W=36
STA 79+30.14 TO STA 92+60 (4 LANES)	W=48

**STATION EQUATION**

\* STA 10+02.29 AH = 115+30.53 BK

**ROADWAY C EAST BOUND**

STA 80+77.83 TO STA 82+89.34	W=24
STA 86+08.06 TO STA 98+15.39	W=24
STA 101+81.33 TO STA 103+49.35 (4 LANES)	W=48
STA 10+89.3 TO STA 16+23.36 (3 LANES)	W=36
STA 19+51.57 TO STA 21+80.48 (3 LANES)	W=36
STA 23+49.91 TO STA 31+92.25 (3 LANES)	W=36
STA 33+67.59 TO STA 46+18.95 (3 LANES)	W=36
STA 46+18.95 TO STA 51+00.00 (4 LANES)	W=48
STA 51+00 TO STA 59+44.95 (5 LANES)	W=60
STA 59+44.95 TO STA 81+27.64 (3 LANES)	W=36
STA 81+27.64 TO STA 93+13 (4 LANES)	W=48

**LEGEND**

- ① EXISTING BITUMINOUS CONCRETE SURFACE COURSE
- ② EXISTING CONCRETE REINFORCED PCC PAVEMENT
- ③ EXISTING BITUMINOUS SHOULDERS 3 1/4"
- ④ EXISTING BITUMINOUS SHOULDERS 8"
- ⑤ EXISTING BITUMINOUS SHOULDERS (VARIABLE DEPTH)
- ⑥ EXISTING AGGREGATE SHOULDER, TYPE B
- ⑦ EXISTING SUB-SURFACE DRAINS
- ⑧ PROPOSED POLYMERIZED HOT-MIX ASPHALT SURFACE COURSE, STONE MATRIX ASPHALT, N80-2-1/2"
- ⑨ PROPOSED HOT MIX ASPHALT SURFACE REMOVAL - 2-1/2"
- ⑩ PROPOSED BITUMINOUS (PRIME COAT)
- ⑪ PROPOSED PREFORMED PLASTIC PAVEMENT MARKING

REVISIONS	
NAME	DATE

ILLINOIS DEPARTMENT OF TRANSPORTATION  
**TYPICAL SECTIONS**  
 FAI ROUTE 55/70/64  
 SECTION 82-(1,2,3,4)RS-1  
 ST CLAIR COUNTY

SCALE: VERT. \_\_\_\_\_  
 HORIZ. \_\_\_\_\_  
 DATE \_\_\_\_\_ DRAWN BY \_\_\_\_\_  
 CHECKED BY \_\_\_\_\_