


F.A.I. RTE.	SECTION	COUNTY	TOTAL SHEETS	SHEET NO.
70	82-(1,2,3,4)RS-1	ST CLAIR	43	10
STA.		TO STA.		
FED. ROAD DIST. NO.		ILLINOIS	FED. AID PROJECT	

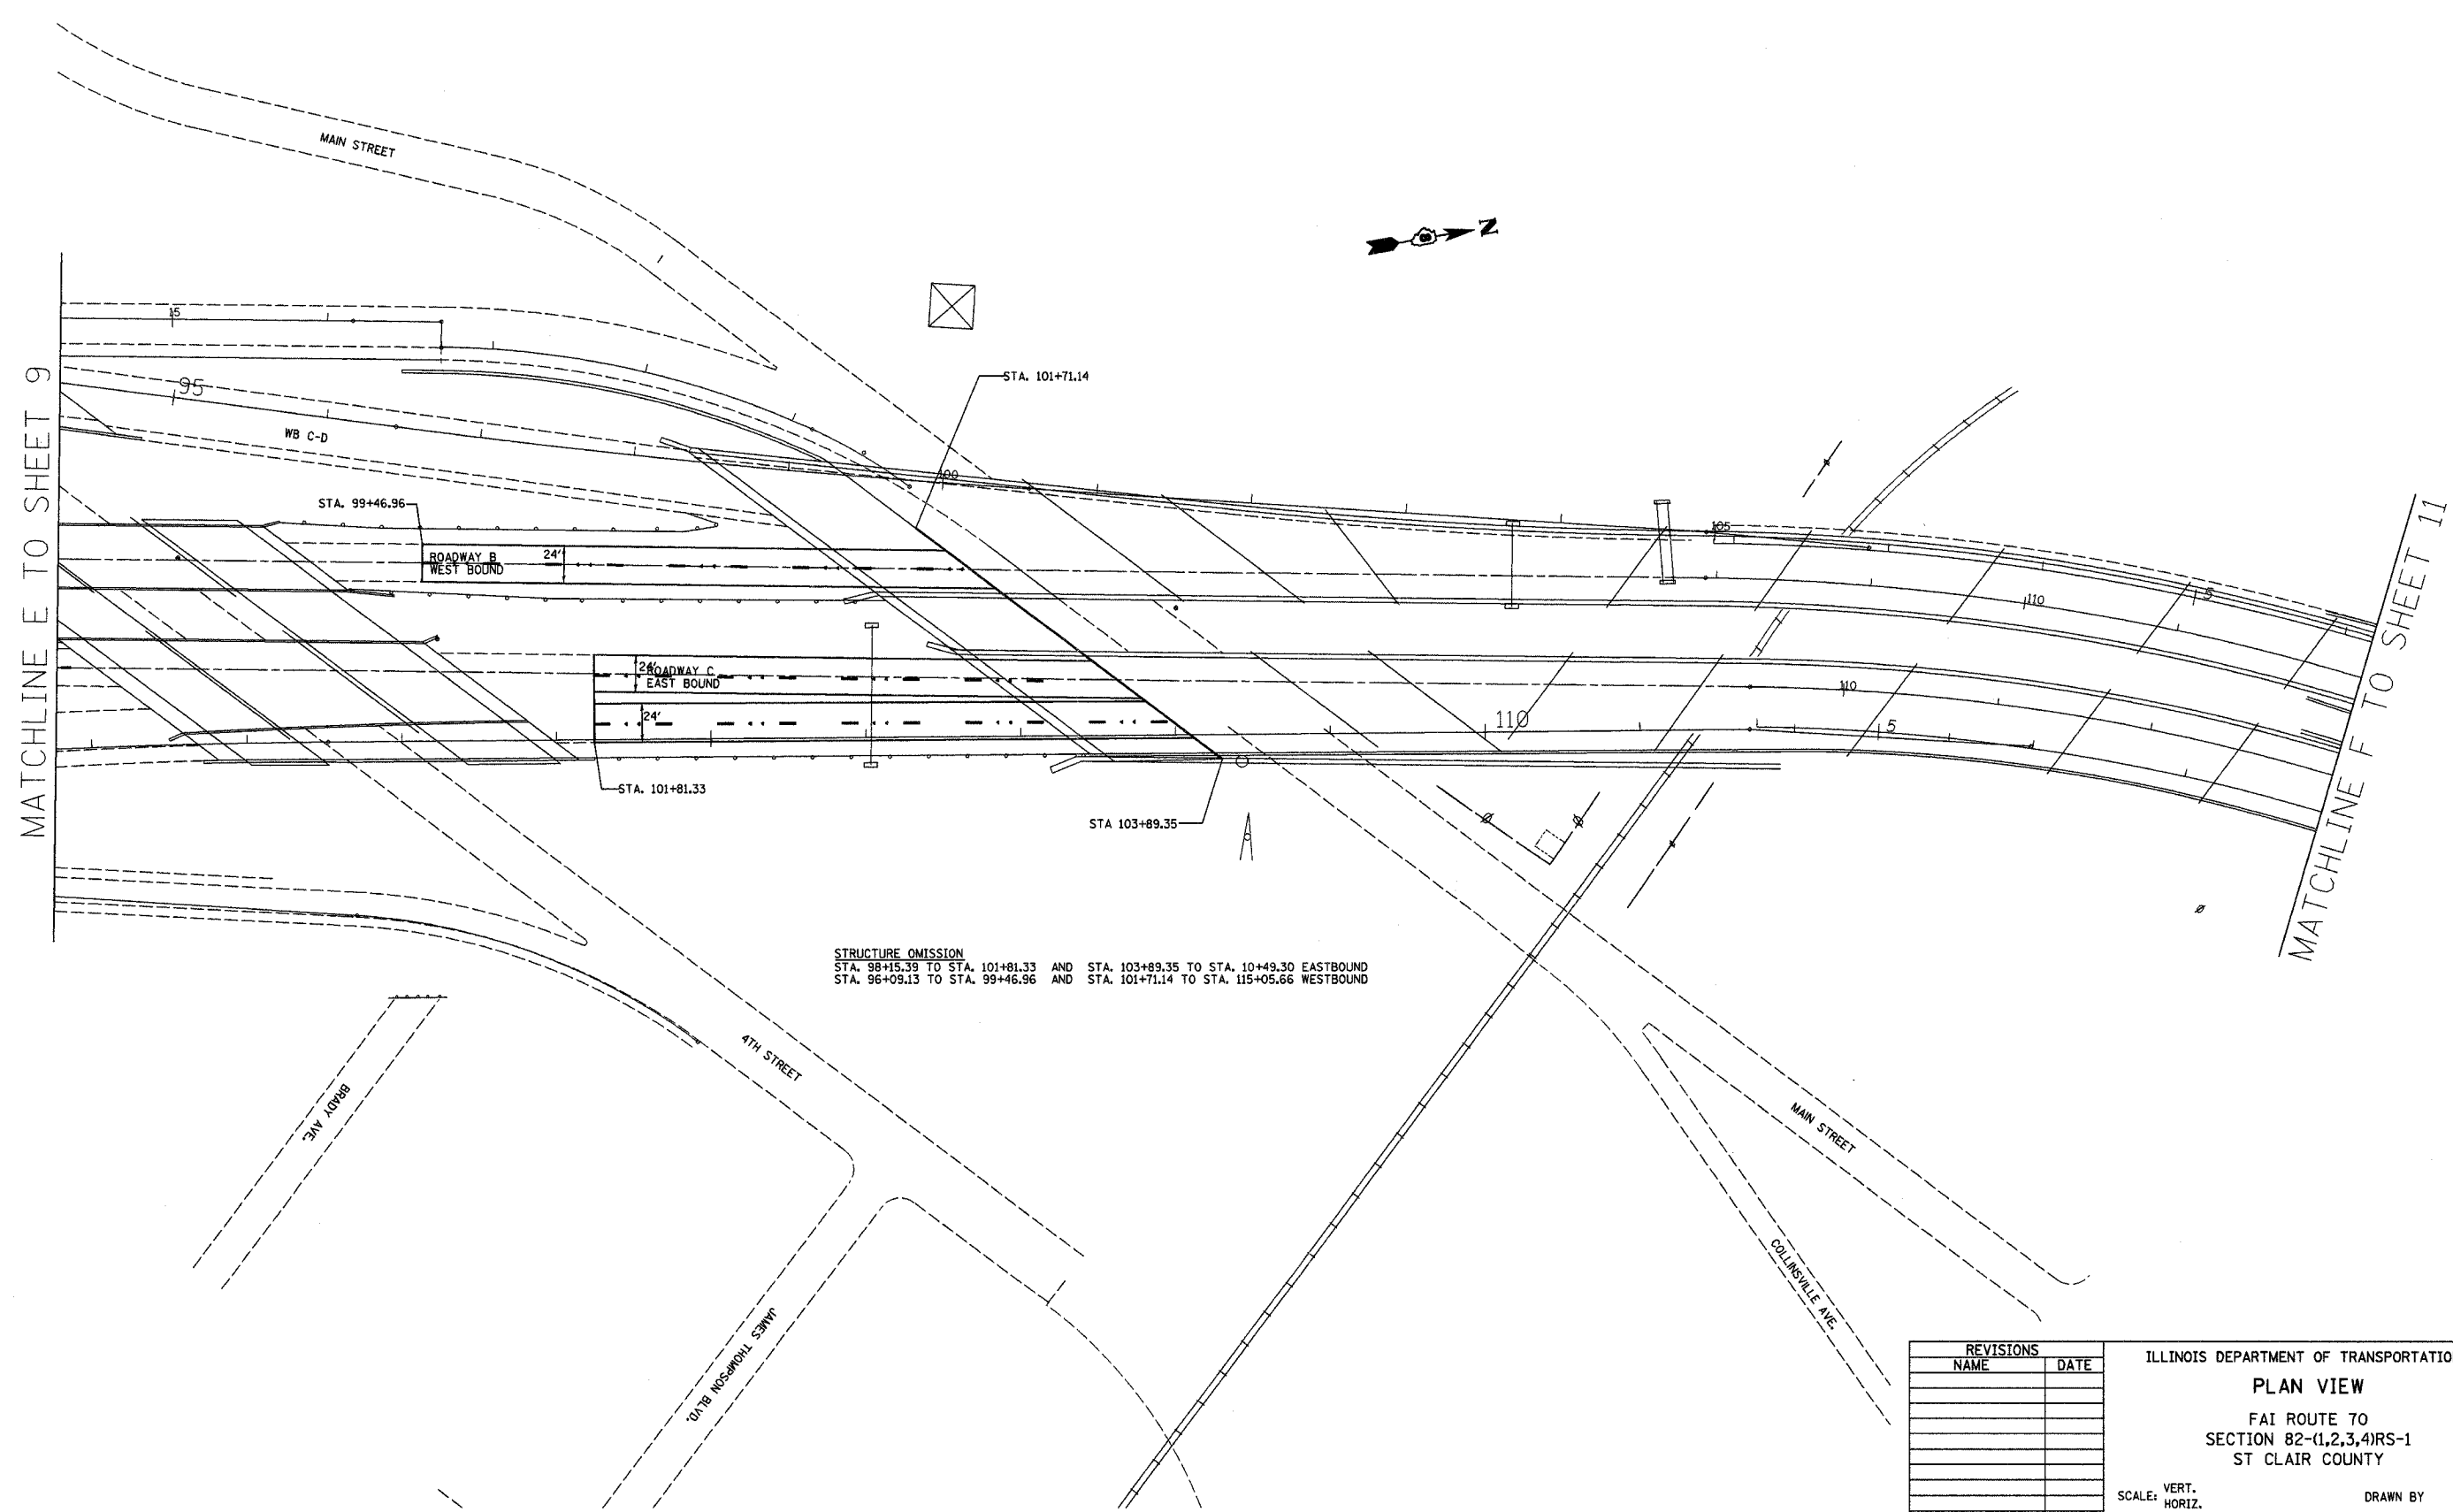

STRUCTURE OMISSION  
 STA. 98+15.39 TO STA. 101+81.33 AND STA. 103+89.35 TO STA. 10+49.30 EASTBOUND  
 STA. 96+09.13 TO STA. 99+46.96 AND STA. 101+71.14 TO STA. 115+05.66 WESTBOUND

DATE = 2/16/2007  
 PLOT SCALE = 1/8" = 100'  
 REFERENCE = #REF\*

REVISIONS	
NAME	DATE

ILLINOIS DEPARTMENT OF TRANSPORTATION  
**PLAN VIEW**  
 FAI ROUTE 70  
 SECTION 82-(1,2,3,4)RS-1  
 ST CLAIR COUNTY

SCALE: VERT. \_\_\_\_\_  
 HORIZ. \_\_\_\_\_

DATE \_\_\_\_\_ DRAWN BY \_\_\_\_\_  
 CHECKED BY \_\_\_\_\_