


CONTRACT NO. 76A72				
F.A.I. SECTION	COUNTY	TOTAL SHEETS	SHEET NO.	
70 82-(1,2,3,4)RS-1	ST CLAIR	43	13	
STA.		TO STA.		
FED. ROAD DIST. NO.	ILLINOIS	FED. AID PROJECT		

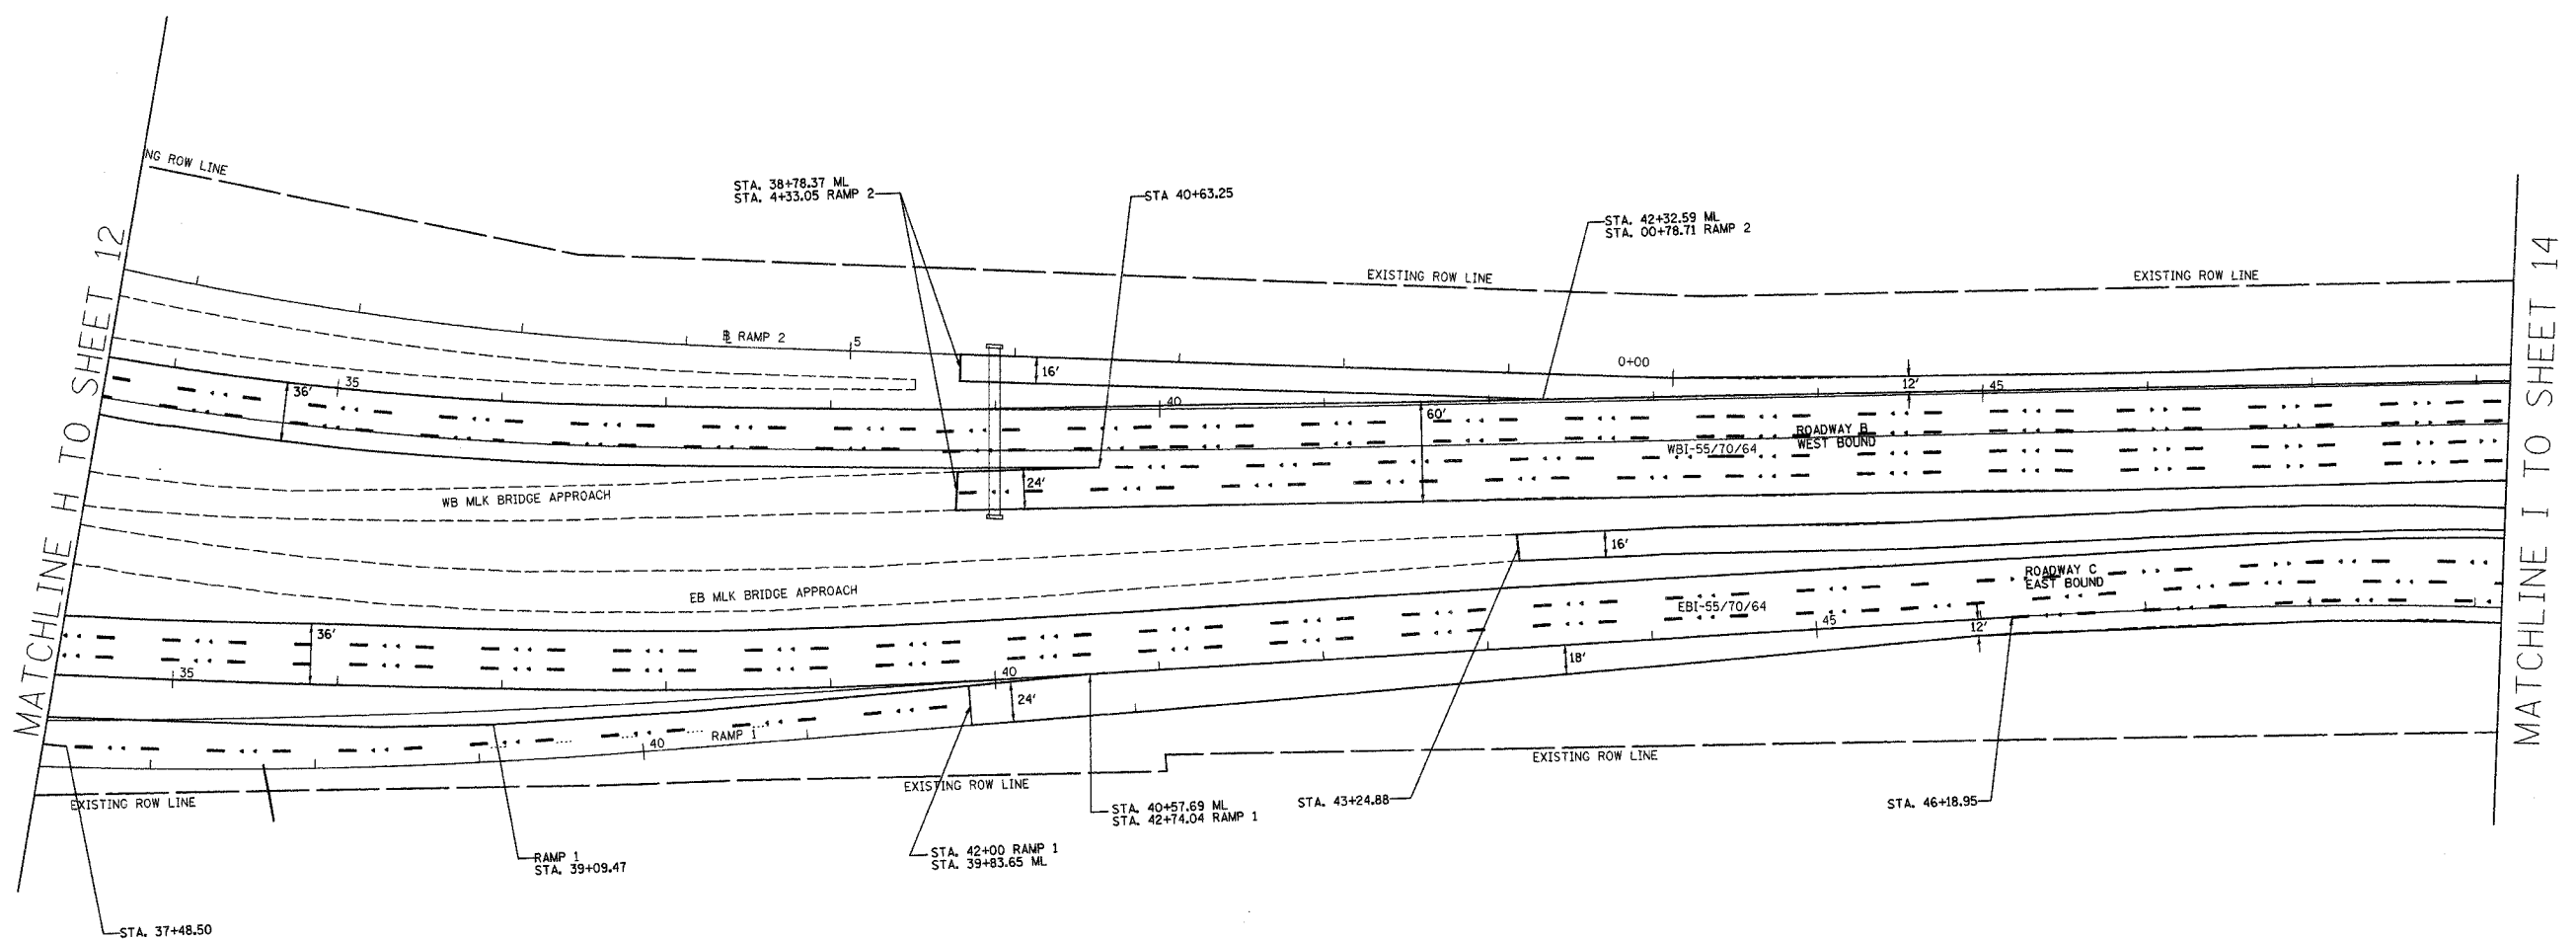

MATCHLINE H TO SHEET 12

MATCHLINE I TO SHEET 14

PLOT DATE = 2/16/2007
 FILE NAME = 020208 / IN.
 REFERENCE = *REF*

REVISIONS	
NAME	DATE

ILLINOIS DEPARTMENT OF TRANSPORTATION
PLAN VIEW
 FAI ROUTE 70
 SECTION 82-(1,2,3,4)RS-1
 ST CLAIR COUNTY
 SCALE: VERT. DRAWN BY
 HORIZ. CHECKED BY
 DATE