
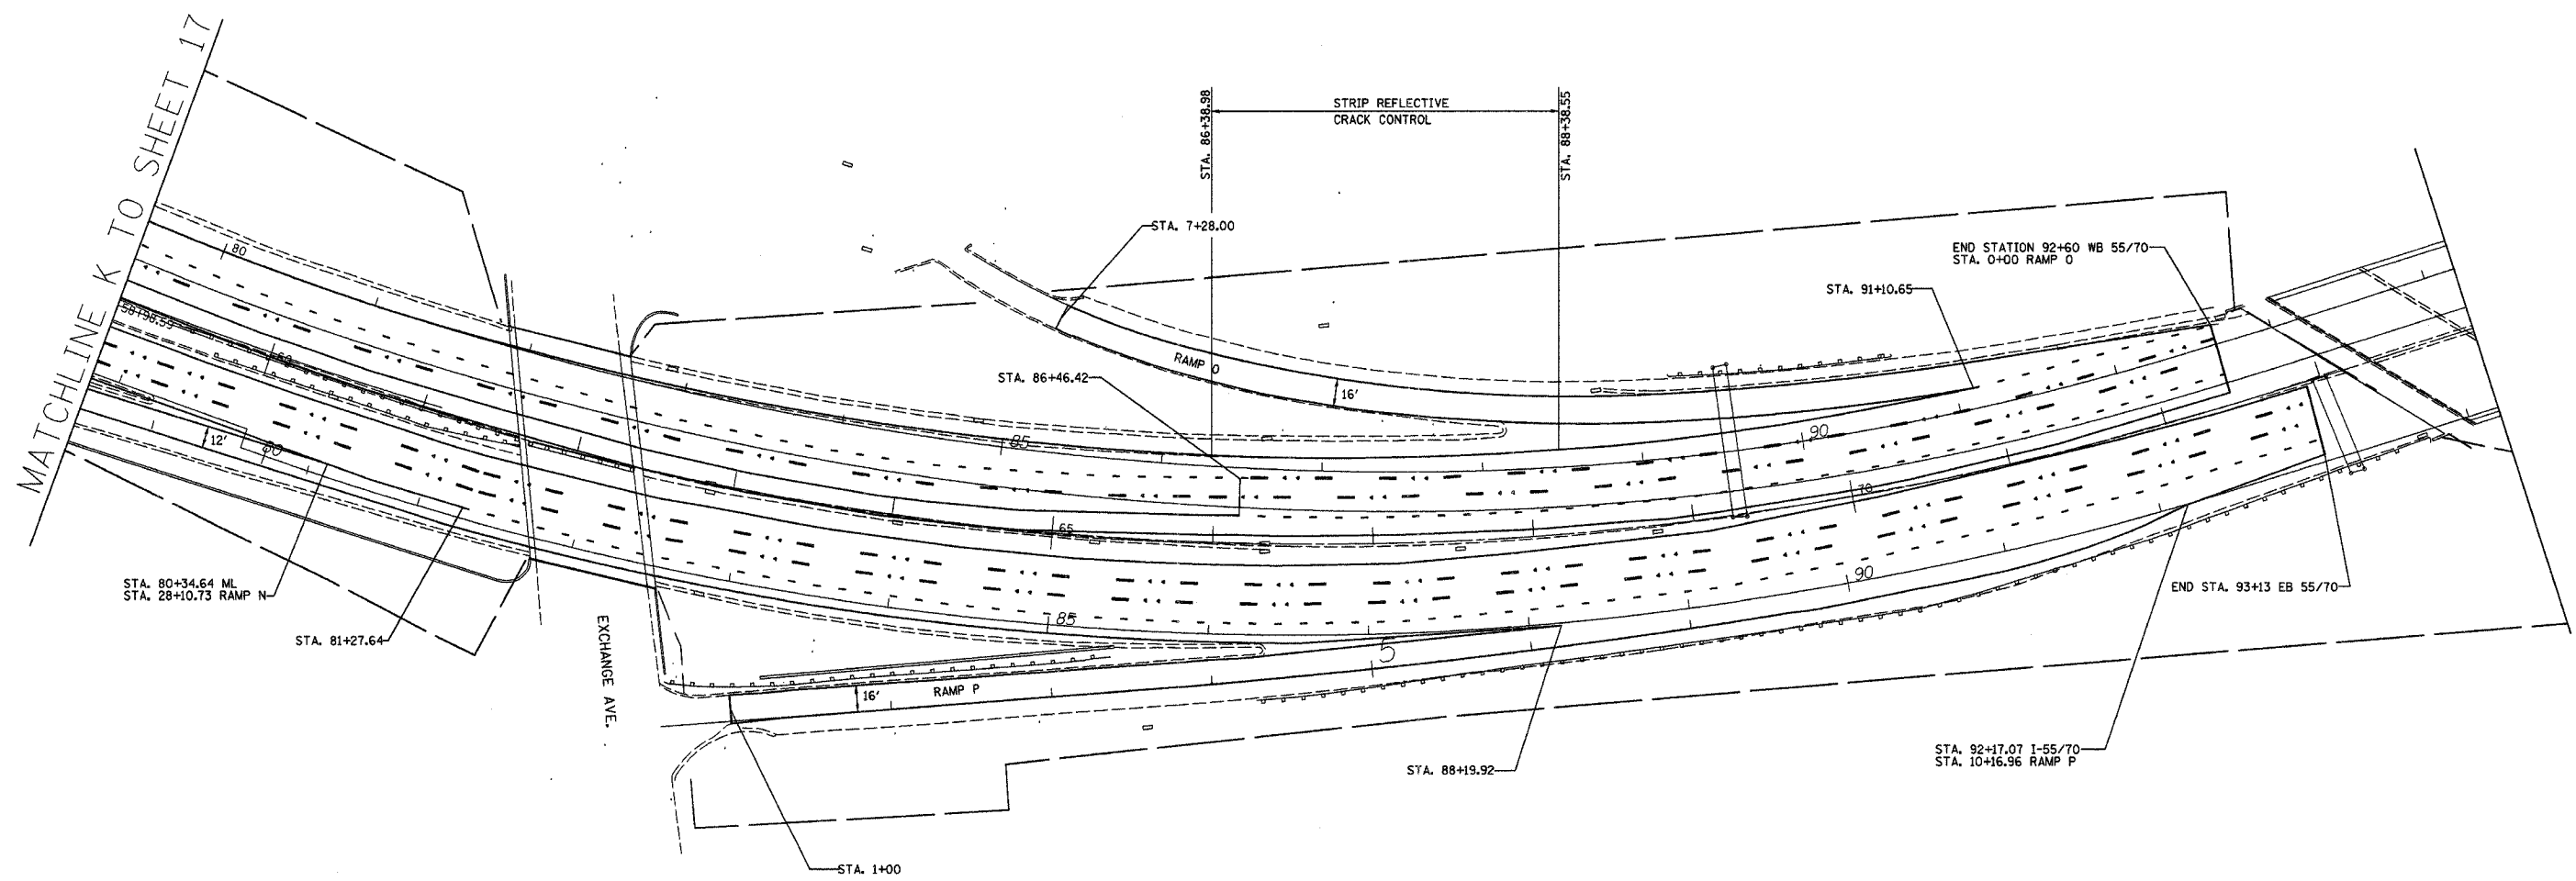


F.A.I. RTE.	SECTION	COUNTY	TOTAL SHEETS	SHEET NO.
70	82-11,2,3,4RS-1	ST CLAIR	43	17
STA. TO STA.		FED. ROAD DIST. NO. ILLINOIS FED. AID PROJECT		

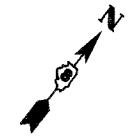

MATCHLINE K TO SHEET 17

PLOT DATE = 2/16/2007
 FILE NAME = C:\Users\j... \Documents\76A72\plan\p17.dgn
 PLOT SCALE = 50.0000 / IN.
 REFERENCE = #REF#

REVISIONS	
NAME	DATE

ILLINOIS DEPARTMENT OF TRANSPORTATION
PLAN VIEW
 FAI ROUTE 70
 SECTION 82-11,2,3,4RS-1
 ST CLAIR COUNTY

SCALE: VERT. _____
 HORIZ. _____
 DATE _____

DRAWN BY _____
 CHECKED BY _____