


| F.A.I. RTE. | SECTION | COUNTY | TOTAL SHEETS | SHEET NO. |
|---------------------------|------------------|---------------------------------|--------------|-----------|
| 70 | 82-(1,2,3,4)RS-1 | ST CLAIR | 43 | 18 |
| STA. _____ | | TO STA. _____ | | |
| FED. ROAD DIST. NO. _____ | | ILLINOIS FED. AID PROJECT _____ | | |

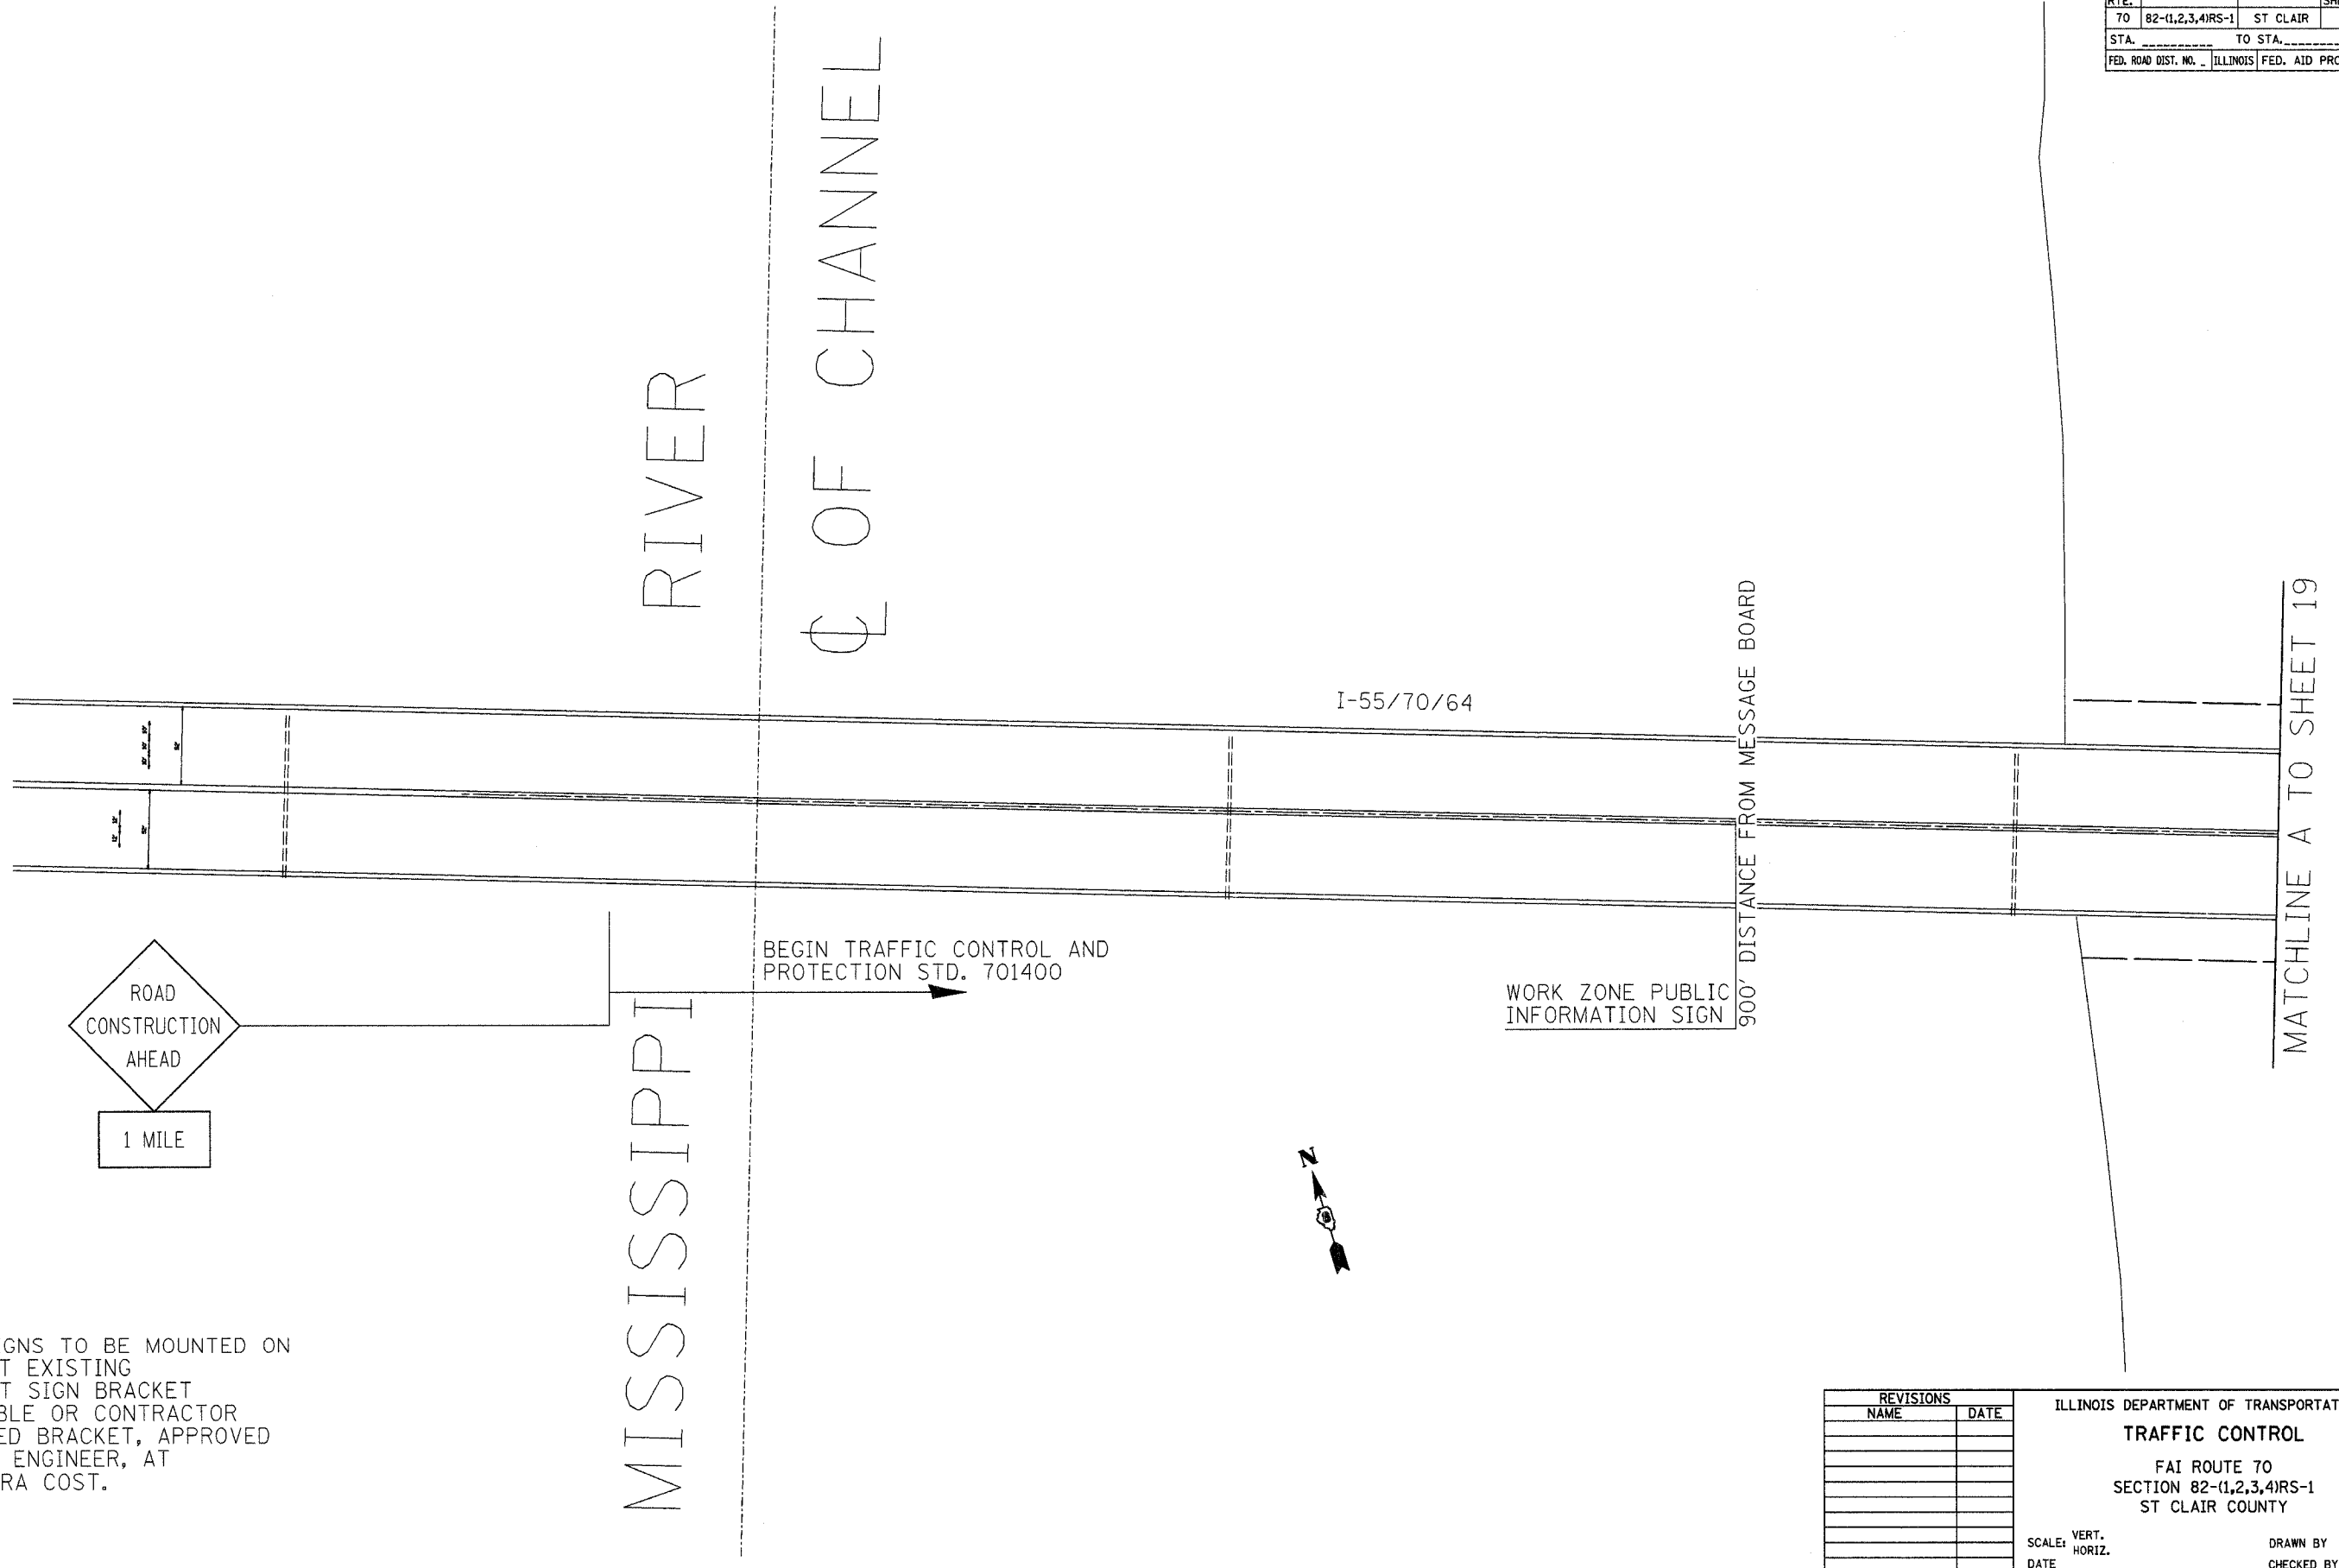

NOTE: SIGNS TO BE MOUNTED ON NEAREST EXISTING PARAPET SIGN BRACKET AVAILABLE OR CONTRACTOR SUPPLIED BRACKET, APPROVED BY THE ENGINEER, AT NO EXTRA COST.

| REVISIONS | |
|-----------|------|
| NAME | DATE |
| | |
| | |
| | |
| | |
| | |
| | |
| | |
| | |
| | |
| | |

ILLINOIS DEPARTMENT OF TRANSPORTATION
TRAFFIC CONTROL
 FAI ROUTE 70
 SECTION 82-(1,2,3,4)RS-1
 ST CLAIR COUNTY

SCALE: VERT. _____
 HORIZ. _____
 DATE _____

DRAWN BY _____
 CHECKED BY _____

PLOT DATE = 2/16/2007
 PLOT SCALE = 1/8" = 1'-0"
 REFERENCE = #REF*