


F.A.I. RTE.	SECTION	COUNTY	TOTAL SHEETS	SHEET NO.
70	82-(1,2,3,4)RS-1	ST CLAIR	43	20
STA. _____ TO STA. _____		ILLINOIS FED. AID PROJECT		

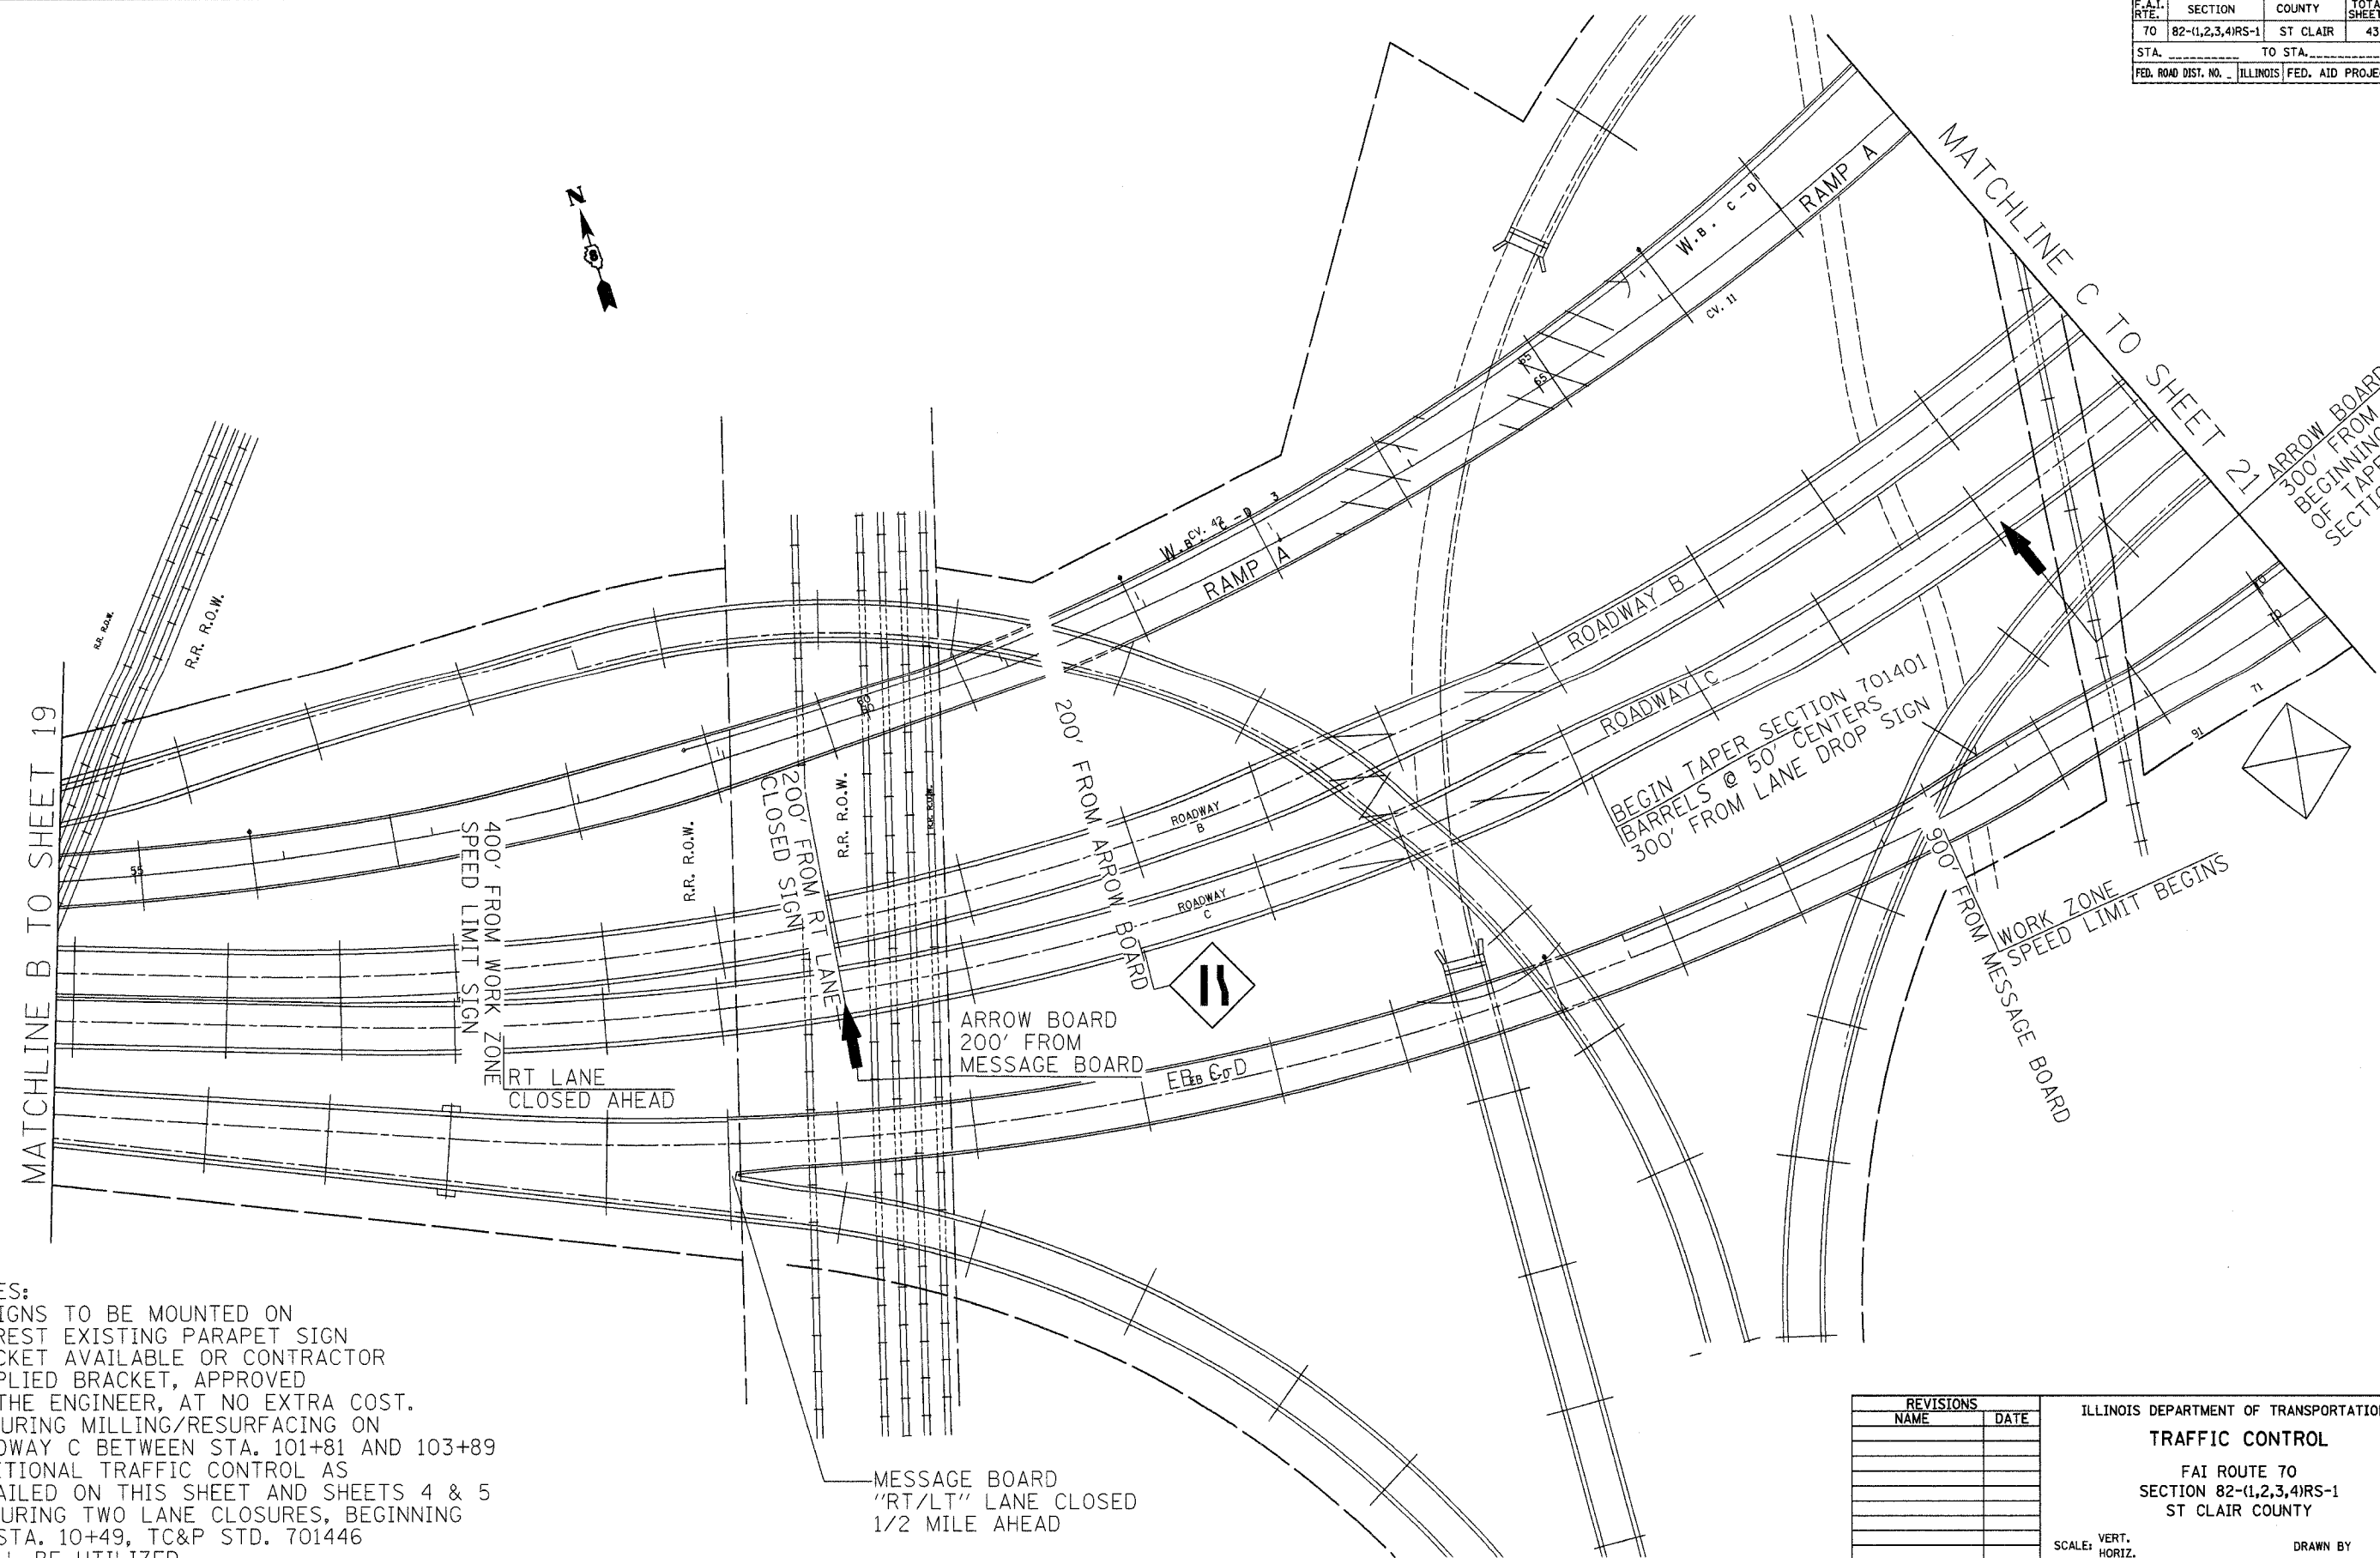

NOTES:

- SIGNS TO BE MOUNTED ON NEAREST EXISTING PARAPET SIGN BRACKET AVAILABLE OR CONTRACTOR SUPPLIED BRACKET, APPROVED BY THE ENGINEER, AT NO EXTRA COST.
- DURING MILLING/RESURFACING ON ROADWAY C BETWEEN STA. 101+81 AND 103+89 ADDITIONAL TRAFFIC CONTROL AS DETAILED ON THIS SHEET AND SHEETS 4 & 5
- DURING TWO LANE CLOSURES, BEGINNING AT STA. 10+49, TC&P STD. 701446 SHALL BE UTILIZED.

PLT DATE = 2/16/2007
 FILE NAME = C:\Users\jg\Documents\76A72\76A72.dgn
 PLOT SCALE = 50.0000 / 1" = 100'
 REFERENCE = *REF*

REVISIONS	
NAME	DATE

ILLINOIS DEPARTMENT OF TRANSPORTATION
TRAFFIC CONTROL
 FAI ROUTE 70
 SECTION 82-(1,2,3,4)RS-1
 ST CLAIR COUNTY

SCALE: VERT. _____
 HORIZ. _____
 DATE _____

DRAWN BY _____
 CHECKED BY _____