


F.A.I. RTE.	SECTION	COUNTY	TOTAL SHEETS	SHEET NO.
70	82-1,2,3,4RS-1	ST CLAIR	43	25
STA. _____ TO STA. _____		ILLINOIS FED. AID PROJECT		

NOTE: RAMP A SHALL REMAIN OPEN TO TRAFFIC DURING MILLING/PAVING.

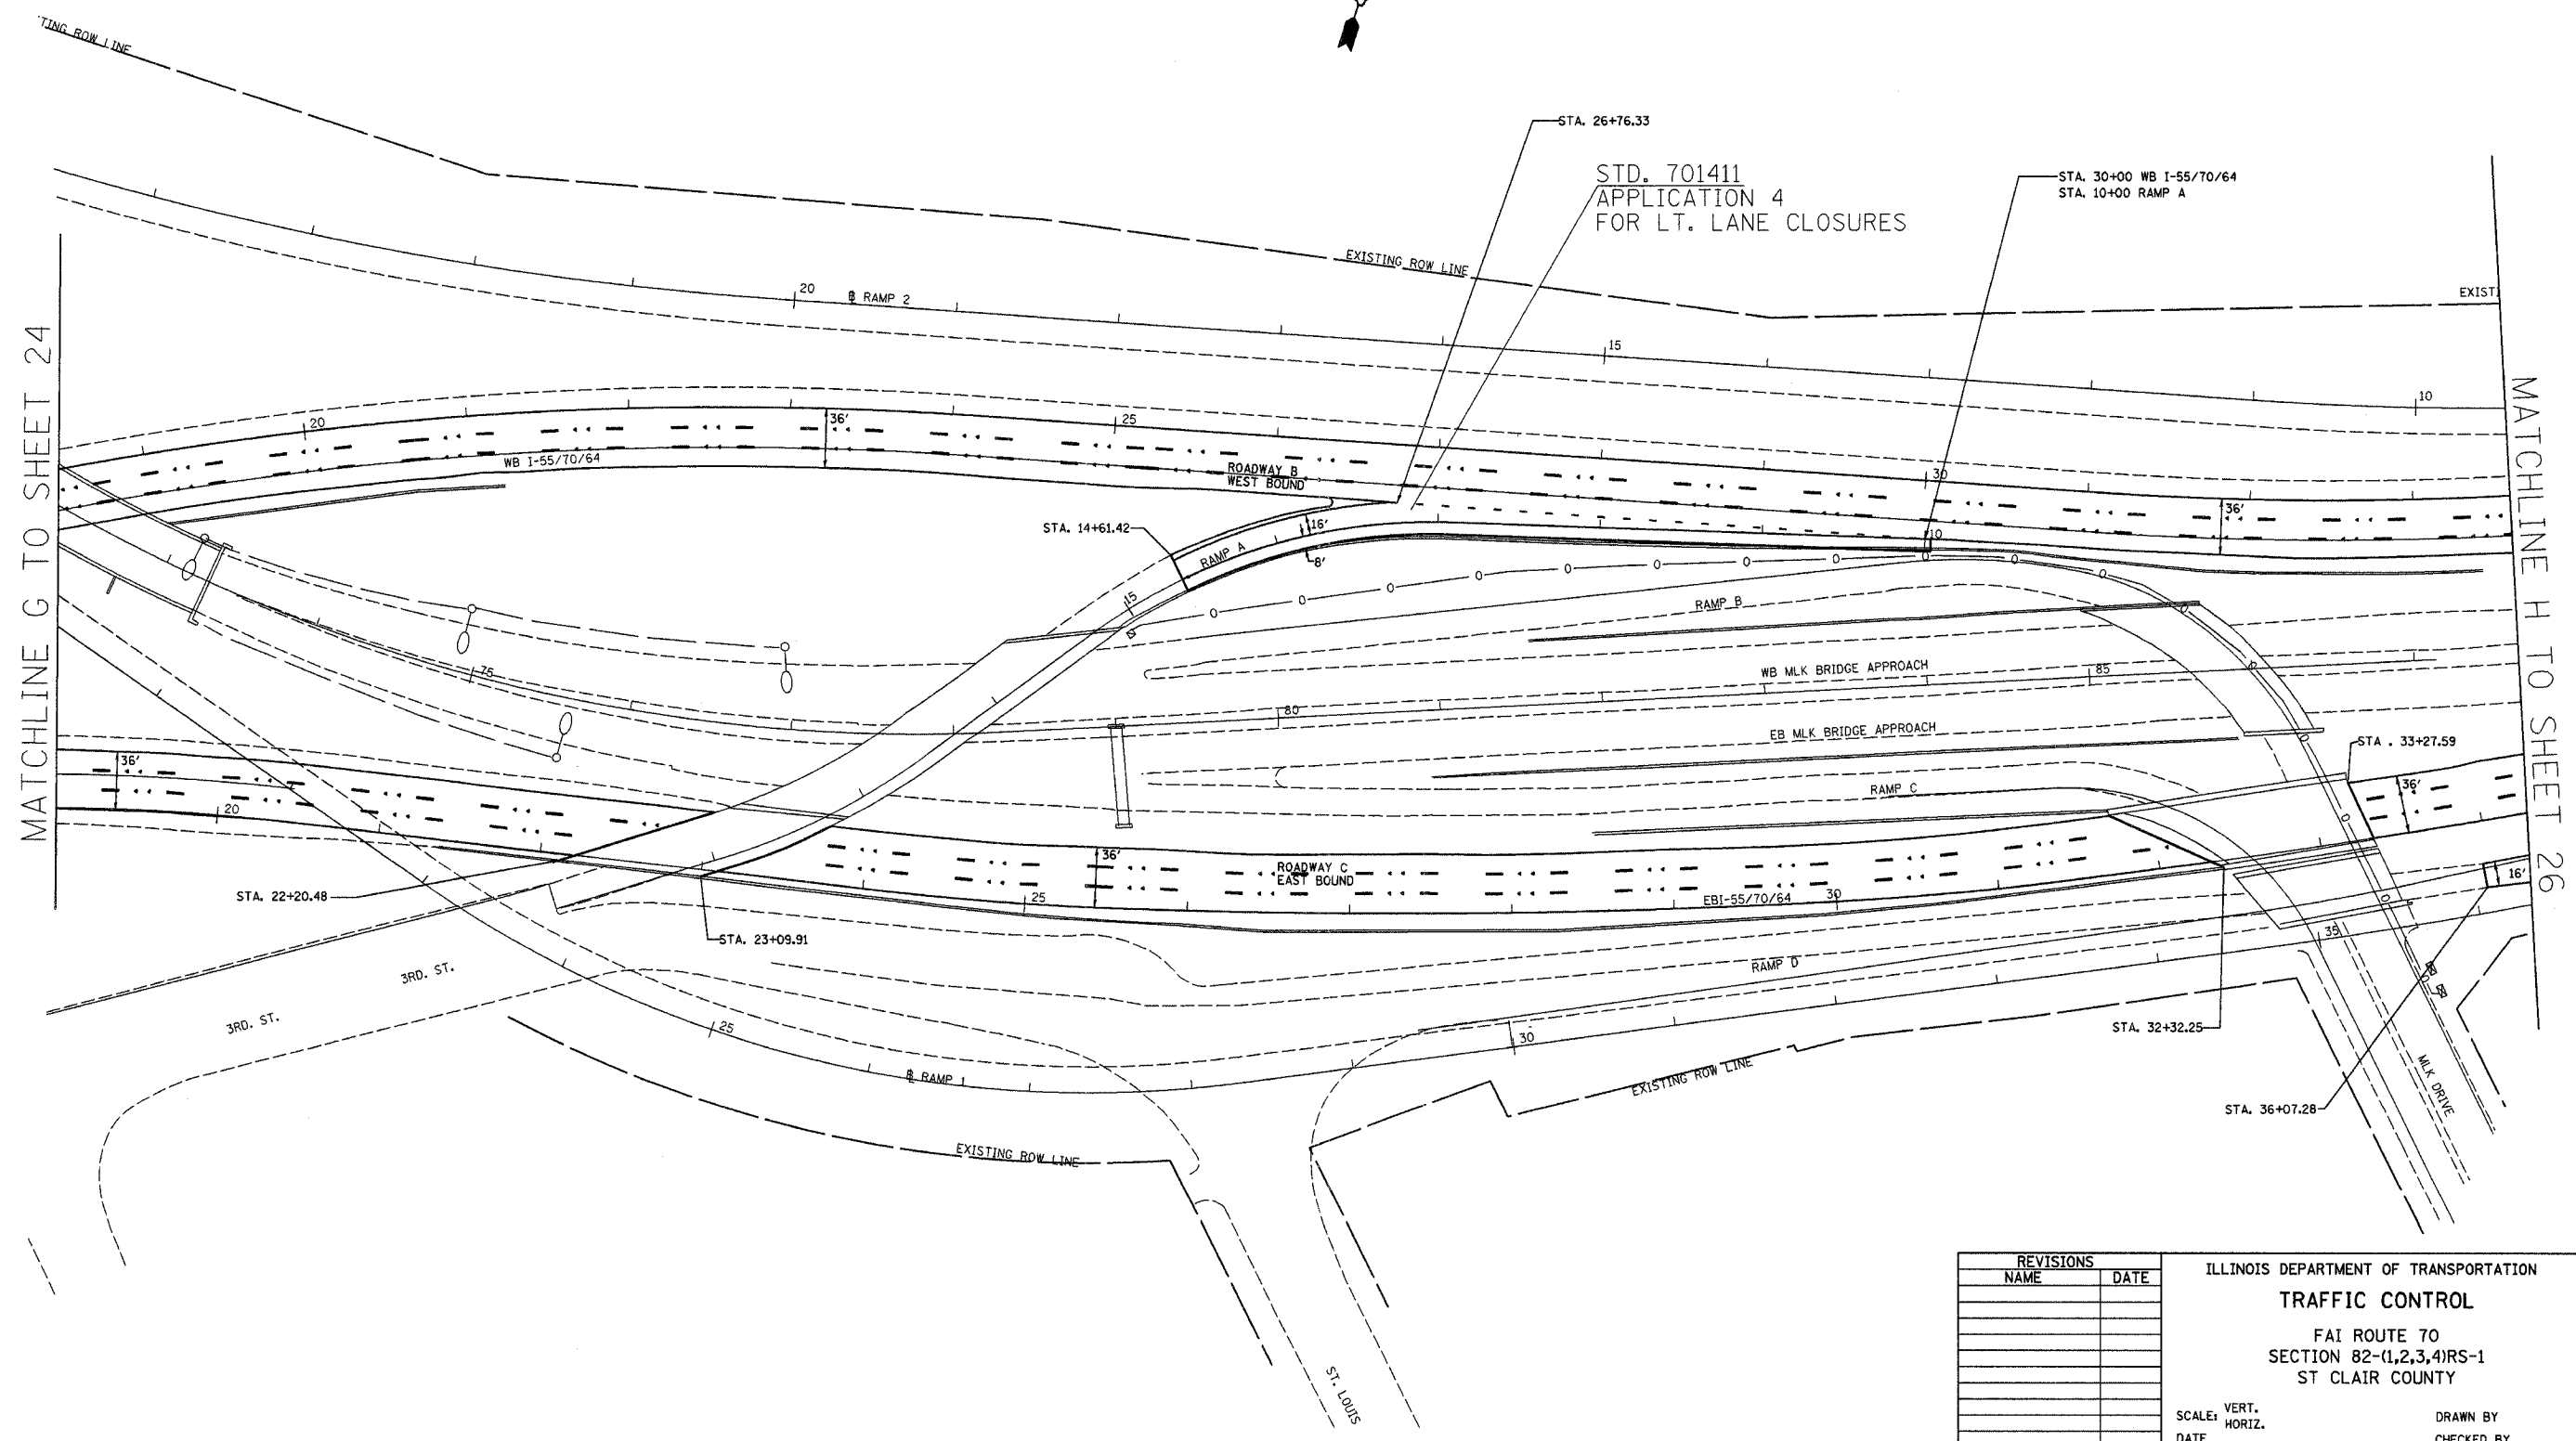

MATCHLINE G TO SHEET 24

MATCHLINE H TO SHEET 26

PLOT DATE = 2/16/2007  
 FILE NAME = \\s01\p1\proj\76a72\plan\p1\8276.dgn  
 PLOT SCALE = 5/8" = 1' IN.  
 REFERENCE = #REF#

REVISIONS	
NAME	DATE

ILLINOIS DEPARTMENT OF TRANSPORTATION  
**TRAFFIC CONTROL**  
 FAI ROUTE 70  
 SECTION 82-(1,2,3,4)RS-1  
 ST CLAIR COUNTY

SCALE: VERT. \_\_\_\_\_  
 HORIZ. \_\_\_\_\_  
 DATE \_\_\_\_\_

DRAWN BY \_\_\_\_\_  
 CHECKED BY \_\_\_\_\_