


F.A.I. RTE.	SECTION	COUNTY	TOTAL SHEETS	SHEET NO.
70	82-(1,2,3,4)RS-1	ST CLAIR	43	26
STA. _____		TO STA. _____		
FED. ROAD DIST. NO. _____		ILLINOIS	FED. AID PROJECT	

- NOTES:
- RAMP 2 AND WB MLK BRIDGE APPROACH SHALL REMAIN OPEN TO TRAFFIC DURING MILLING/PAVING
 - DURING RIGHT LANE CLOSURES FOR EB ROADWAY C AND RAMP 1 THE EB MLK FLY-OVER RAMP 1 SHALL BE CLOSED.
 - DURING LT LANE CLOSURES FOR EB ROADWAY C AND THE EB MLK BRIDGE APPROACH SHALL BE CLOSED.
 - SEE TRAFFIC CONTROL AND PROTECTION (SPECIAL) EB MLK RAMPS CLOSURE SHEET FOR DETAILS.

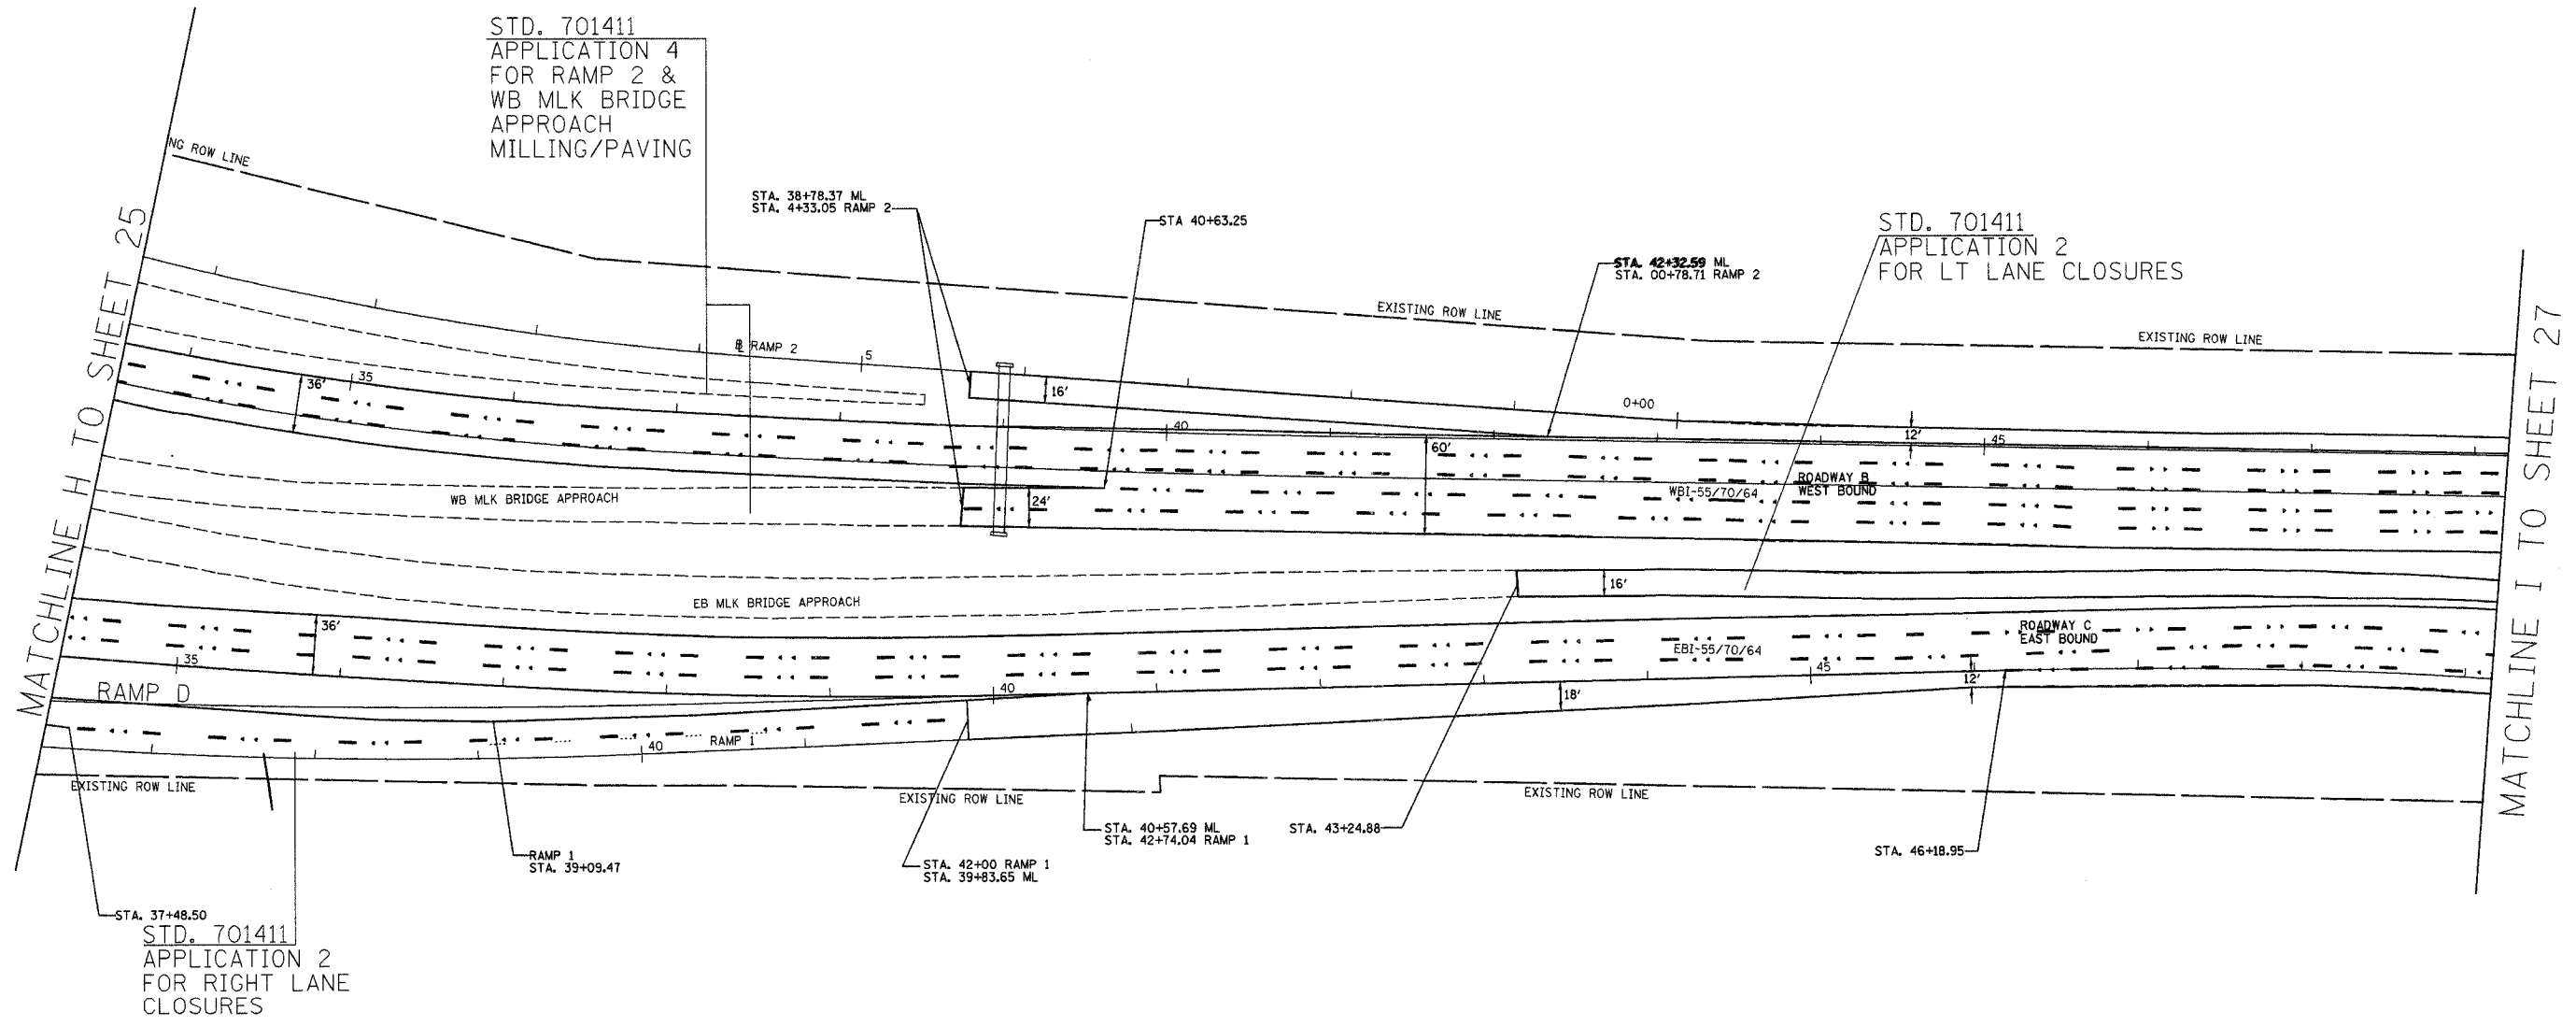

MATCHLINE H TO SHEET 25

MATCHLINE I TO SHEET 27

PLOT DATE = 2/16/2007
 PLOT SCALE = 50/1000
 REFERENCE = #REF#

REVISIONS		ILLINOIS DEPARTMENT OF TRANSPORTATION TRAFFIC CONTROL FAI ROUTE 70 SECTION 82-(1,2,3,4)RS-1 ST CLAIR COUNTY
NAME	DATE	
		SCALE: VERT. _____ HORIZ. _____ DATE _____
DRAWN BY _____		CHECKED BY _____