

F.A.I. RTE.	SECTION	COUNTY	TOTAL SHEETS	SHEET NO.
70	82-1,2,3,4RS-1	ST CLAIR	43	28
STA. _____ TO STA. _____		FED. ROAD DIST. NO. _____ ILLINOIS FED. AID PROJECT		


- NOTES:
1. EB I-64 RAMP M SHALL BE CLOSED DURING MILLING/PAVING. THIS CLOSURE SHALL LAST NO MORE THAN ONE WORKING DAY.
 2. WB I-64 RAMP N SHALL BE CLOSED DURING MILLING/PAVING. THIS CLOSURE SHALL LAST NO MORE THAN ONE WORKING DAY.
 3. WB APPROACH TO RAMP K & L SHALL REMAIN OPEN TO TRAFFIC DURING MILLING/PAVING.



MATCHLINE JA TO SHEET 27

MATCHLINE JB TO SHEET 27

MATCHLINE K TO SHEET 30

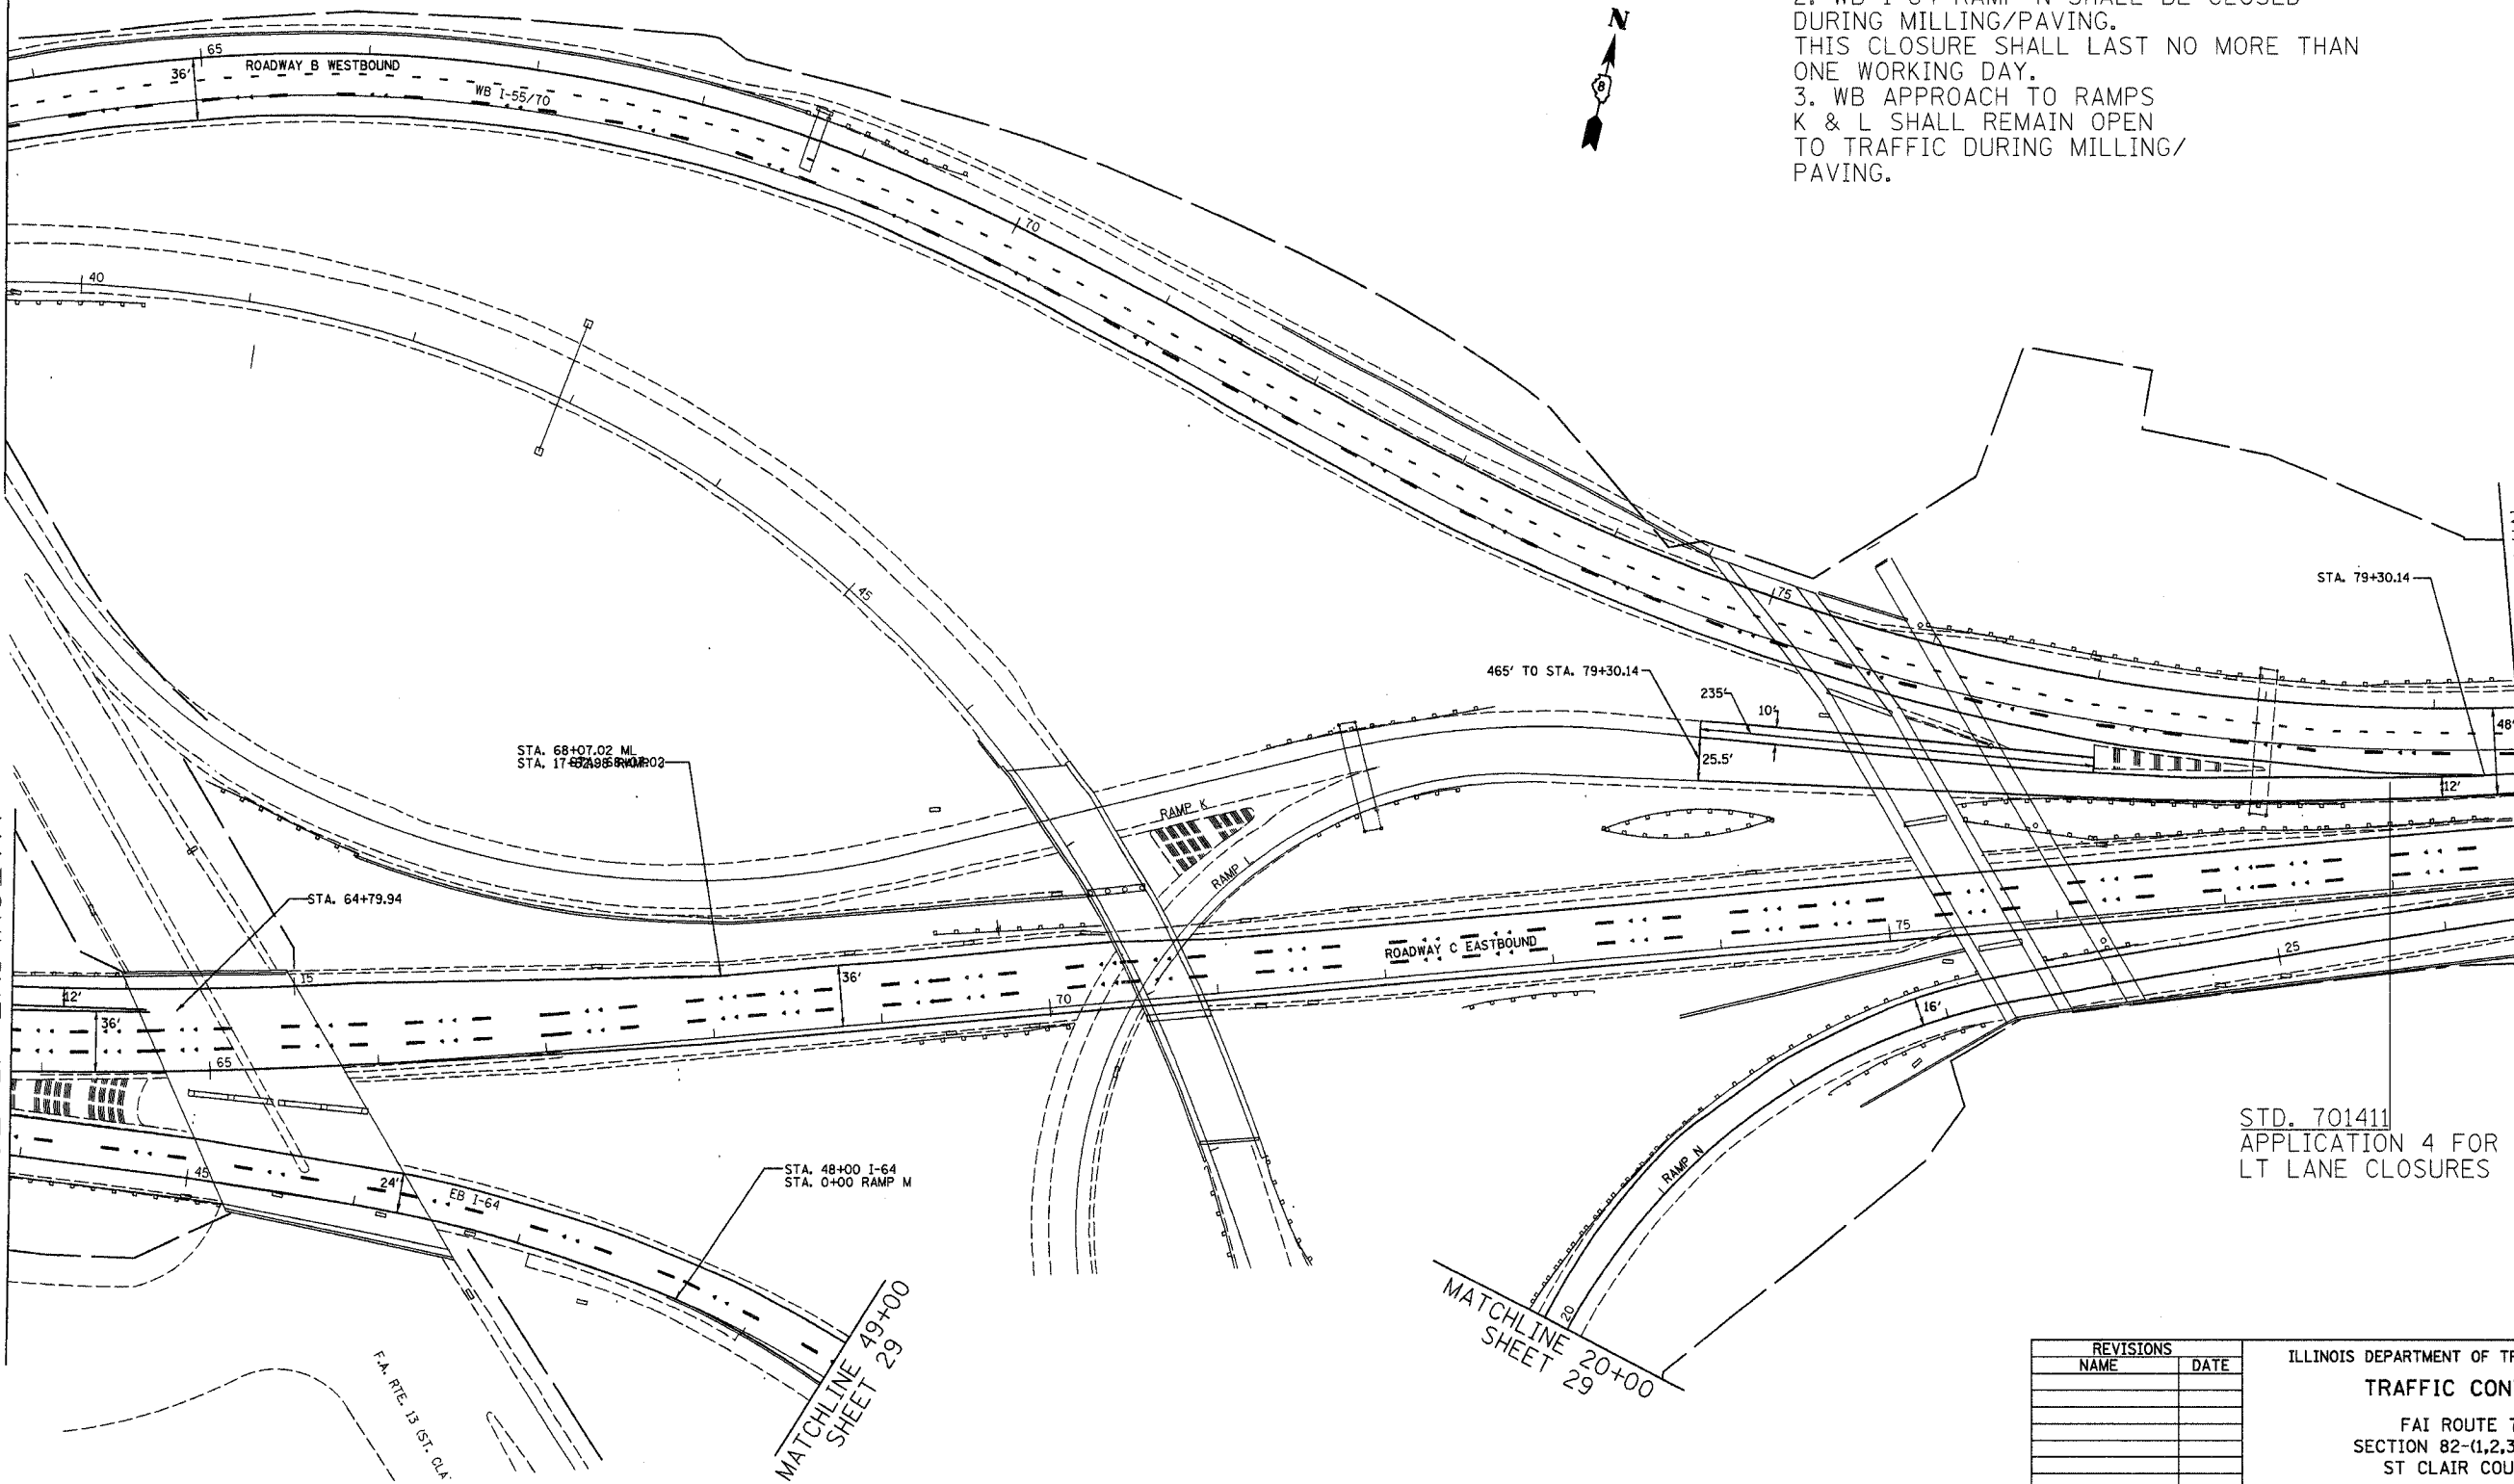

STD. 701411
APPLICATION 4 FOR
LT LANE CLOSURES

MATCHLINE 20+00
SHEET 29

MATCHLINE 49+00
SHEET 29

PLOT DATE = 2/16/2007
 PLOT NAME = I:\projects\76a72\plan\plan\76a72.dgn
 PLOT SCALE = 50.0000 / IN.
 REFERENCE = #REF#

REVISIONS	
NAME	DATE

ILLINOIS DEPARTMENT OF TRANSPORTATION
TRAFFIC CONTROL
FAI ROUTE 70
SECTION 82-(1,2,3,4)RS-1
ST CLAIR COUNTY

SCALE: VERT. _____
HORIZ. _____

DRAWN BY _____
CHECKED BY _____