
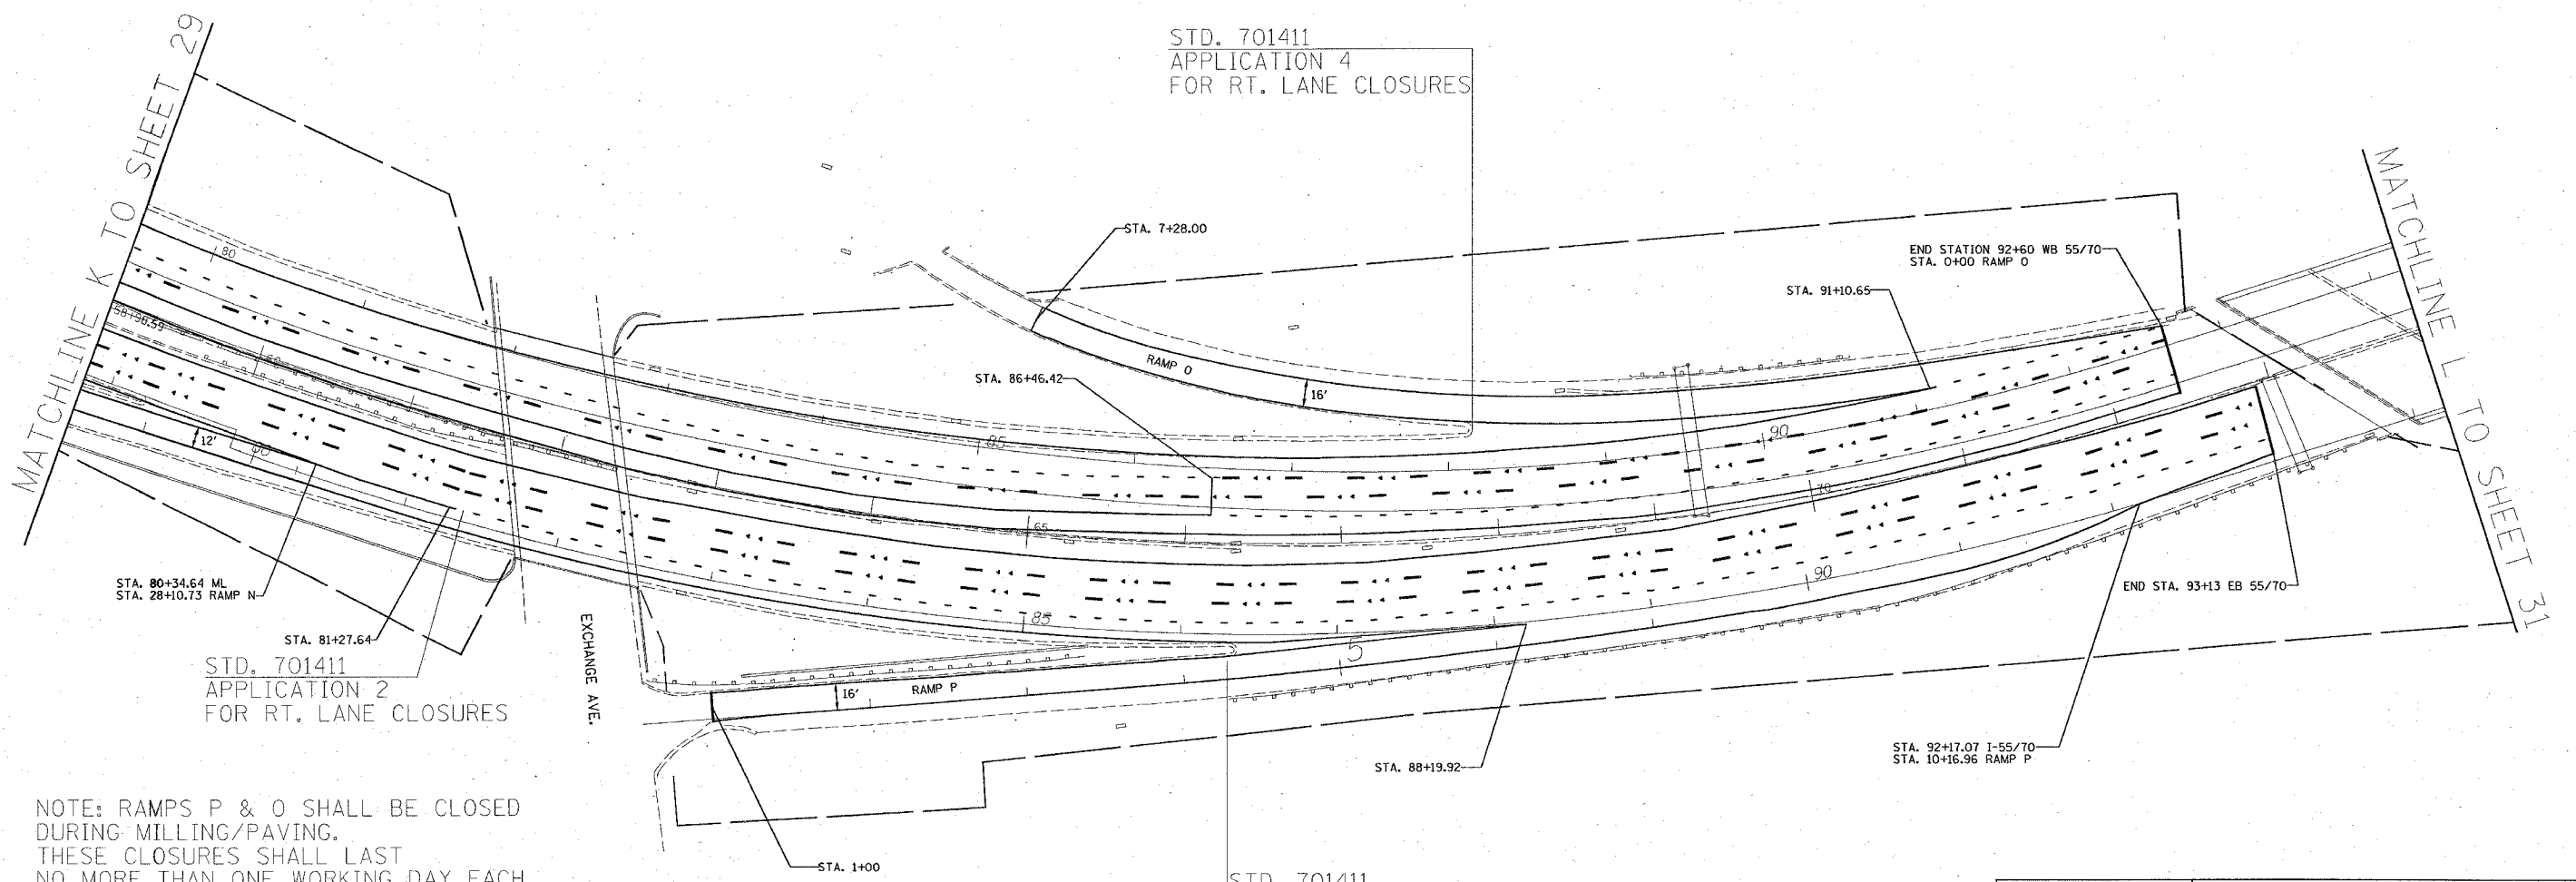


F.A.I. RTE.	SECTION	COUNTY	TOTAL SHEETS	SHEET NO.
70	82-(1,2,3,4)RS-1	ST CLAIR	43	30
STA.		TO STA.		
FED. ROAD DIST. NO.	ILLINOIS	FED. AID PROJECT		

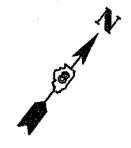

STD. 701411
APPLICATION 4
FOR RT. LANE CLOSURES

STD. 701411
APPLICATION 2
FOR RT. LANE CLOSURES

STD. 701411
APPLICATION 2
FOR RT LANE CLOSURES

NOTE: RAMPS P & O SHALL BE CLOSED DURING MILLING/PAVING. THESE CLOSURES SHALL LAST NO MORE THAN ONE WORKING DAY EACH.

REVISIONS	
NAME	DATE

ILLINOIS DEPARTMENT OF TRANSPORTATION
TRAFFIC CONTROL
FAI ROUTE 70
SECTION 82-(1,2,3,4)RS-1
ST CLAIR COUNTY
SCALE: VERT. _____
HORIZ. _____
DATE _____ DRAWN BY _____
CHECKED BY _____

PLOT DATE = 2/15/2007
FILE NAME = c:\vpro\projects\824387\plan\plan84387b.dgn
PLOT SCALE = 50.0000 "/ IN.
REFERENCE = SHEET #