


F.A.I. RTE.	SECTION	COUNTY	TOTAL SHEETS	SHEET NO.
70	82-(1,2,3,4)RS-1	ST CLAIR	43	33
STA.		TO STA.		
FED. ROAD DIST. NO.	ILLINOIS	FED. AID PROJECT		

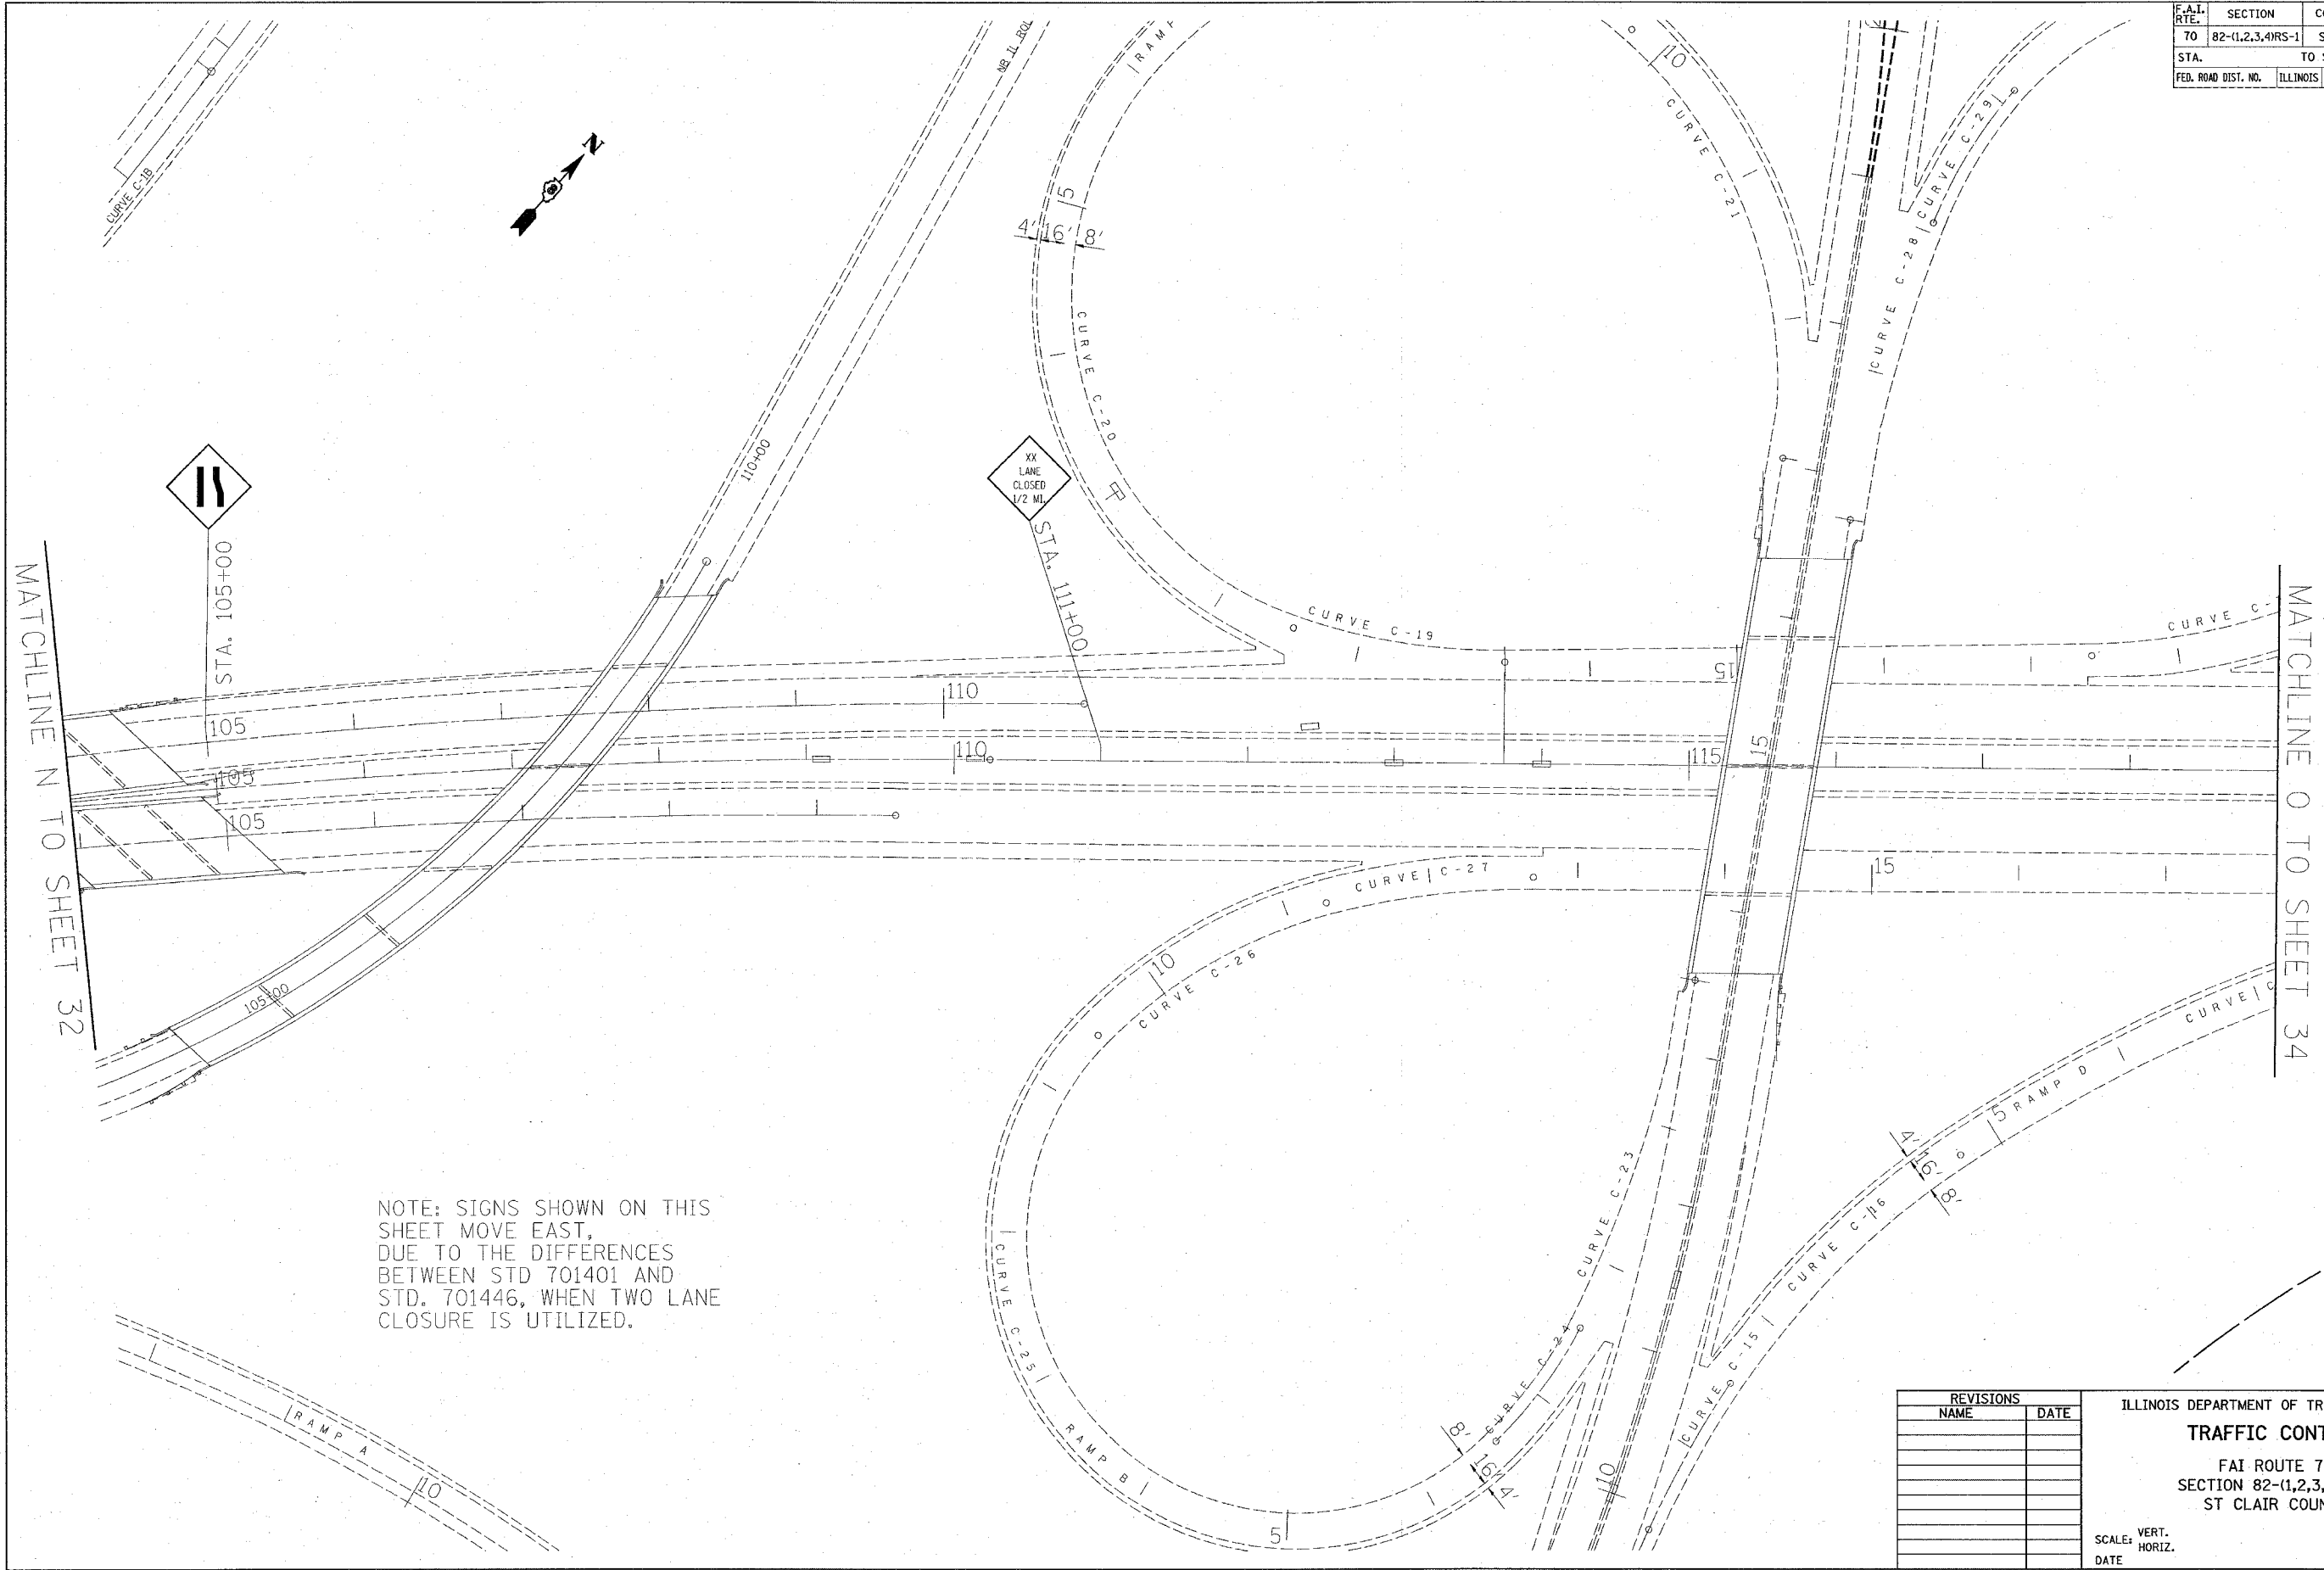

NOTE: SIGNS SHOWN ON THIS SHEET MOVE EAST, DUE TO THE DIFFERENCES BETWEEN STD 701401 AND STD. 701446, WHEN TWO LANE CLOSURE IS UTILIZED.

DATE = 2/15/2007
 NAME =
 PLOT SCALE = 5/8" = 1'-0"
 REFERENCE =

REVISIONS	
NAME	DATE

ILLINOIS DEPARTMENT OF TRANSPORTATION
TRAFFIC CONTROL
 FAI ROUTE 70
 SECTION 82-(1,2,3,4)RS-1
 ST CLAIR COUNTY

SCALE: VERT. _____
 HORIZ. _____
 DATE _____

DRAWN BY _____
 CHECKED BY _____