

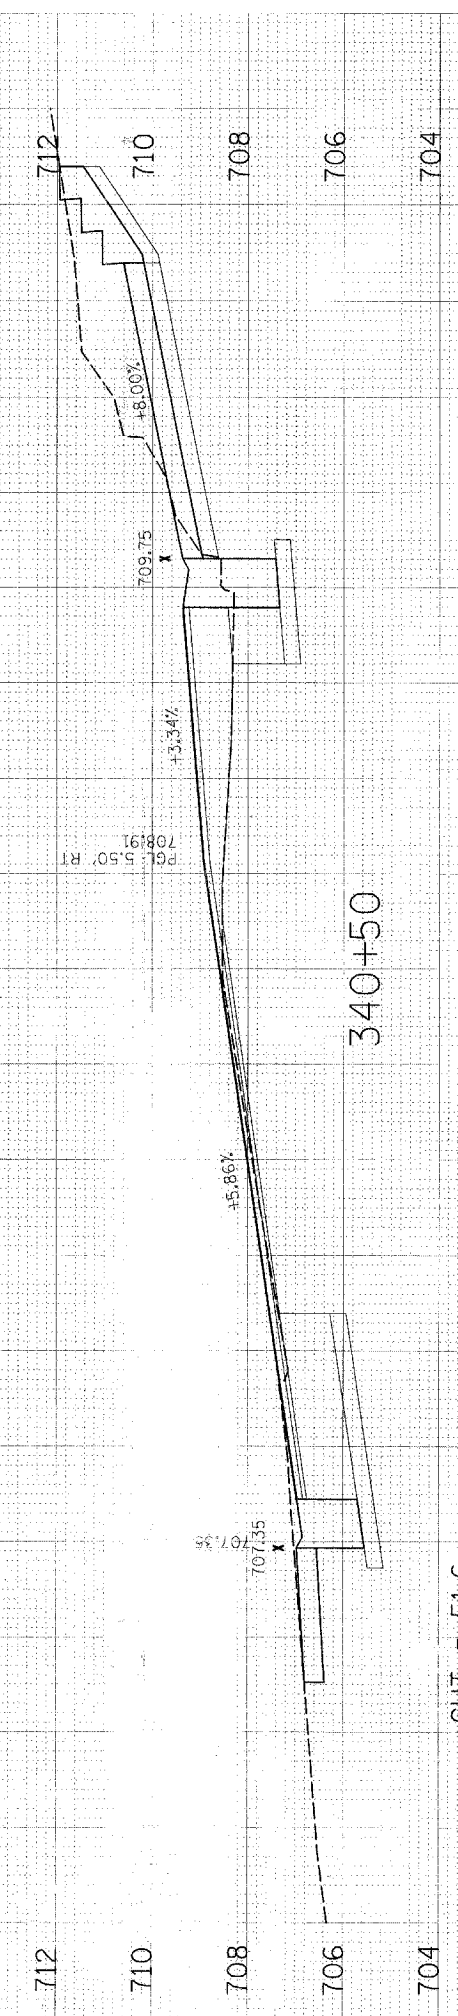
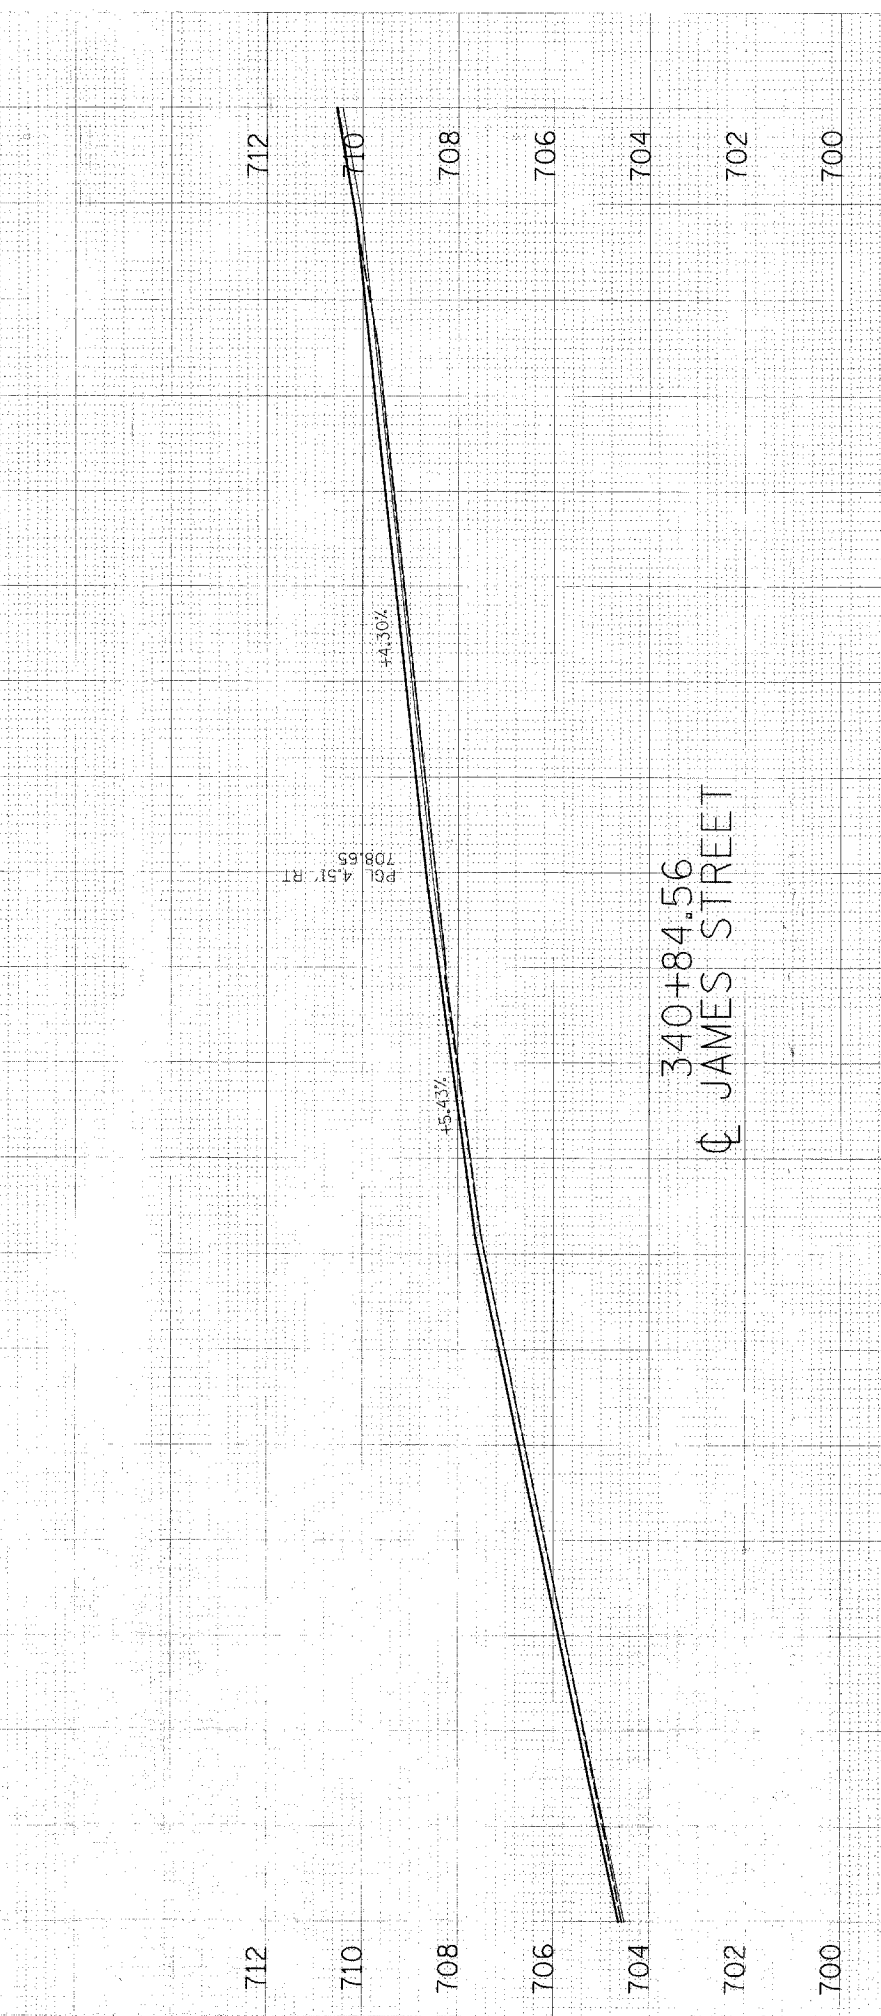


FILE NAME: D:\NSD\PROJECTS\341\341-00-CH\341-00-CH-01.dwg
PLOT SCALE: 1"=50'
USER: NLS


50 45 40 35 30 25 20 15 10 5 0 5 10 15 20 25 30 35 40 45

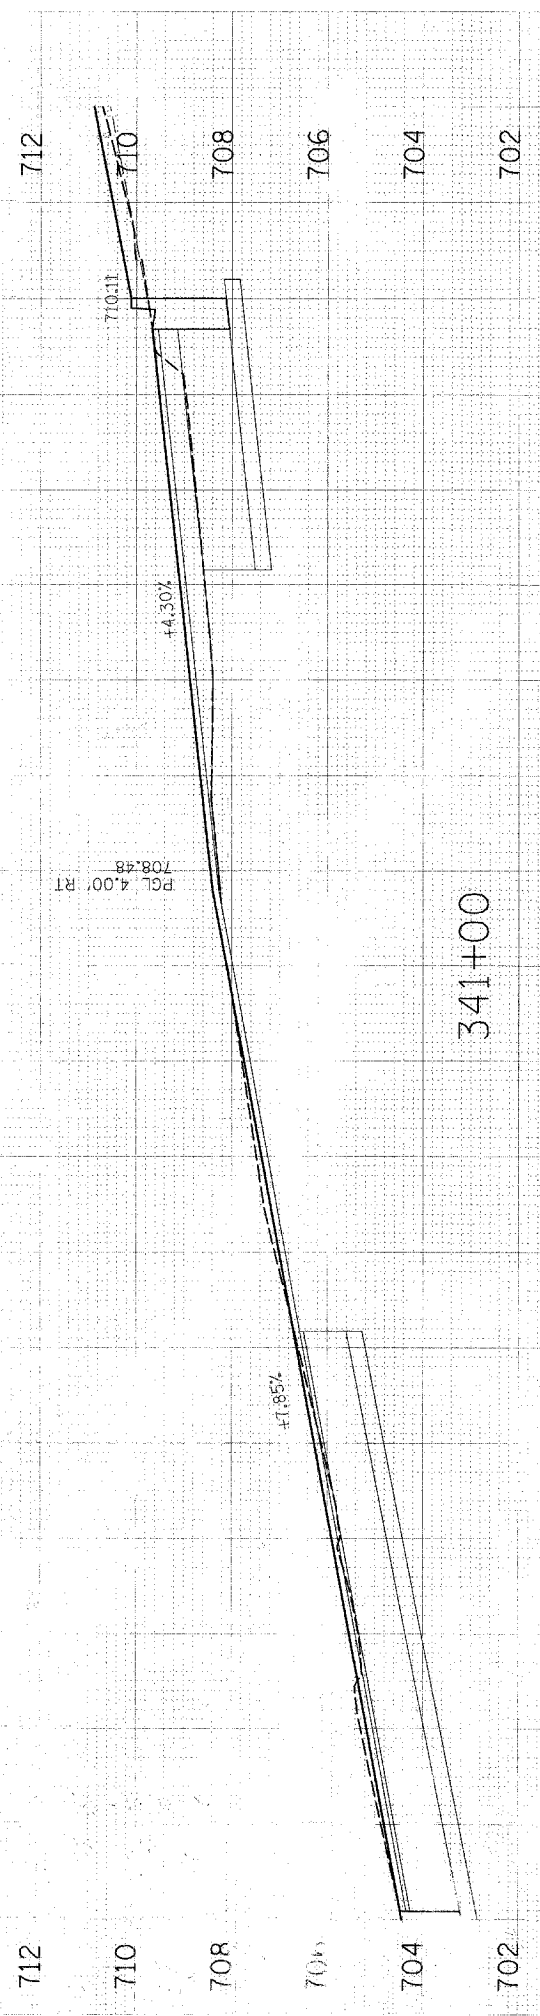

CUT = 51.6
FILL = 0.0

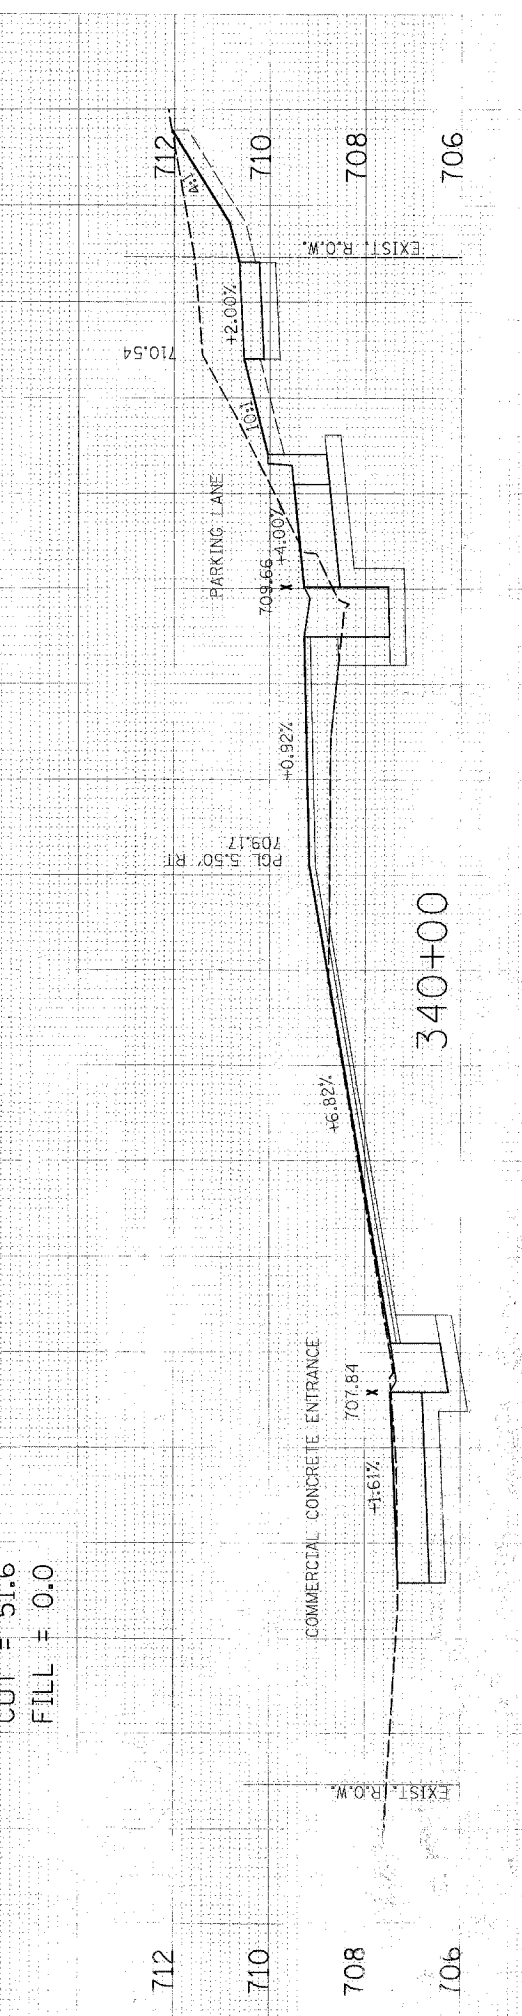

CUT = 54.8
FILL = 0.0

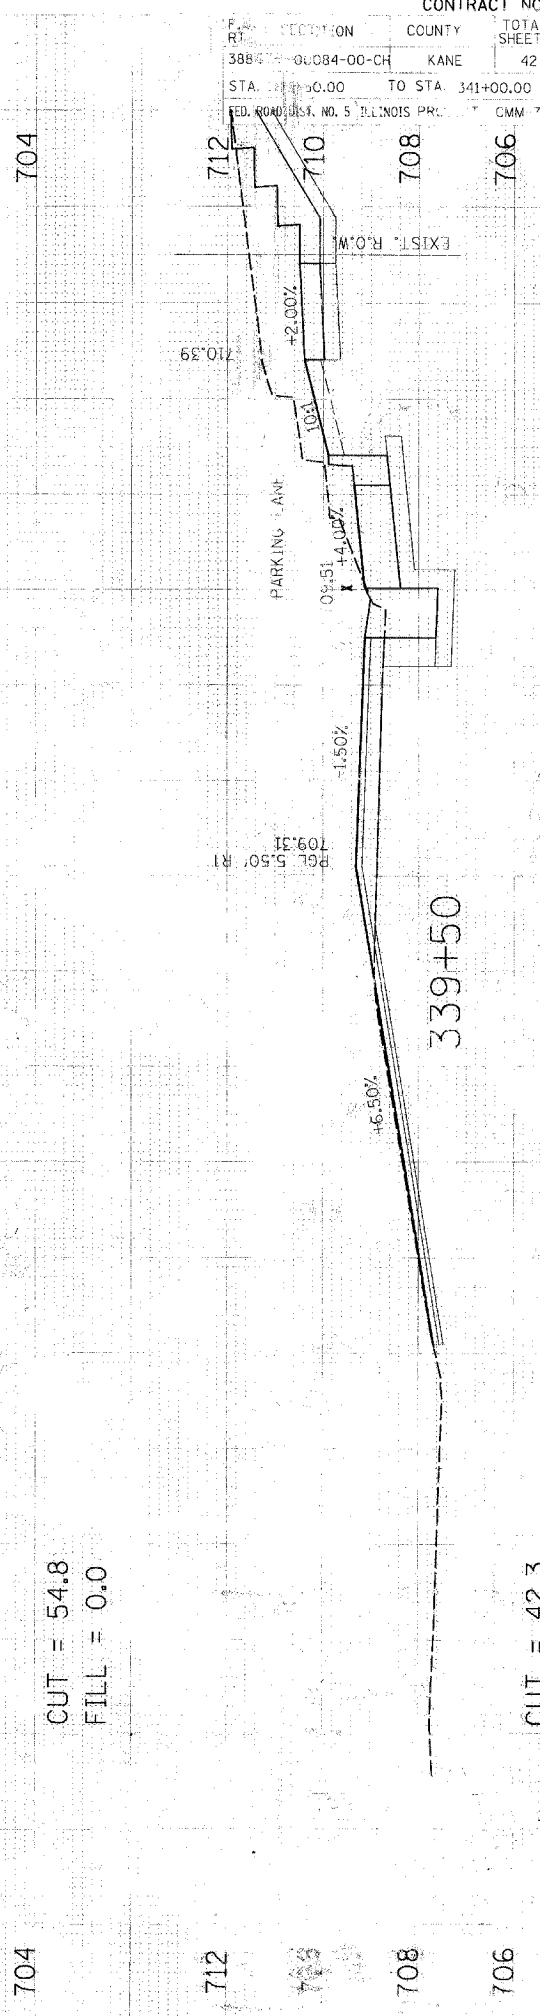

CUT = 42.3