

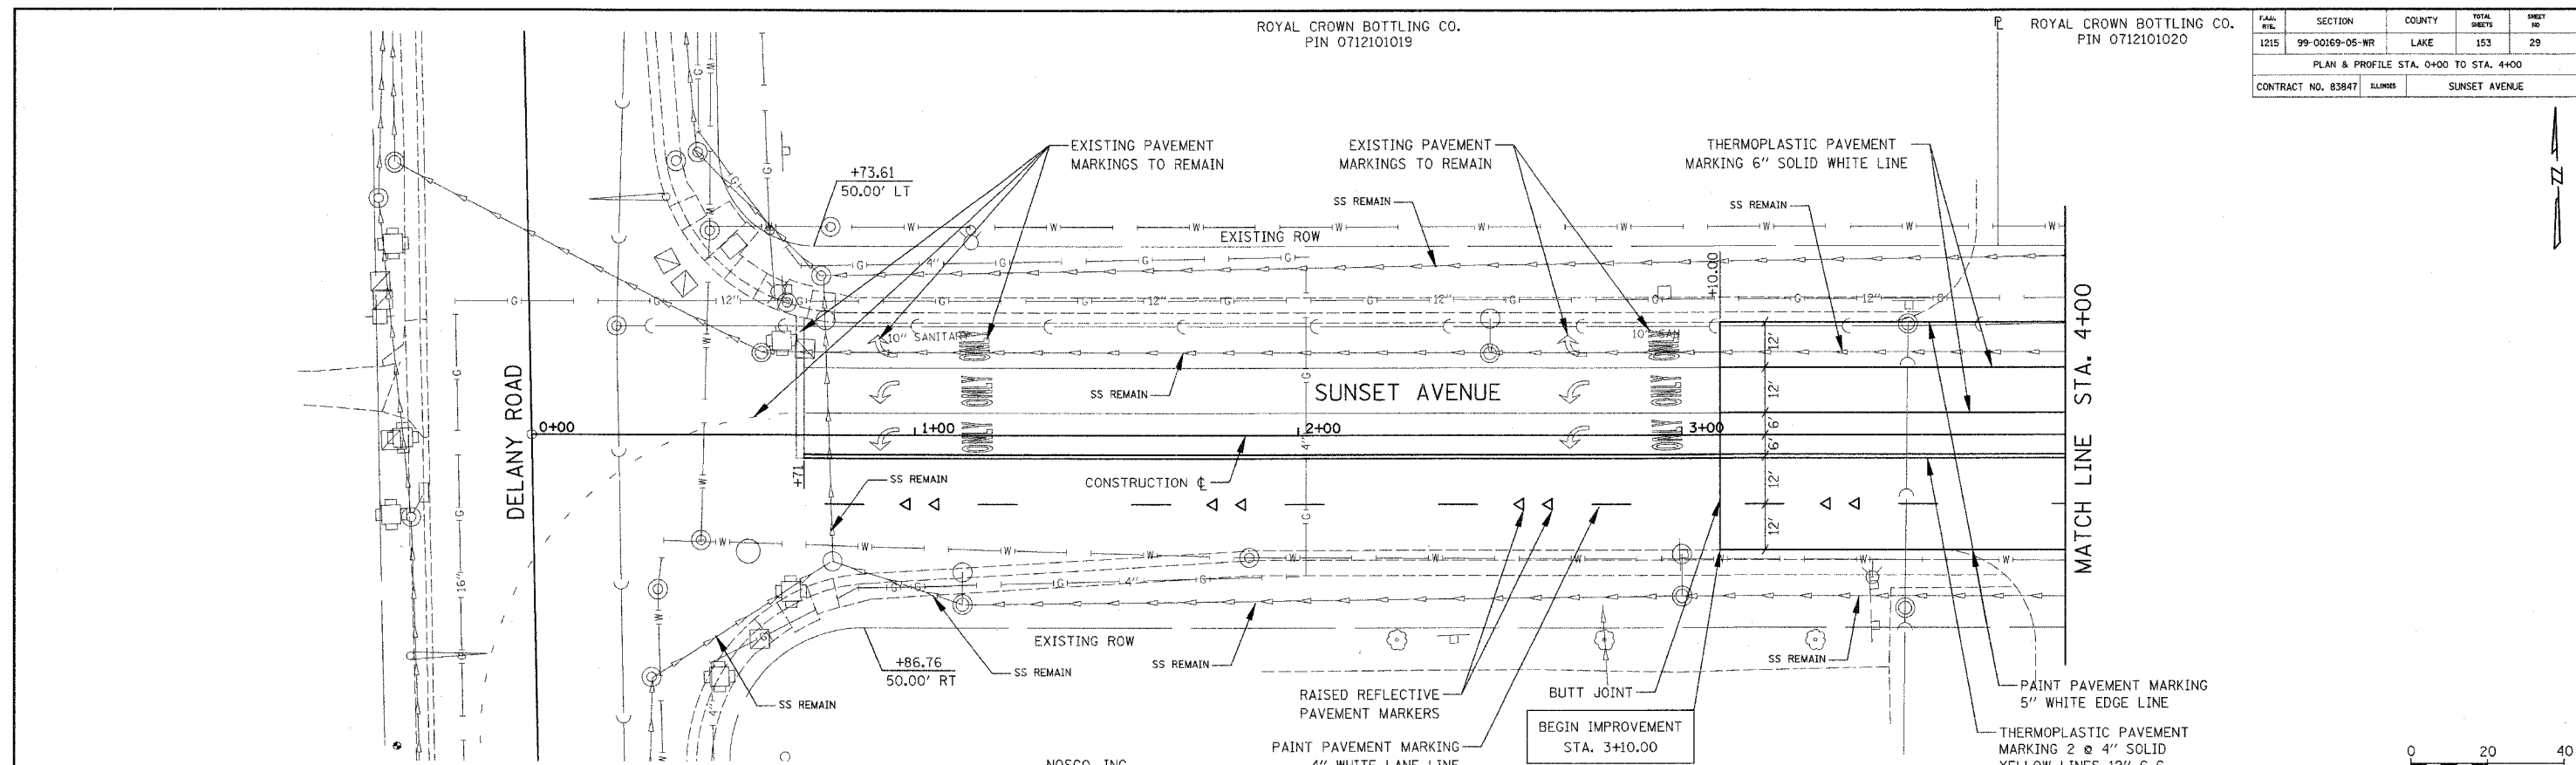


TAX. DIST.	SECTION	COUNTY	TOTAL SHEETS	SHEET NO.
1215	99-00169-05-NR	LAKE	153	29
PLAN & PROFILE STA. 0+00 TO STA. 4+00				
CONTRACT NO. 83847		ILLINOIS	SUNSET AVENUE	

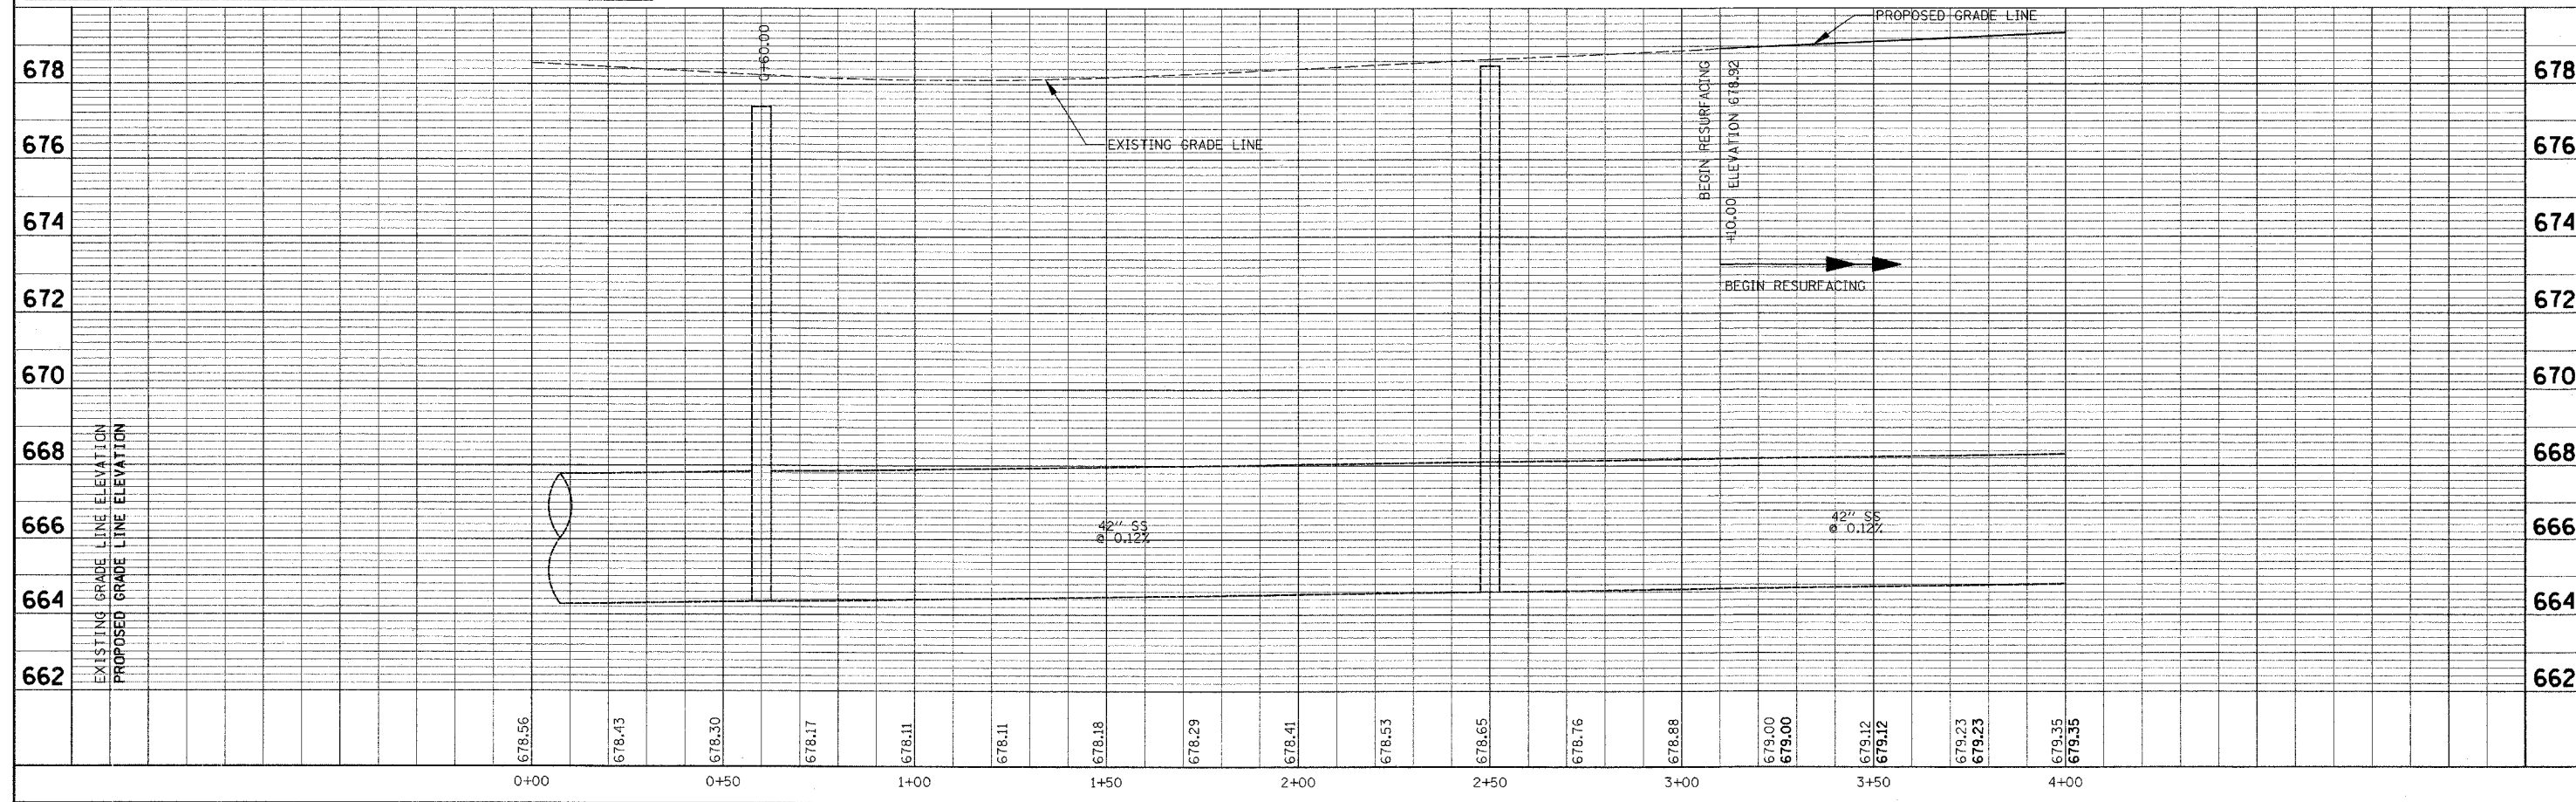

NOTE: ALL STATION AND OFFSET INFORMATION BASED ON CONSTRUCTION CENTERLINE

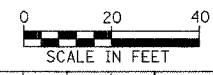

PLAN	DATE
DESIGNED	
CHECKED	
DATE	

PROFILE	DATE
DESIGNED	
CHECKED	
DATE	