
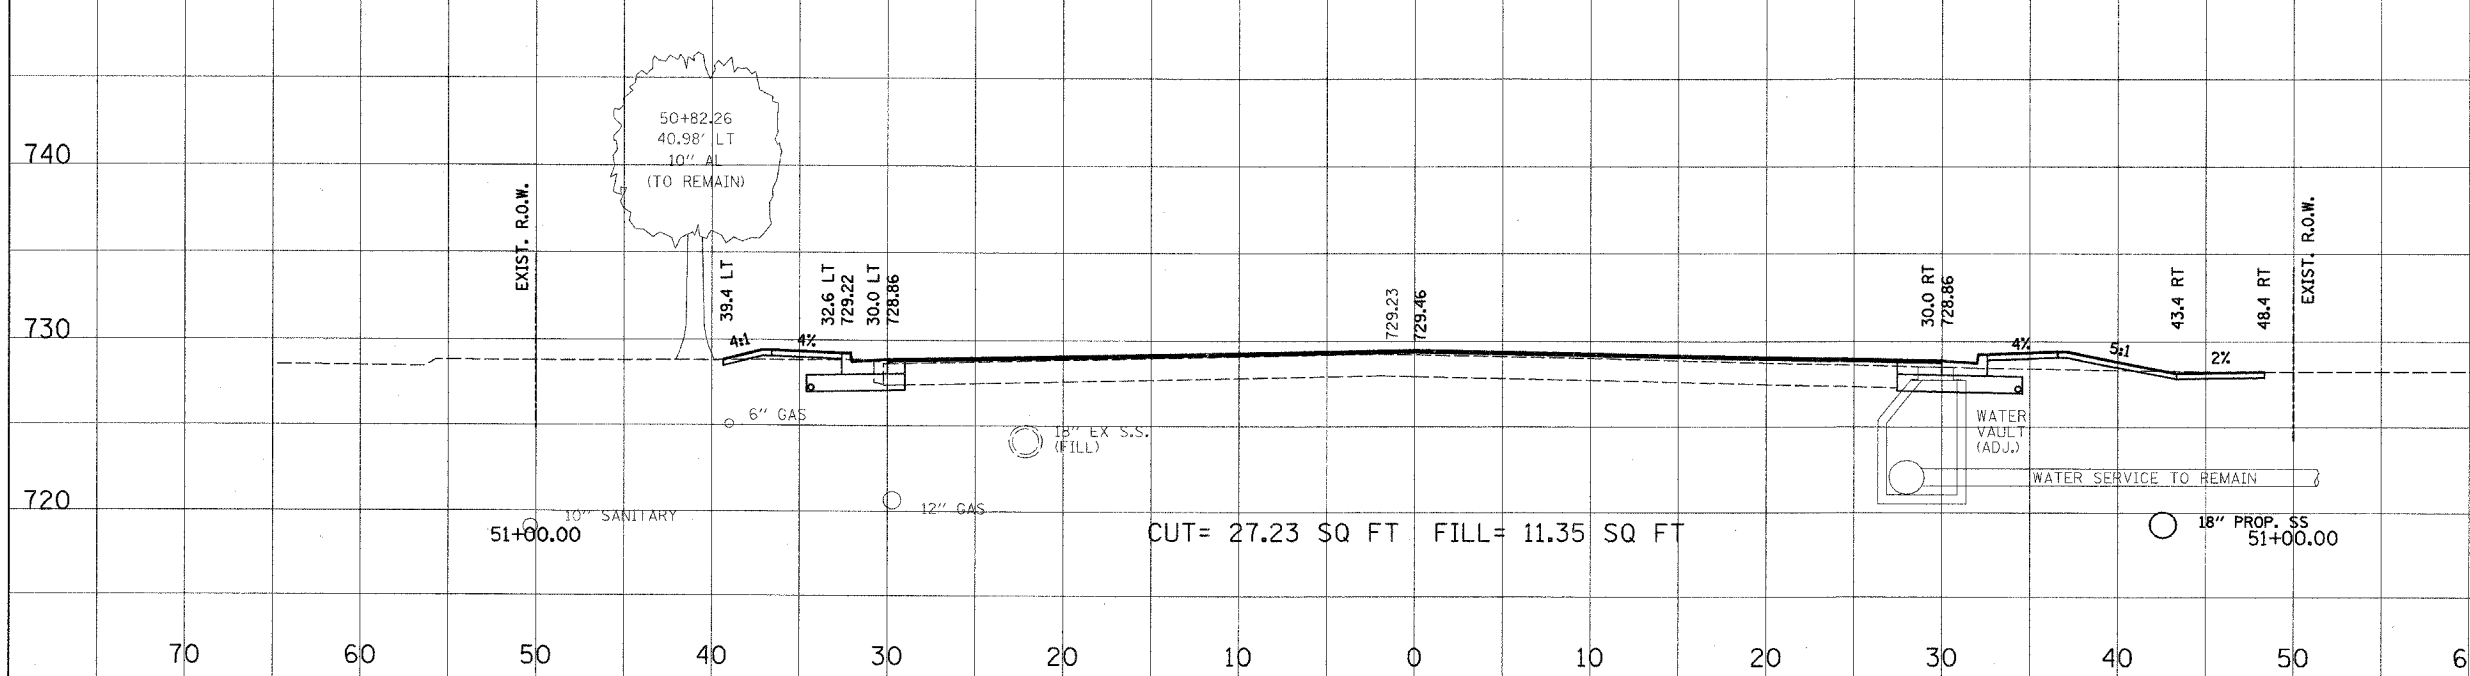


FILE NO.	SECTION	COUNTY	TOTAL SHEETS	SHEET NO.
1215	99-00169-05-WR	LAKE	153	136
CROSS SECTIONS				
CONTRACT NO. 83847		ALIGNED	SUNSET AVENUE	

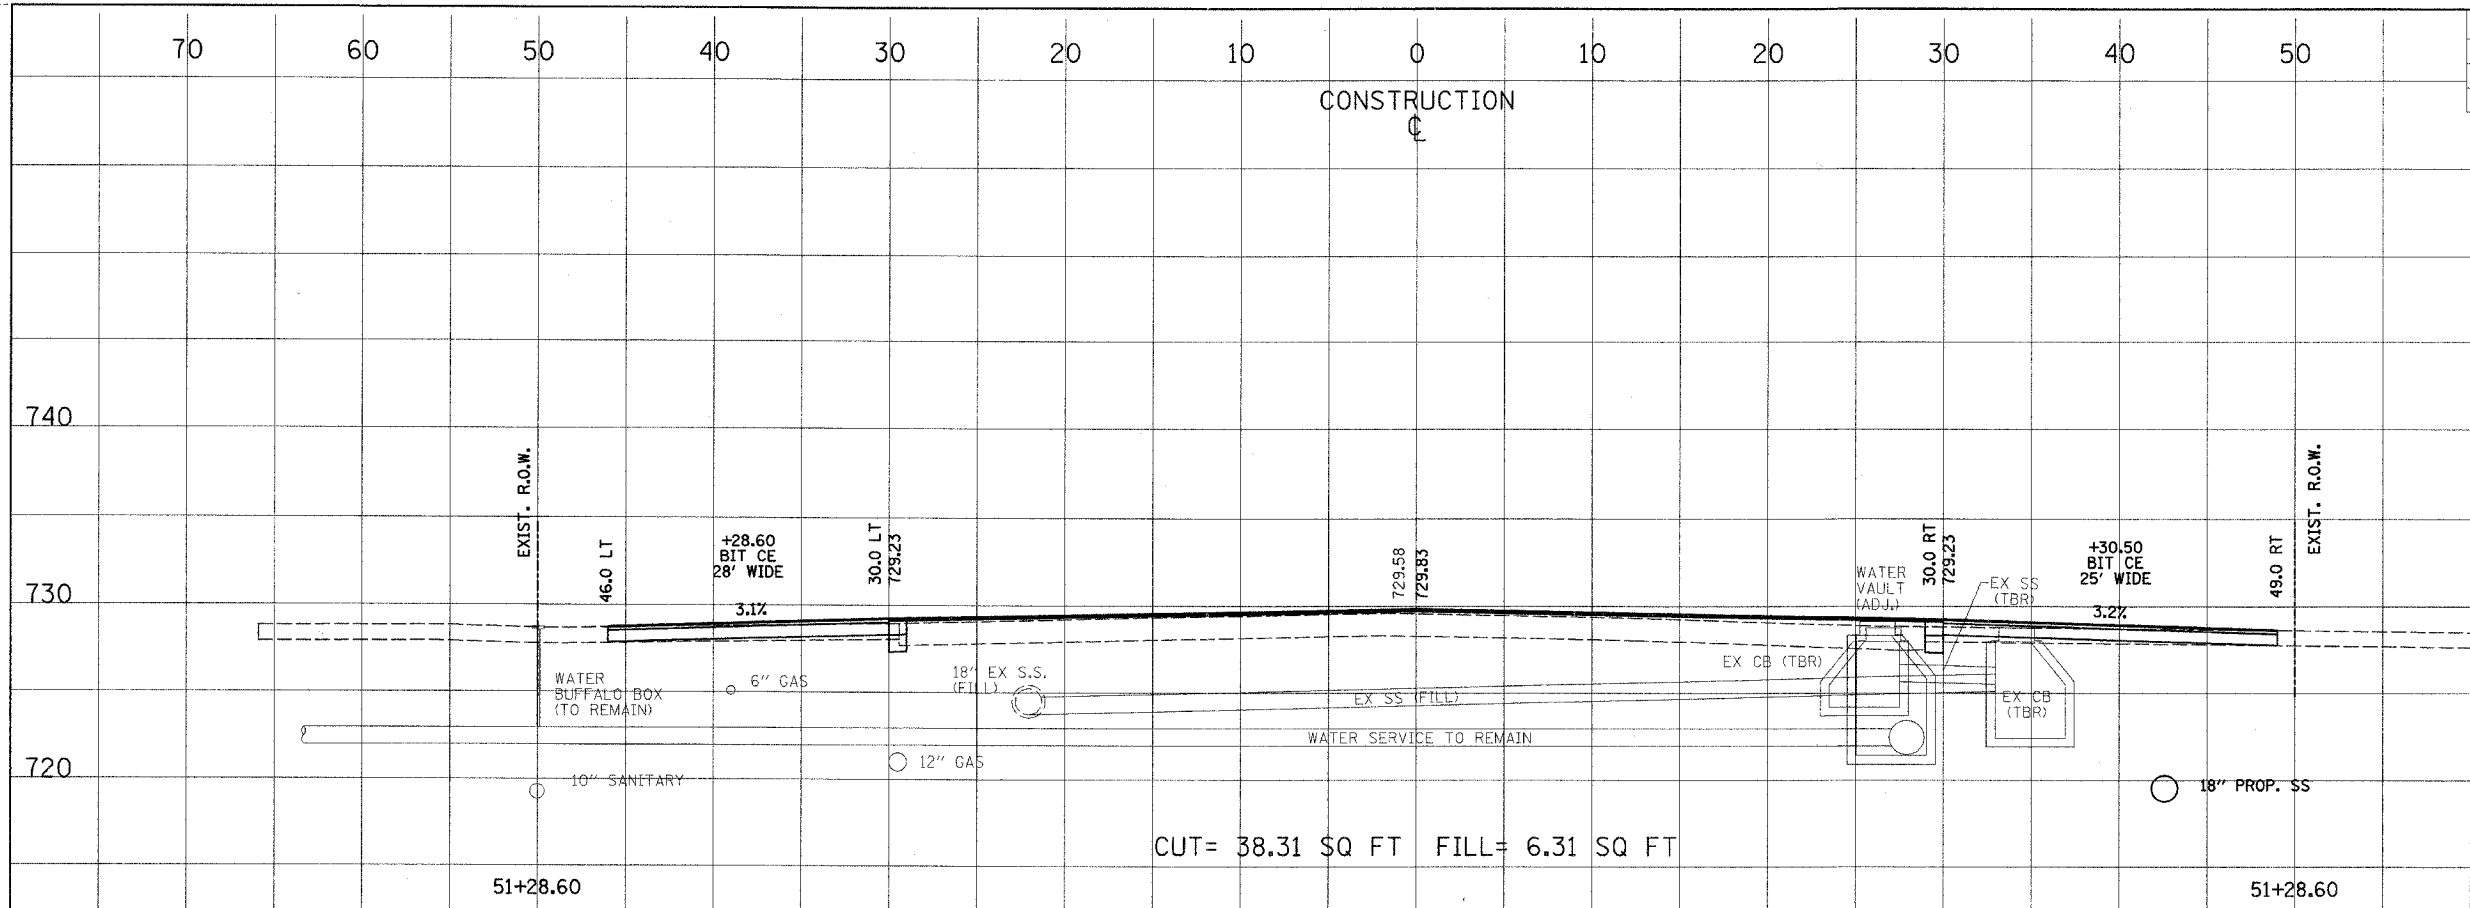

CROSS SECTION  
 SURVEYED BY  
 GRADES CHECKED  
 ALIGNED CHECKED  
 NOTE BOOK NO.  
 DATE  
 FILE NAME

CROSS SECTION  
 SURVEYED BY  
 GRADES CHECKED  
 ALIGNED CHECKED  
 NOTE BOOK NO.  
 DATE  
 FILE NAME