


F.A. RTE.	SECTION	COUNTY	TOTAL SHEETS	SHEET NO.
2585	97-00071-00-PV	COOK	116	14
STA. TO STA.		ILLINOIS FED. AID PROJECT		

DATE	BY
DATE	BY

CHRISTOPHER B. BURKE ENGINEERING LTD.
 9575 West Higgins Road, Suite 600
 Rosemont, Illinois 60018
 (847) 823-0500

DATE	BY
DATE	BY

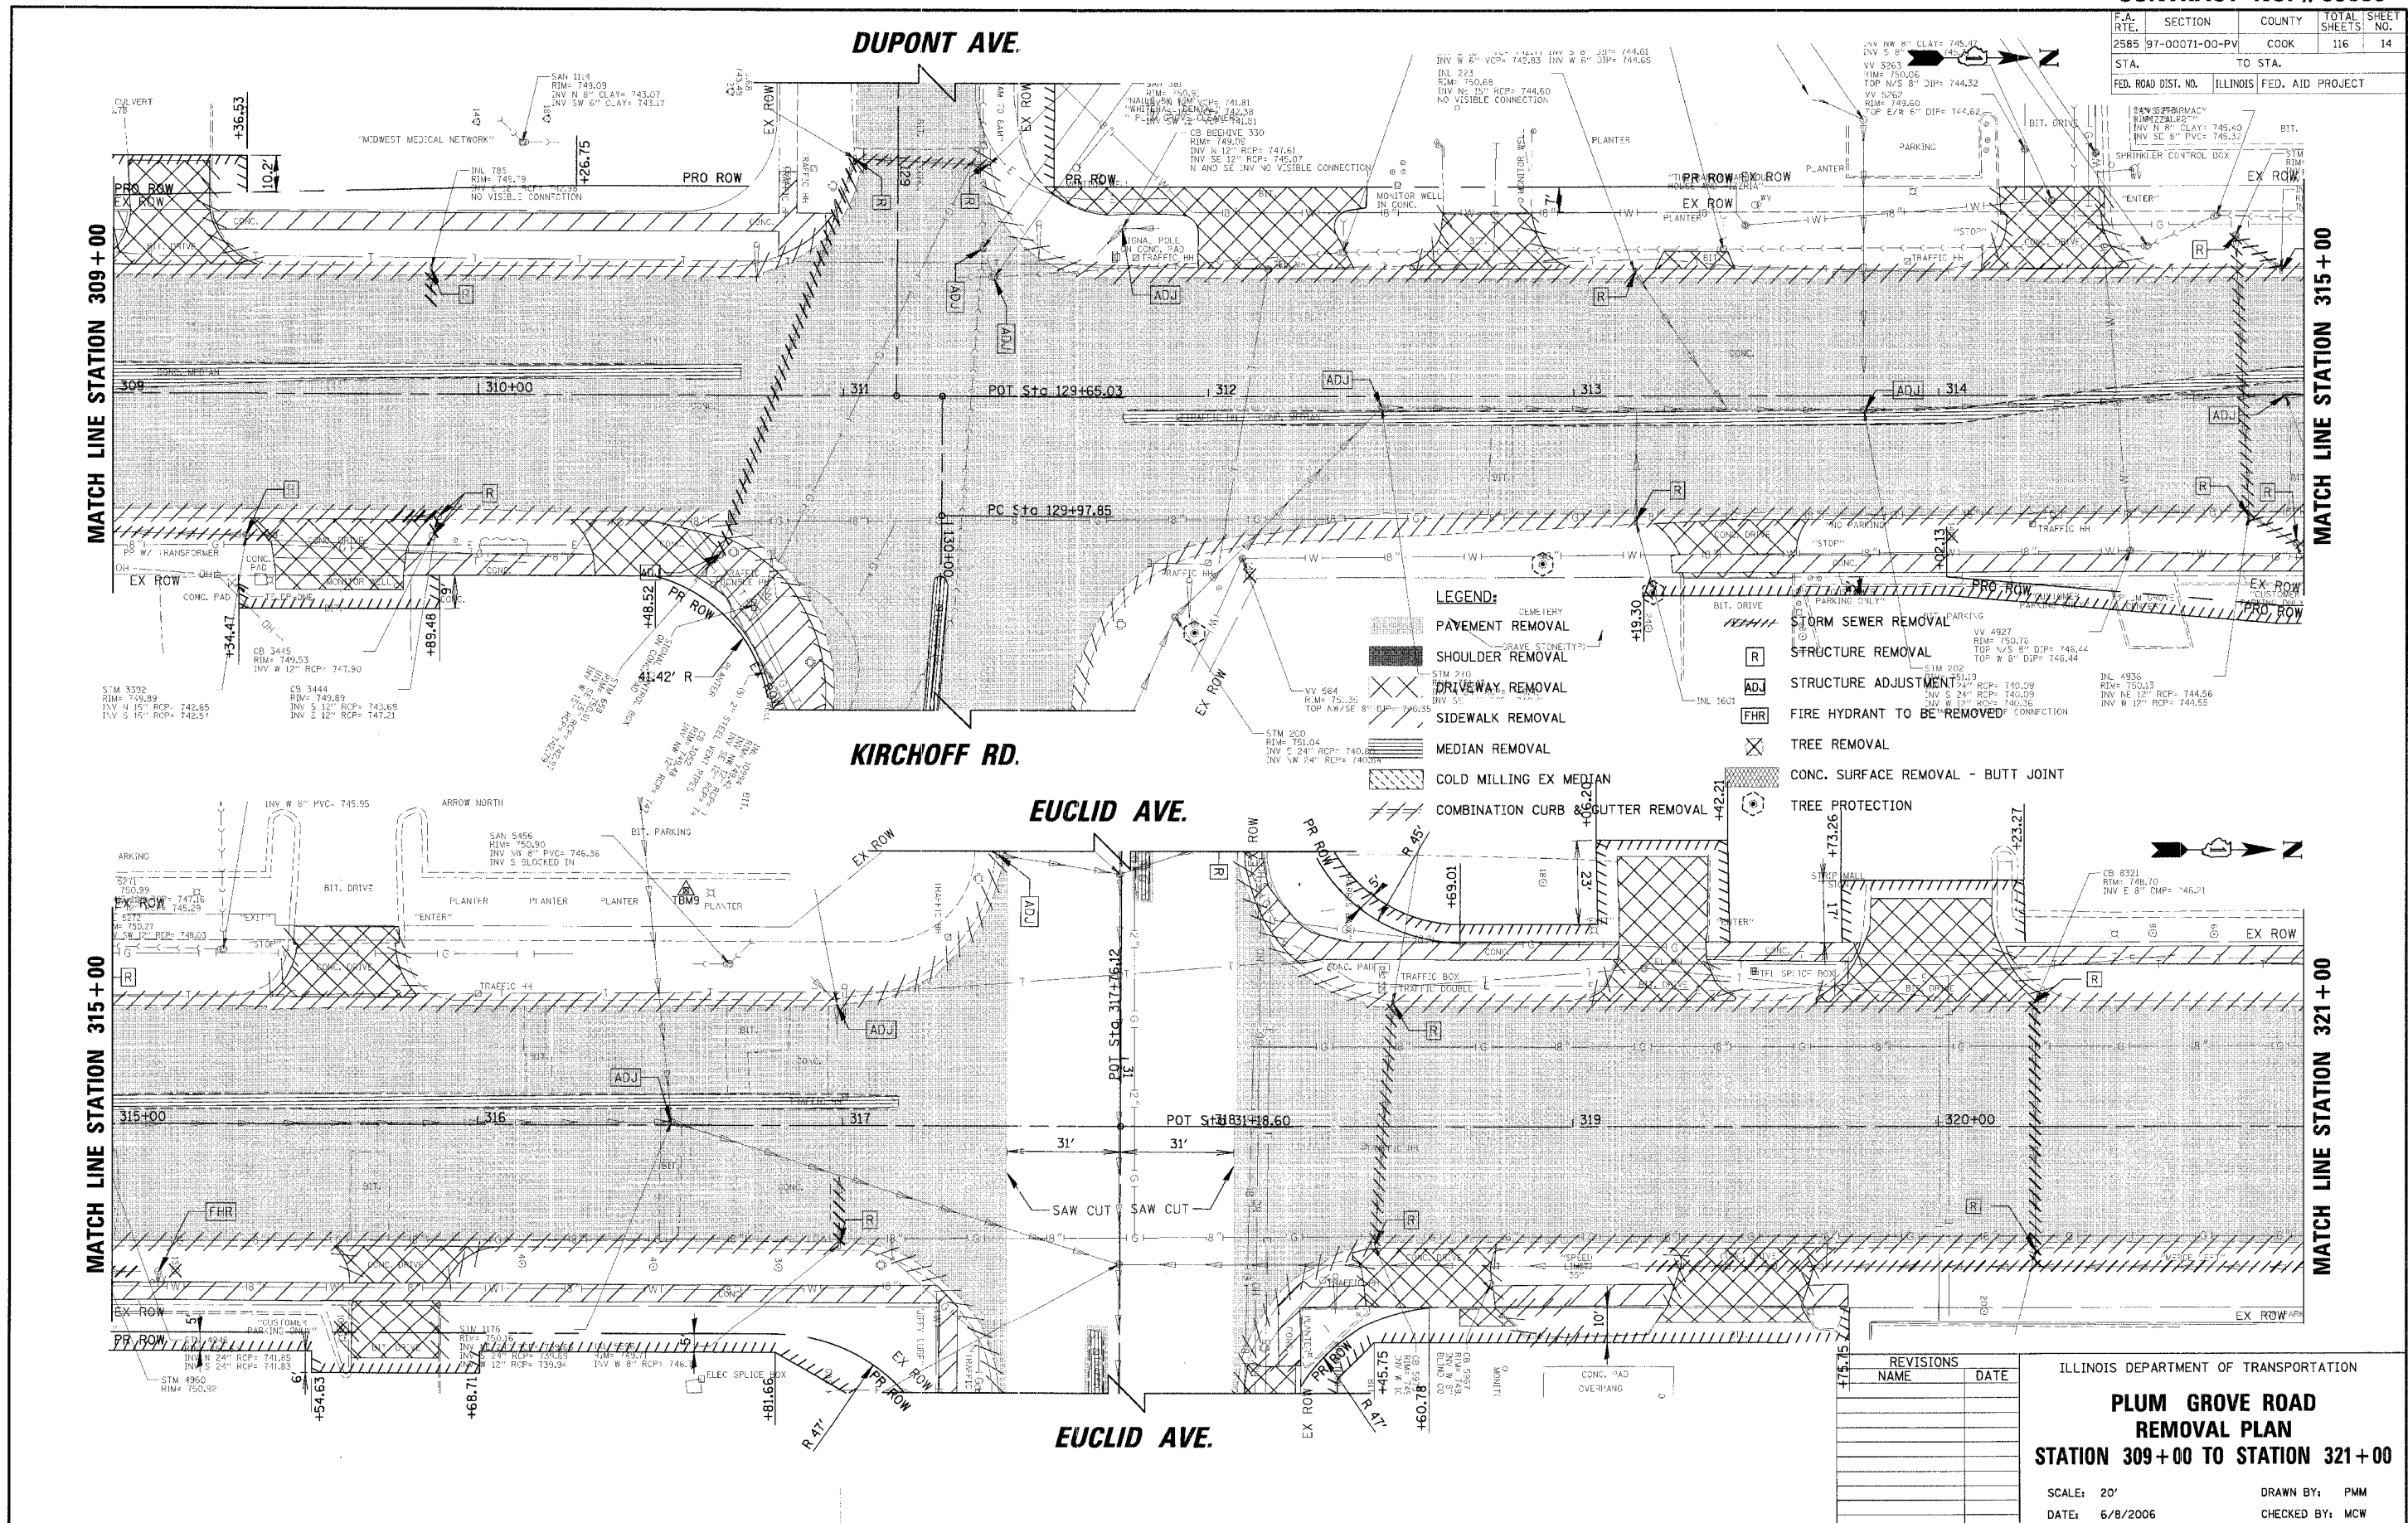

REVISIONS	
NAME	DATE

ILLINOIS DEPARTMENT OF TRANSPORTATION
**PLUM GROVE ROAD
 REMOVAL PLAN**
 STATION 309+00 TO STATION 321+00

SCALE: 20'
 DATE: 6/8/2006

DRAWN BY: PMM
 CHECKED BY: MCW