


F.A. RTE.	SECTION	COUNTY	TOTAL SHEETS	SHEET NO.
2585	97-00071-00-PV	COOK	116	15
STA.	TO STA.			
FED. ROAD DIST. NO.	ILLINOIS	FED. AID PROJECT		

DATE	BY
DATE	BY
DATE	BY

CHRISTOPHER B. BURKE ENGINEERING LTD.
 9575 West Higgins Road, Suite 600
 Rosemont, Illinois 60018
 (847) 823-0500

DATE	BY
DATE	BY
DATE	BY

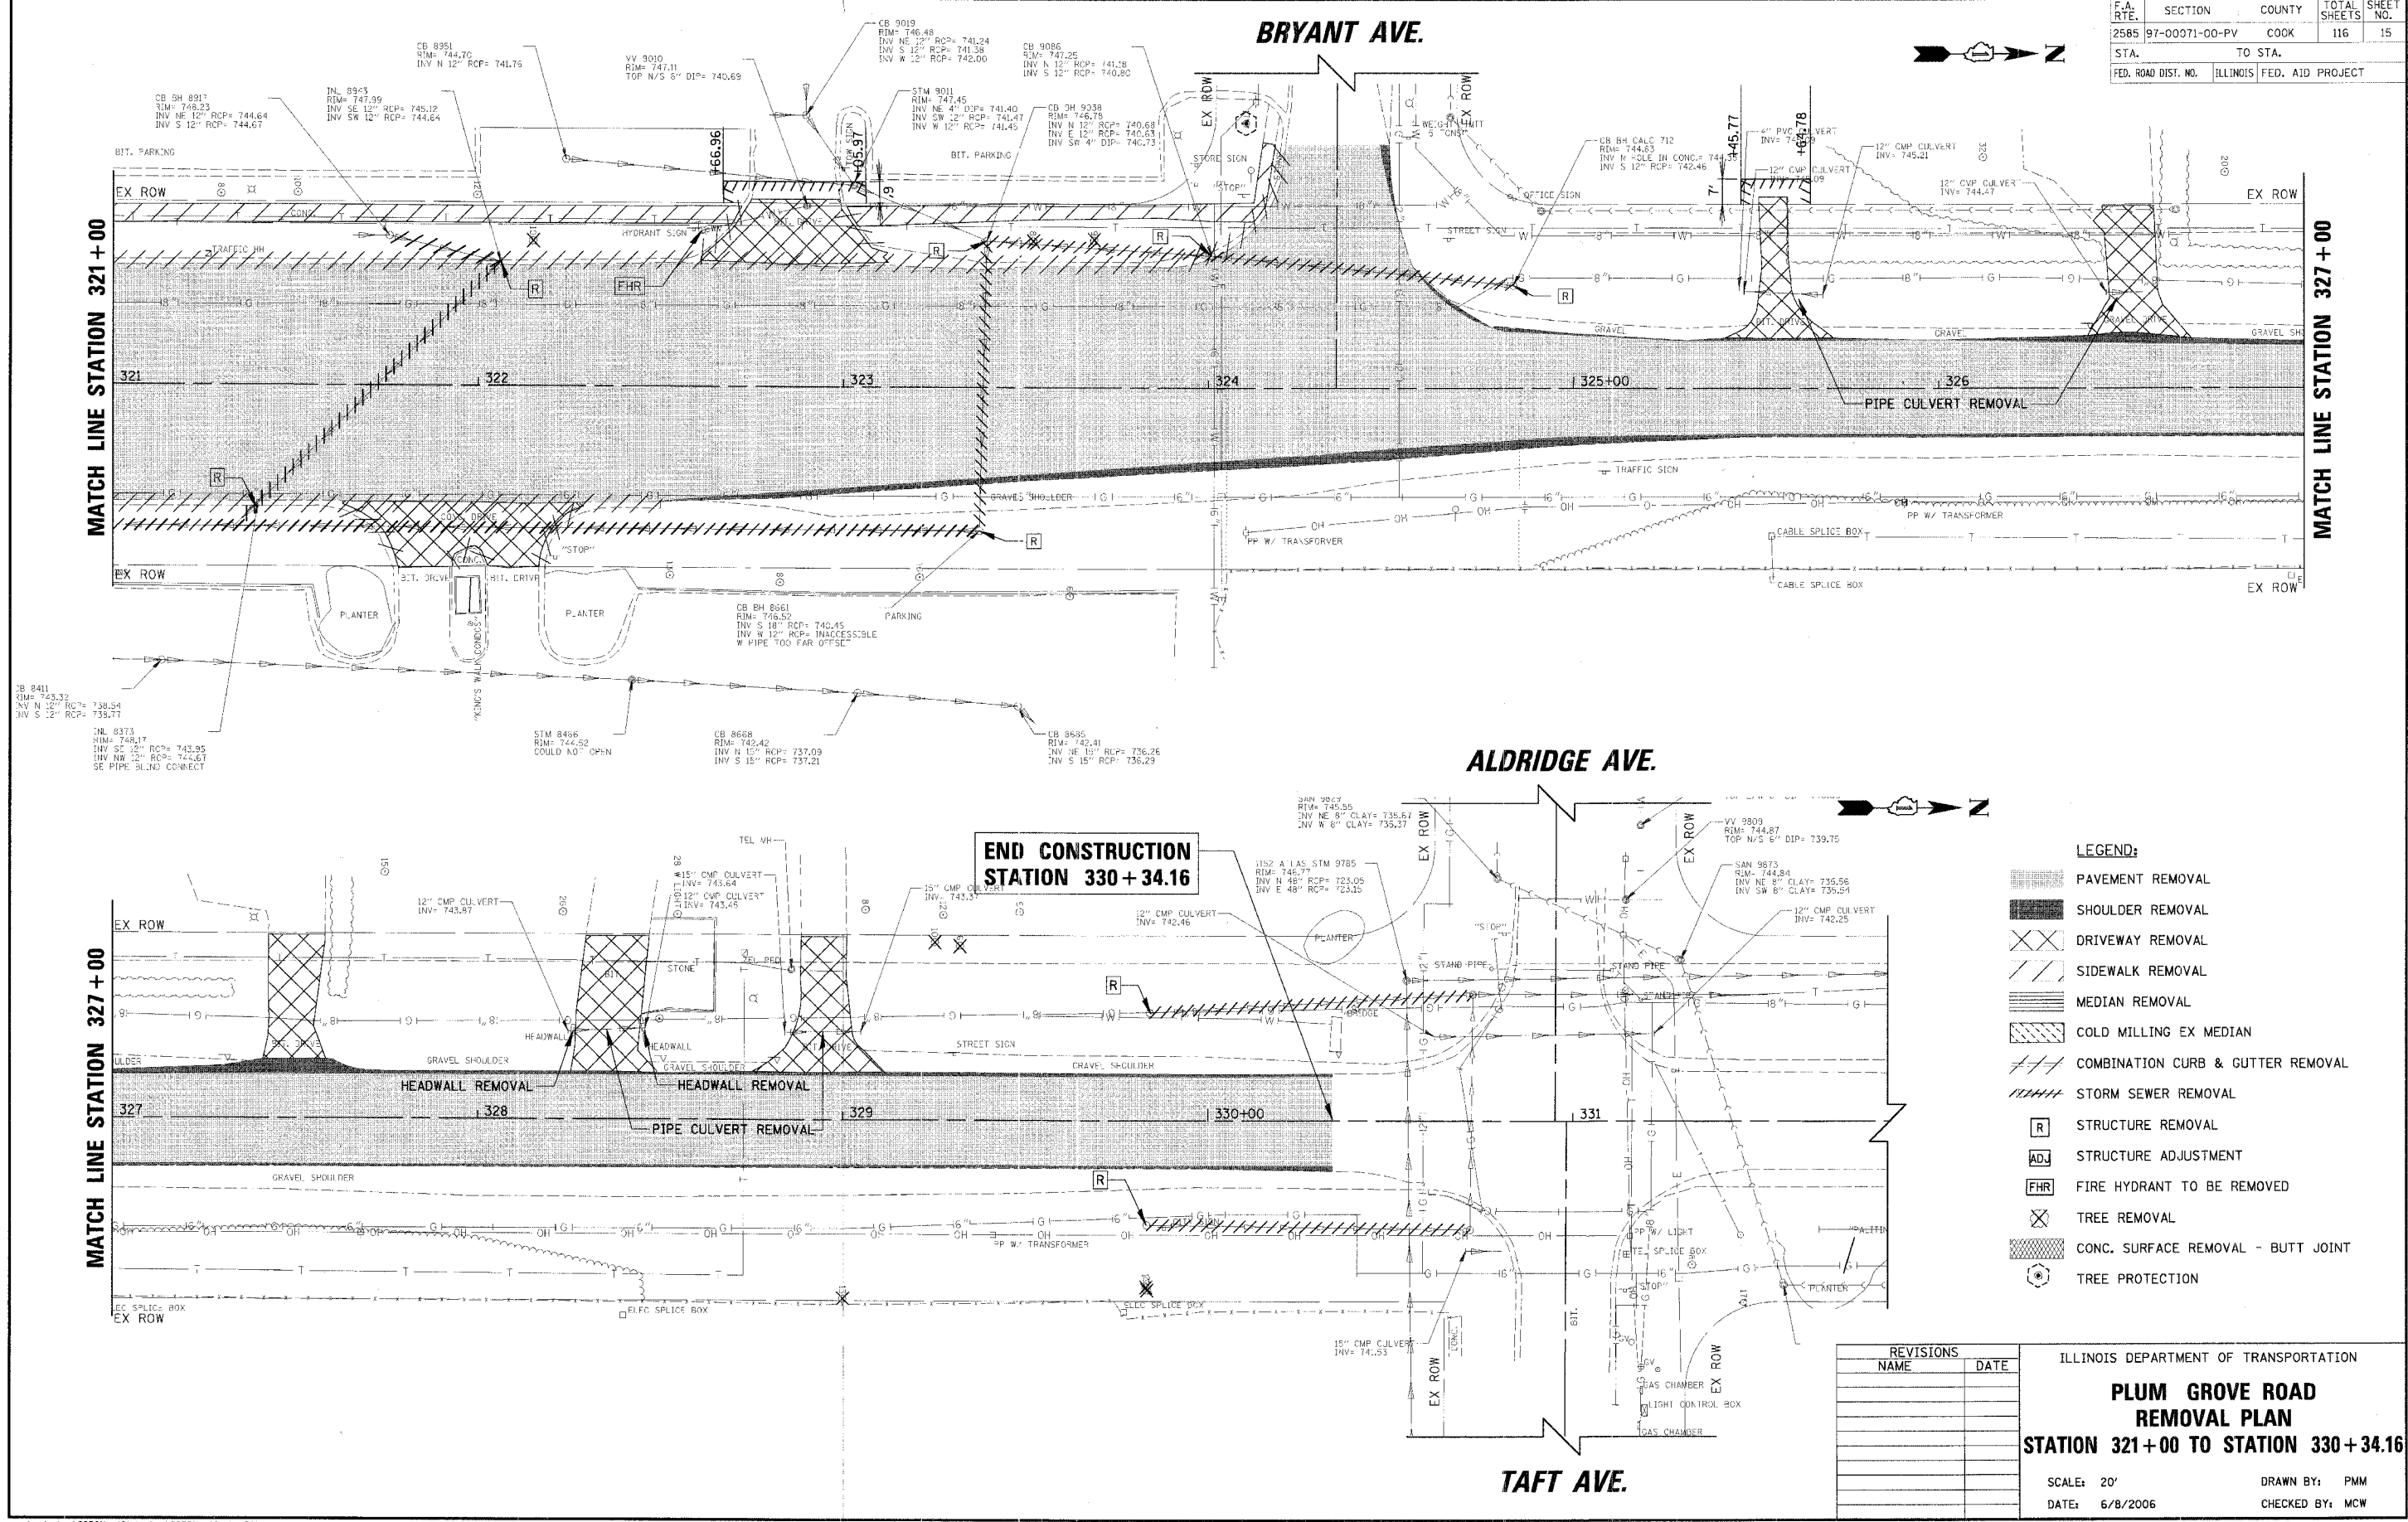

**END CONSTRUCTION
 STATION 330 + 34.16**

- LEGEND:**
- PAVEMENT REMOVAL
 - SHOULDER REMOVAL
 - DRIVEWAY REMOVAL
 - SIDEWALK REMOVAL
 - MEDIAN REMOVAL
 - COLD MILLING EX MEDIAN
 - COMBINATION CURB & GUTTER REMOVAL
 - STORM SEWER REMOVAL
 - STRUCTURE REMOVAL
 - STRUCTURE ADJUSTMENT
 - FIRE HYDRANT TO BE REMOVED
 - TREE REMOVAL
 - CONC. SURFACE REMOVAL - BUTT JOINT
 - TREE PROTECTION

REVISIONS	
NAME	DATE

ILLINOIS DEPARTMENT OF TRANSPORTATION
**PLUM GROVE ROAD
 REMOVAL PLAN**
STATION 321+00 TO STATION 330+34.16

SCALE: 20'
 DATE: 6/8/2006
 DRAWN BY: PMM
 CHECKED BY: MCW