


F.A. RTE.	SECTION	COUNTY	TOTAL SHEETS	SHEET NO.
2585	97-00071-00-PV	COOK	116	16
STA.	TO STA.			
FED. ROAD DIST. NO.	ILLINOIS	FED. AID PROJECT		



PLAN	SURVEYED	DATE
NOTE BOOK	PLotted	BY
NO.	RT. OF MAY CHECKED	
	ADD FILE NAME	

CHRISTOPHER B. BURKE ENGINEERING LTD.
 9575 West Higgins Road, Suite 600
 Rosemont, Illinois 60018
 (847) 823-0500

PROFILE	SURVEYED	DATE
NOTE BOOK	PLotted	BY
NO.	B.A.M. NOTED	
	STRUCTURE NOTING USED	

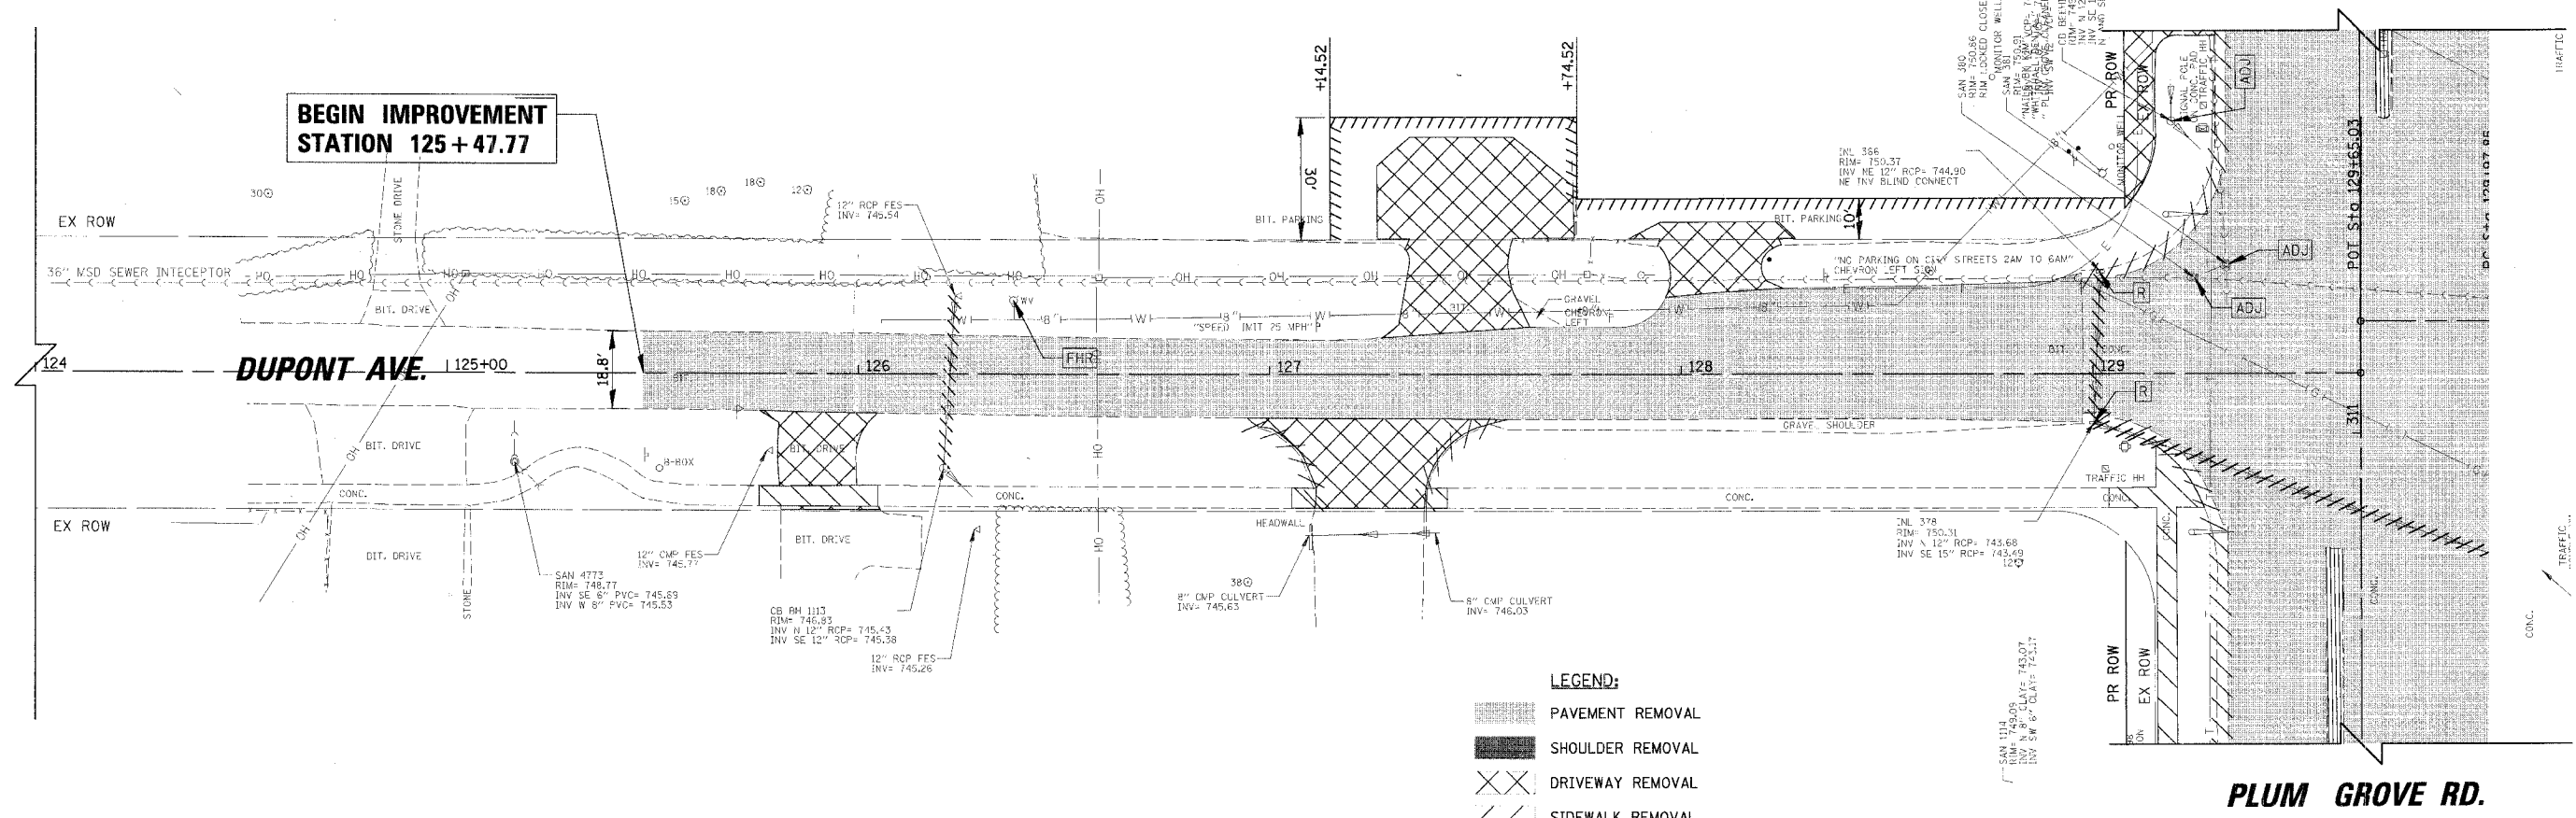

- LEGEND:**
- PAVEMENT REMOVAL
 - SHOULDER REMOVAL
 - DRIVEWAY REMOVAL
 - SIDEWALK REMOVAL
 - MEDIAN REMOVAL
 - COLD MILLING EX MEDIAN
 - COMBINATION CURB & GUTTER REMOVAL
 - STORM SEWER REMOVAL
 - STRUCTURE REMOVAL
 - STRUCTURE ADJUSTMENT
 - FIRE HYDRANT TO BE REMOVED
 - TREE REMOVAL
 - CONC. SURFACE REMOVAL - BUTT JOINT
 - TREE PROTECTION

REVISIONS	
NAME	DATE

ILLINOIS DEPARTMENT OF TRANSPORTATION

**DUPONT AVENUE
 REMOVAL PLAN**

STATION 125+47.77 TO STATION 130+00

SCALE: 20'
 DATE: 6/8/2006

DRAWN BY: PMM
 CHECKED BY: MCW