


F.A. RTE.	SECTION	COUNTY	TOTAL SHEETS	SHEET NO.
2585	97-00071-00-PV	COOK	116	36
STA.	TO STA.			
FED. ROAD DIST. NO.	ILLINOIS	FED. AID PROJECT		

DATE	BY
DATE	BY
DATE	BY

CHRISTOPHER B. BURKE ENGINEERING LTD.
 9575 West Higgins Road, Suite 600
 Rosemont, Illinois 60018
 (847) 823-0500

DATE	BY
DATE	BY
DATE	BY

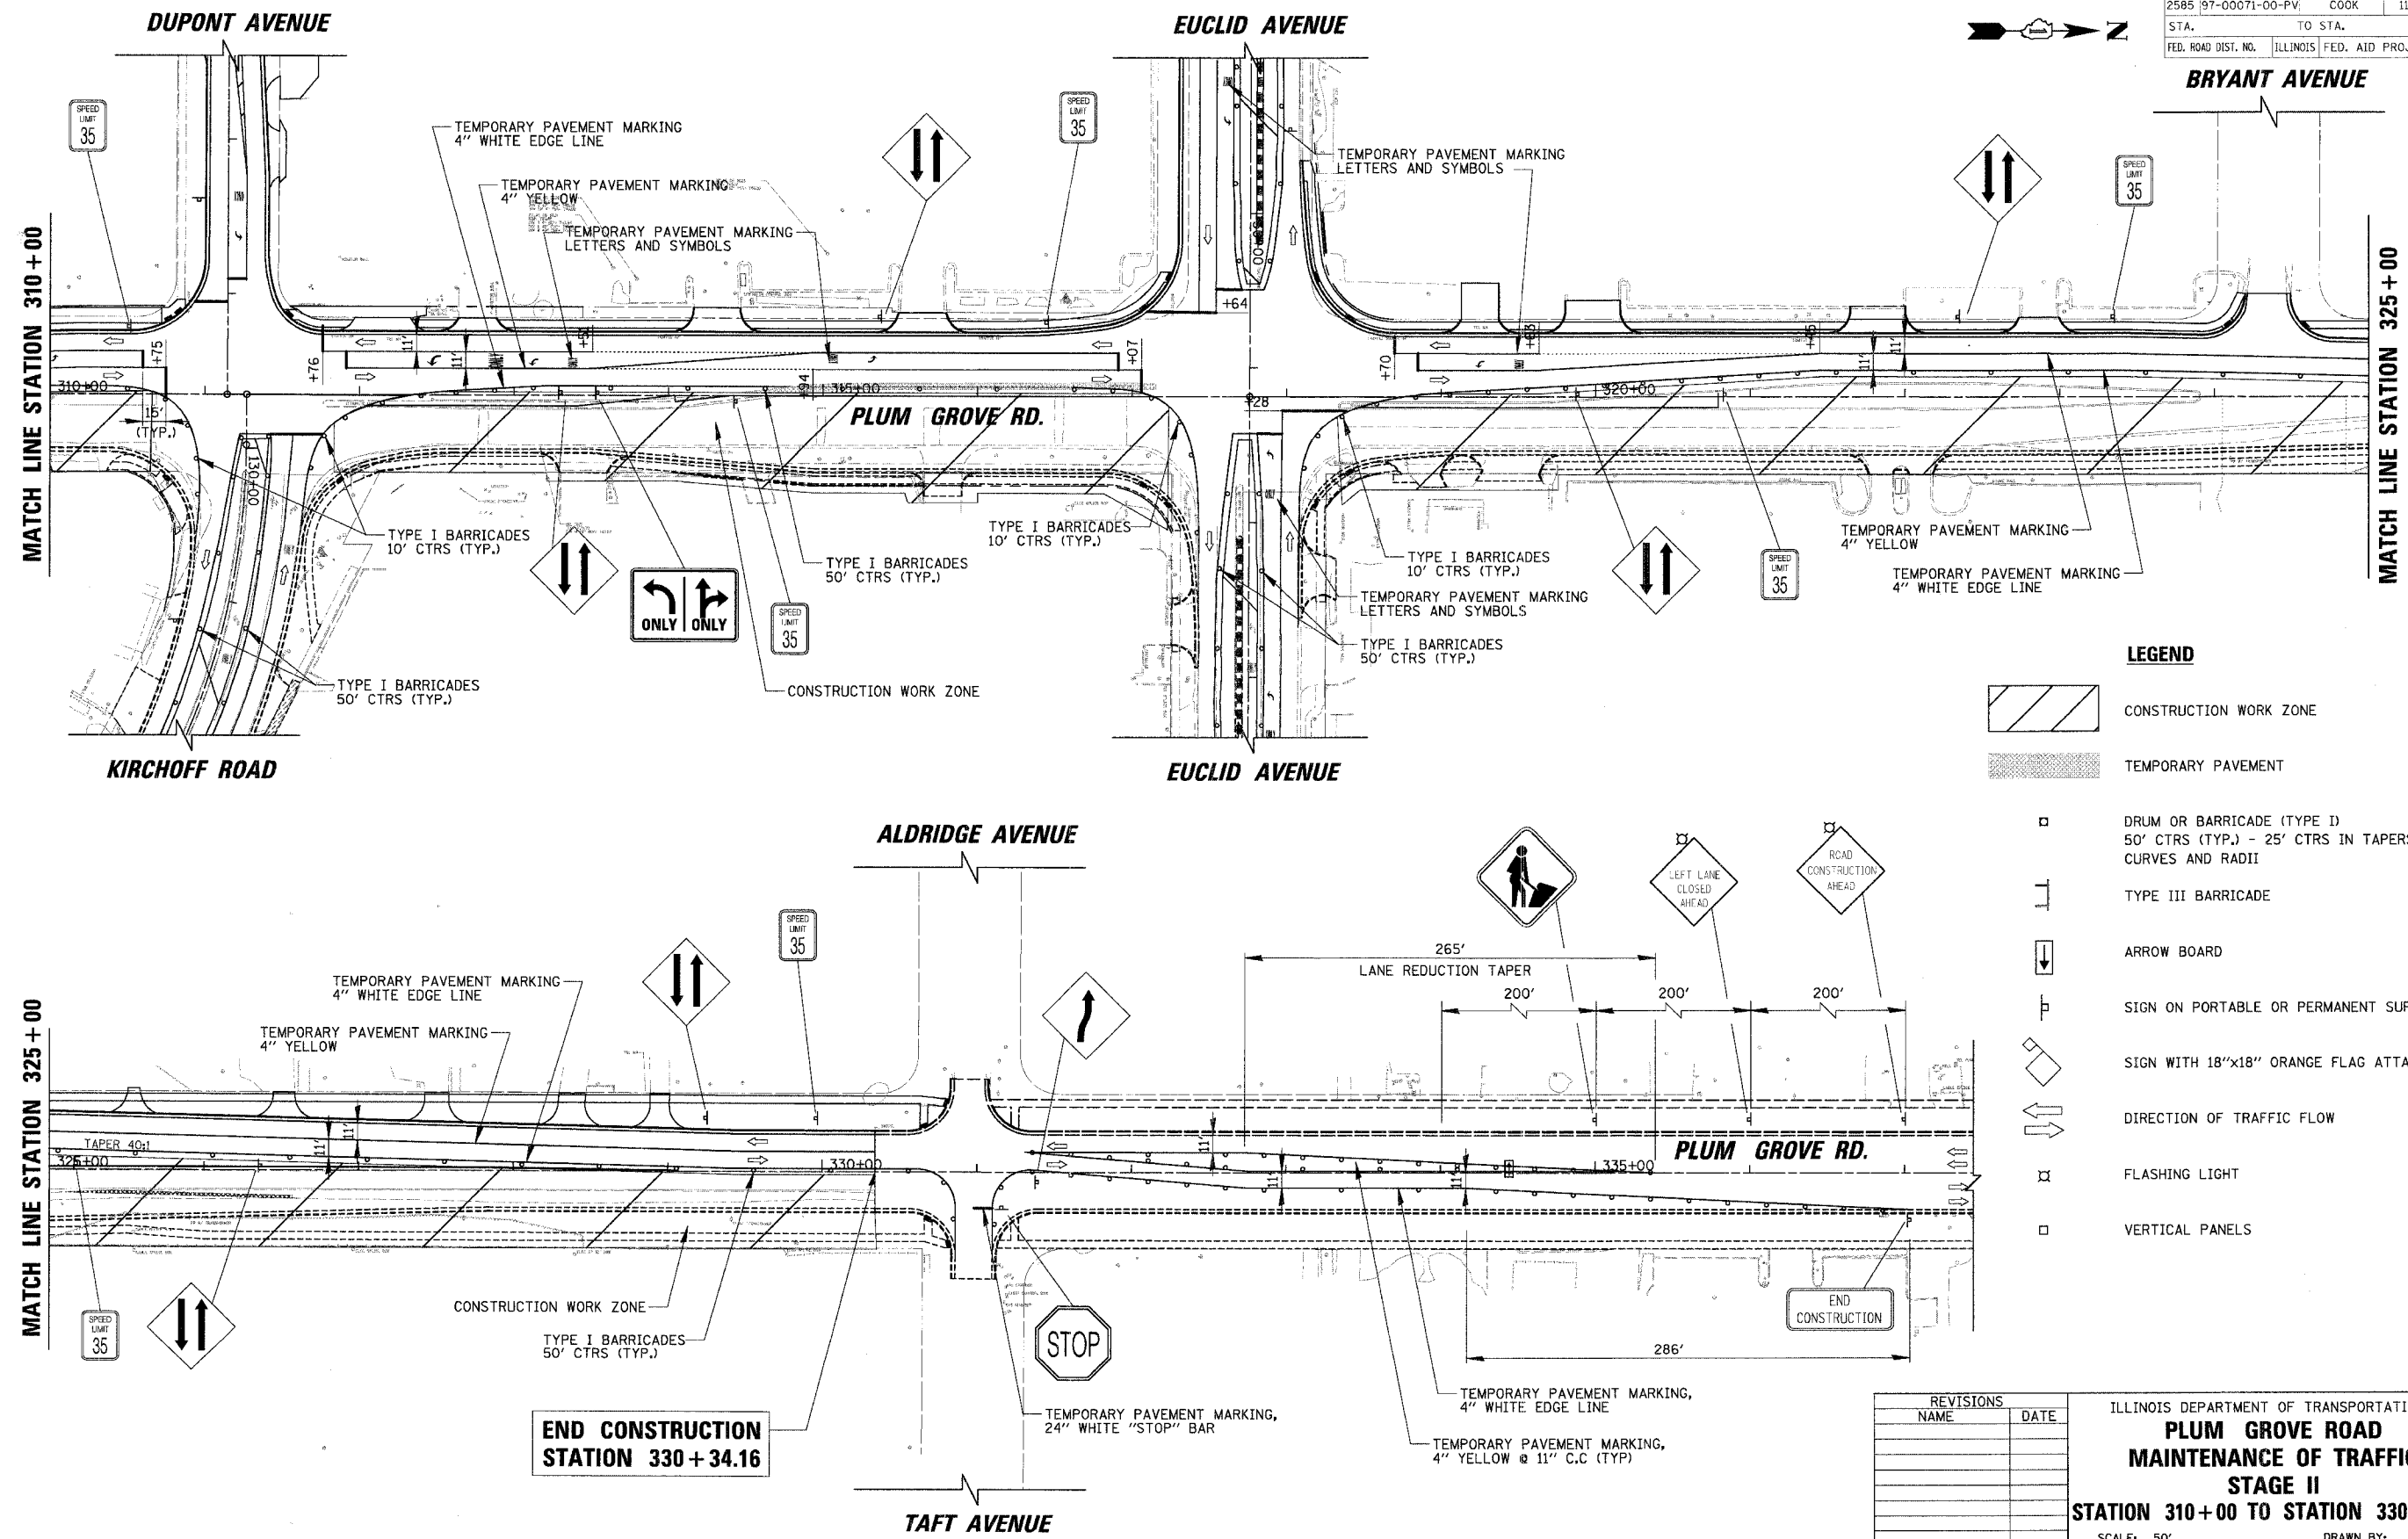

LEGEND

	CONSTRUCTION WORK ZONE
	TEMPORARY PAVEMENT
	DRUM OR BARRICADE (TYPE I) 50' CTRS (TYP.) - 25' CTRS IN TAPERS, CURVES AND RADII
	TYPE III BARRICADE
	ARROW BOARD
	SIGN ON PORTABLE OR PERMANENT SUPPORT
	SIGN WITH 18"x18" ORANGE FLAG ATTACHED
	DIRECTION OF TRAFFIC FLOW
	FLASHING LIGHT
	VERTICAL PANELS

REVISIONS	
NAME	DATE

ILLINOIS DEPARTMENT OF TRANSPORTATION
PLUM GROVE ROAD
MAINTENANCE OF TRAFFIC
STAGE II
STATION 310+00 TO STATION 330+34.16
 SCALE: 50'
 DATE: 6/8/2006
 DRAWN BY: PMM
 CHECKED BY: MCW